
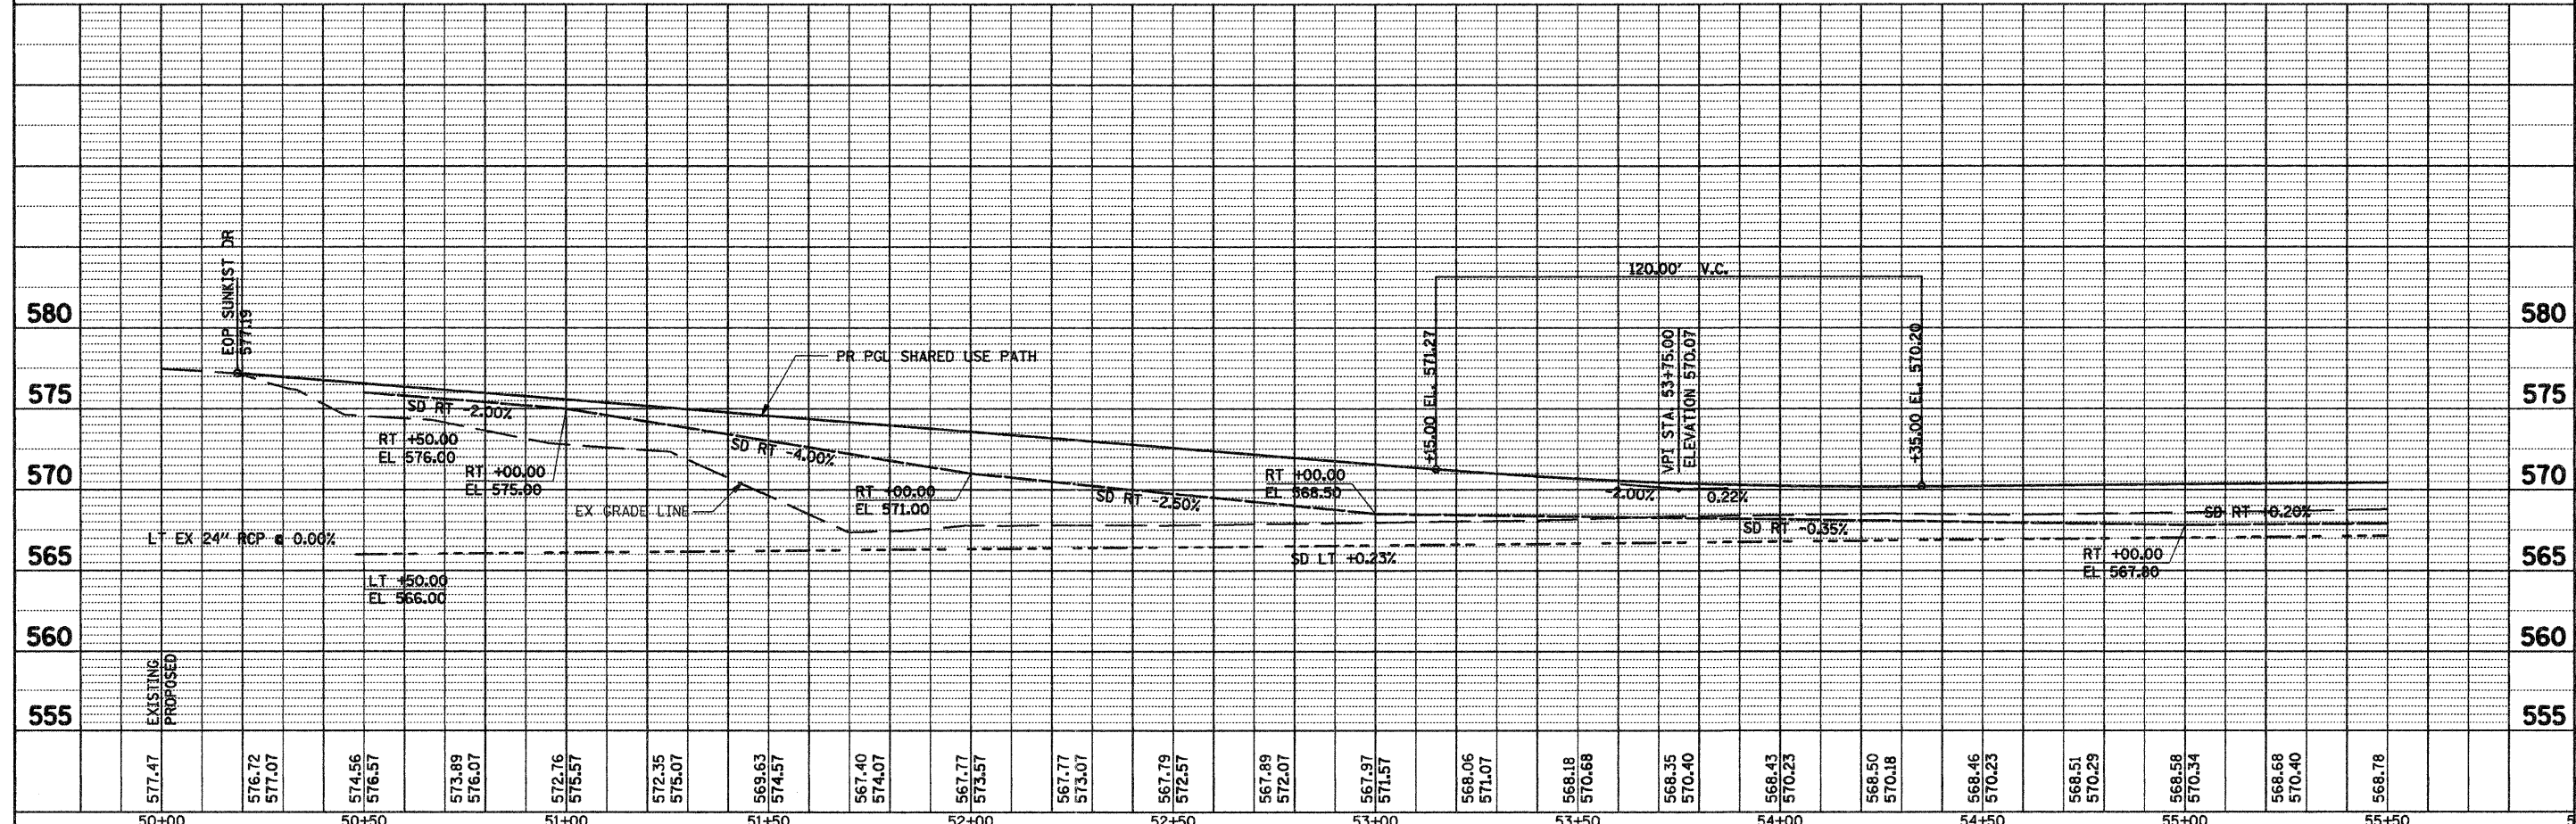


PLAN	SUBMITTED	DATE
	PLOTTED	BY
	DESIGNED	
	CHECKED	
	DATE	

PROFILE	SUBMITTED	DATE
	PLOTTED	BY
	DESIGNED	
	CHECKED	
	DATE	

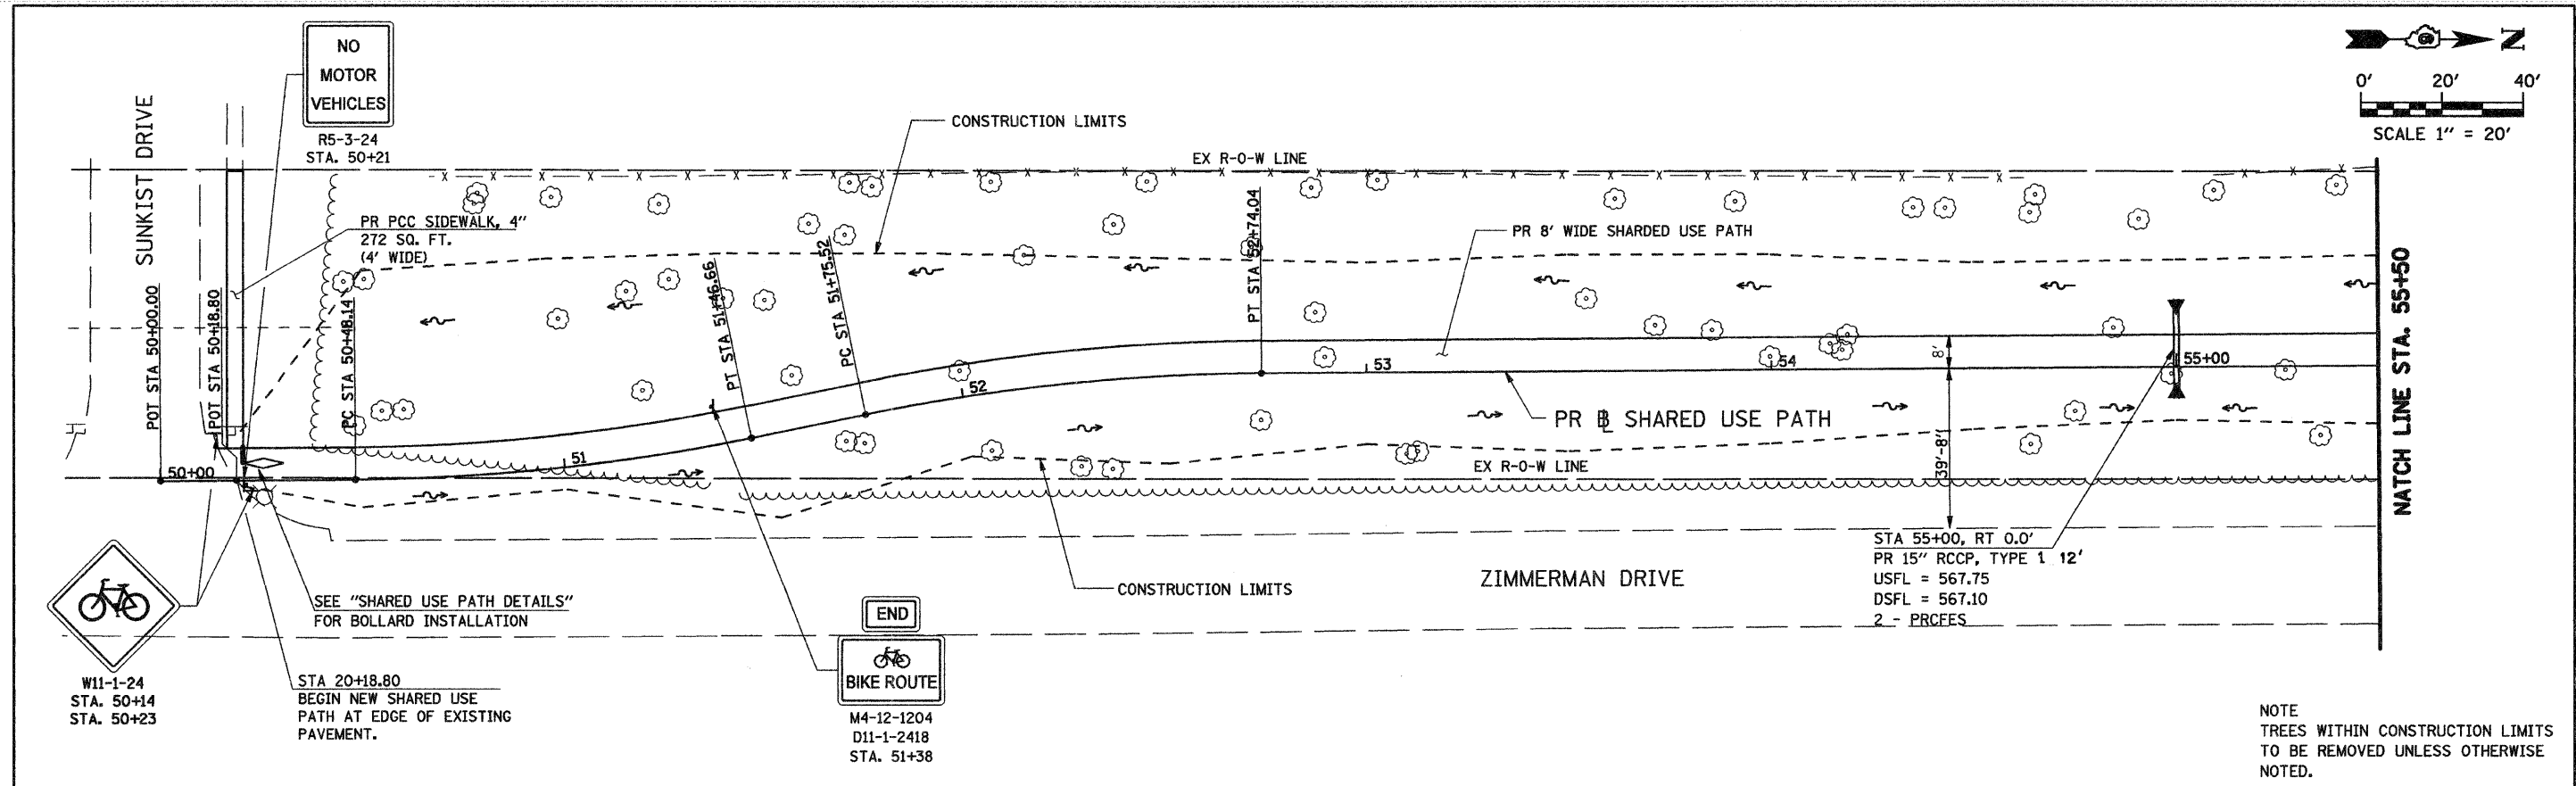

FILE NAME =	USER NAME = IE Consultants	DESIGNED -	REVISED -	STATE OF ILLINOIS DEPARTMENT OF TRANSPORTATION	PLAN & PROFILE - ZIMMERMAN DRIVE SCALE: 1" = 20' SHEET NO. OF SHEETS STA. 50+00 TO STA. 55+50	SECTION 08-00014-00-SW	COUNTY SANGAMON	TOTAL SHEETS 47	SHEET NO. 26
Gr:\S07009-01\road\Zimmerman\7009_ZIM_PP01.SHT	DRAWN THW	REVISED -	CONTRACT NO. 03486						
PLOT SCALE = 20.0000' / IN.	CHECKED -	REVISED -							
PLOT DATE = 2/13/2009	DATE FEB 09, 2009	REVISED -							