


FINAL SURVEYED BY DATE
 SURVEY NO. BOOK TEMPLATE AREAS CHECKED
 NO.

ORIGINAL SURVEYED BY DATE
 SURVEY NO. BOOK TEMPLATE AREAS CHECKED
 NO.

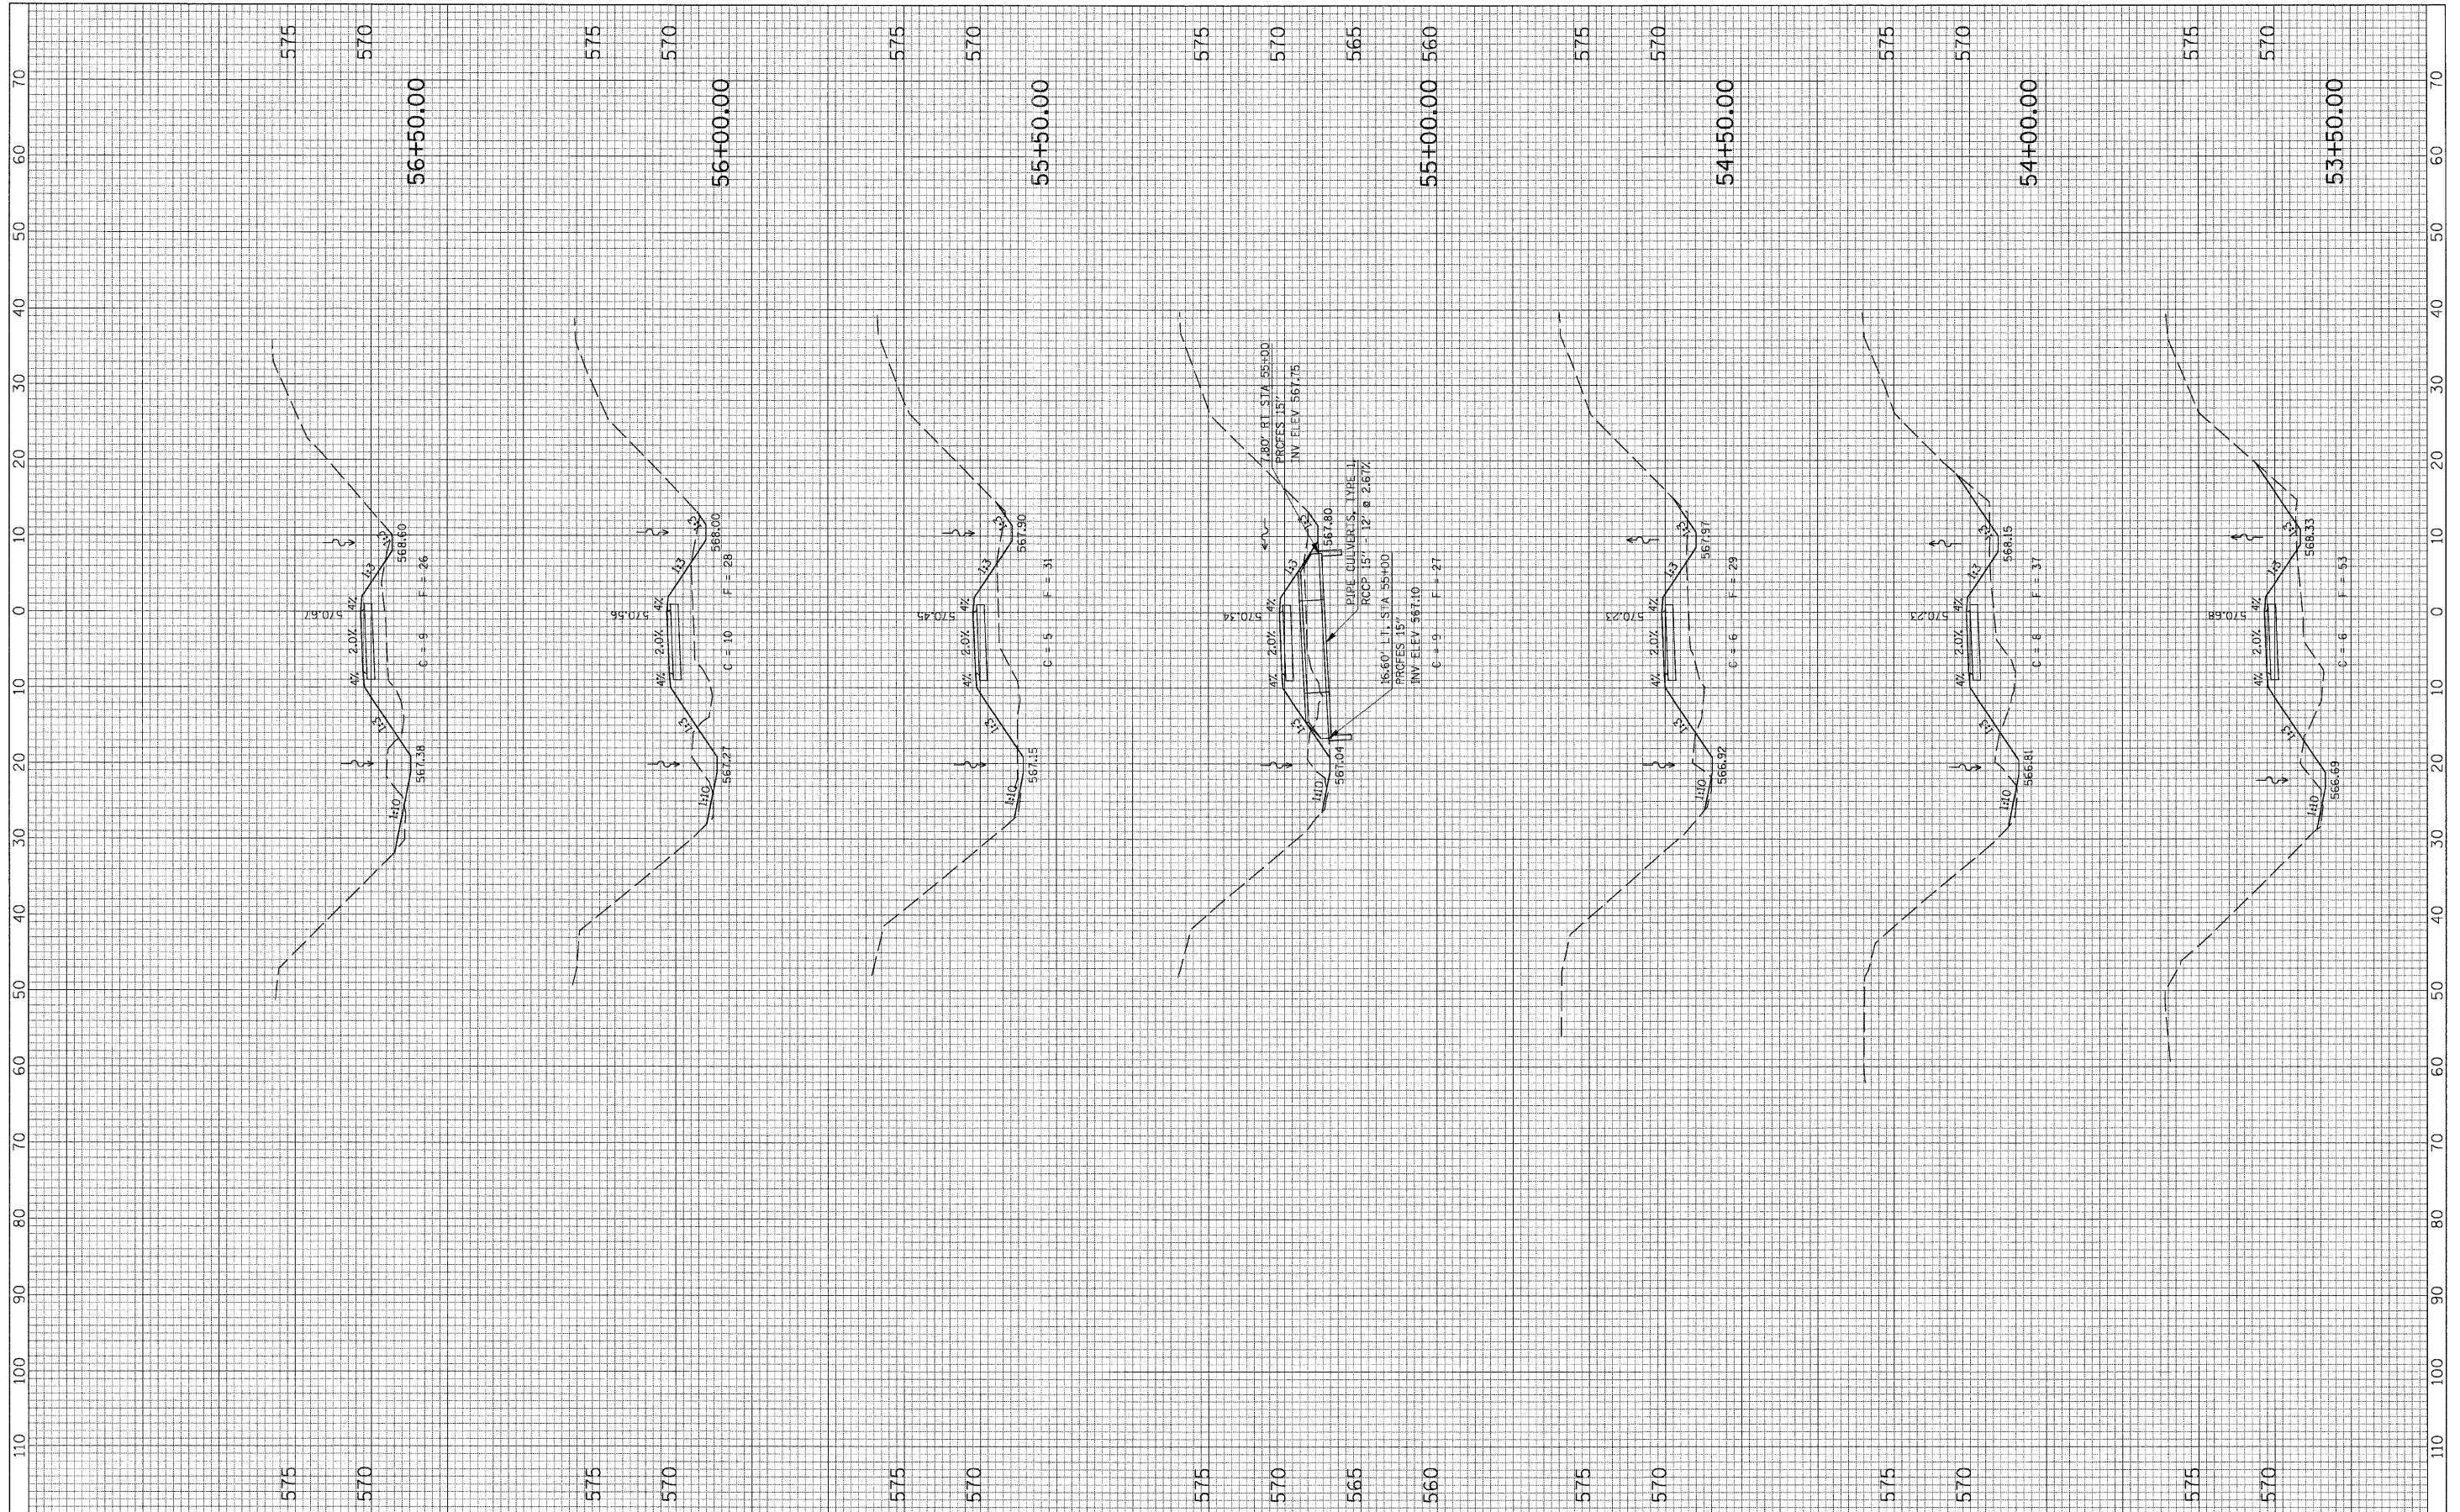

FILE NAME = G:\S27009-09\RR DITCH DATA COLLECTION\CAD\XS...	USER NAME = IE Consultants	DESIGNED -	REVISED -
PLOT SCALE = 18.0000' / IN.	CHECKED -	REVISED -	REVISED -
PLOT DATE = 2/12/2009	DATE -	REVISED -	REVISED -

**STATE OF ILLINOIS
 DEPARTMENT OF TRANSPORTATION**

**CROSS SECTIONS - SHARED USE PATH
 ZIMMERMAN DRIVE**

SCALE: SHEET NO. 2 OF 6 SHEETS STA. 53+50.00 TO STA. 56+50.00

F.A. RTE.	SECTION	COUNTY	TOTAL SHEETS	SHEET NO.
	08-0014-SW	SANGAMON	47	33
FED. ROAD DIST. NO.	ILLINOIS FED. AID PROJECT	CONTRACT NO. 93486		