


FINAL SURVEY	BY	DATE
NOTE BOOK		
NO.		

ORIGINAL SURVEY	BY	DATE
NOTE BOOK		
NO.		

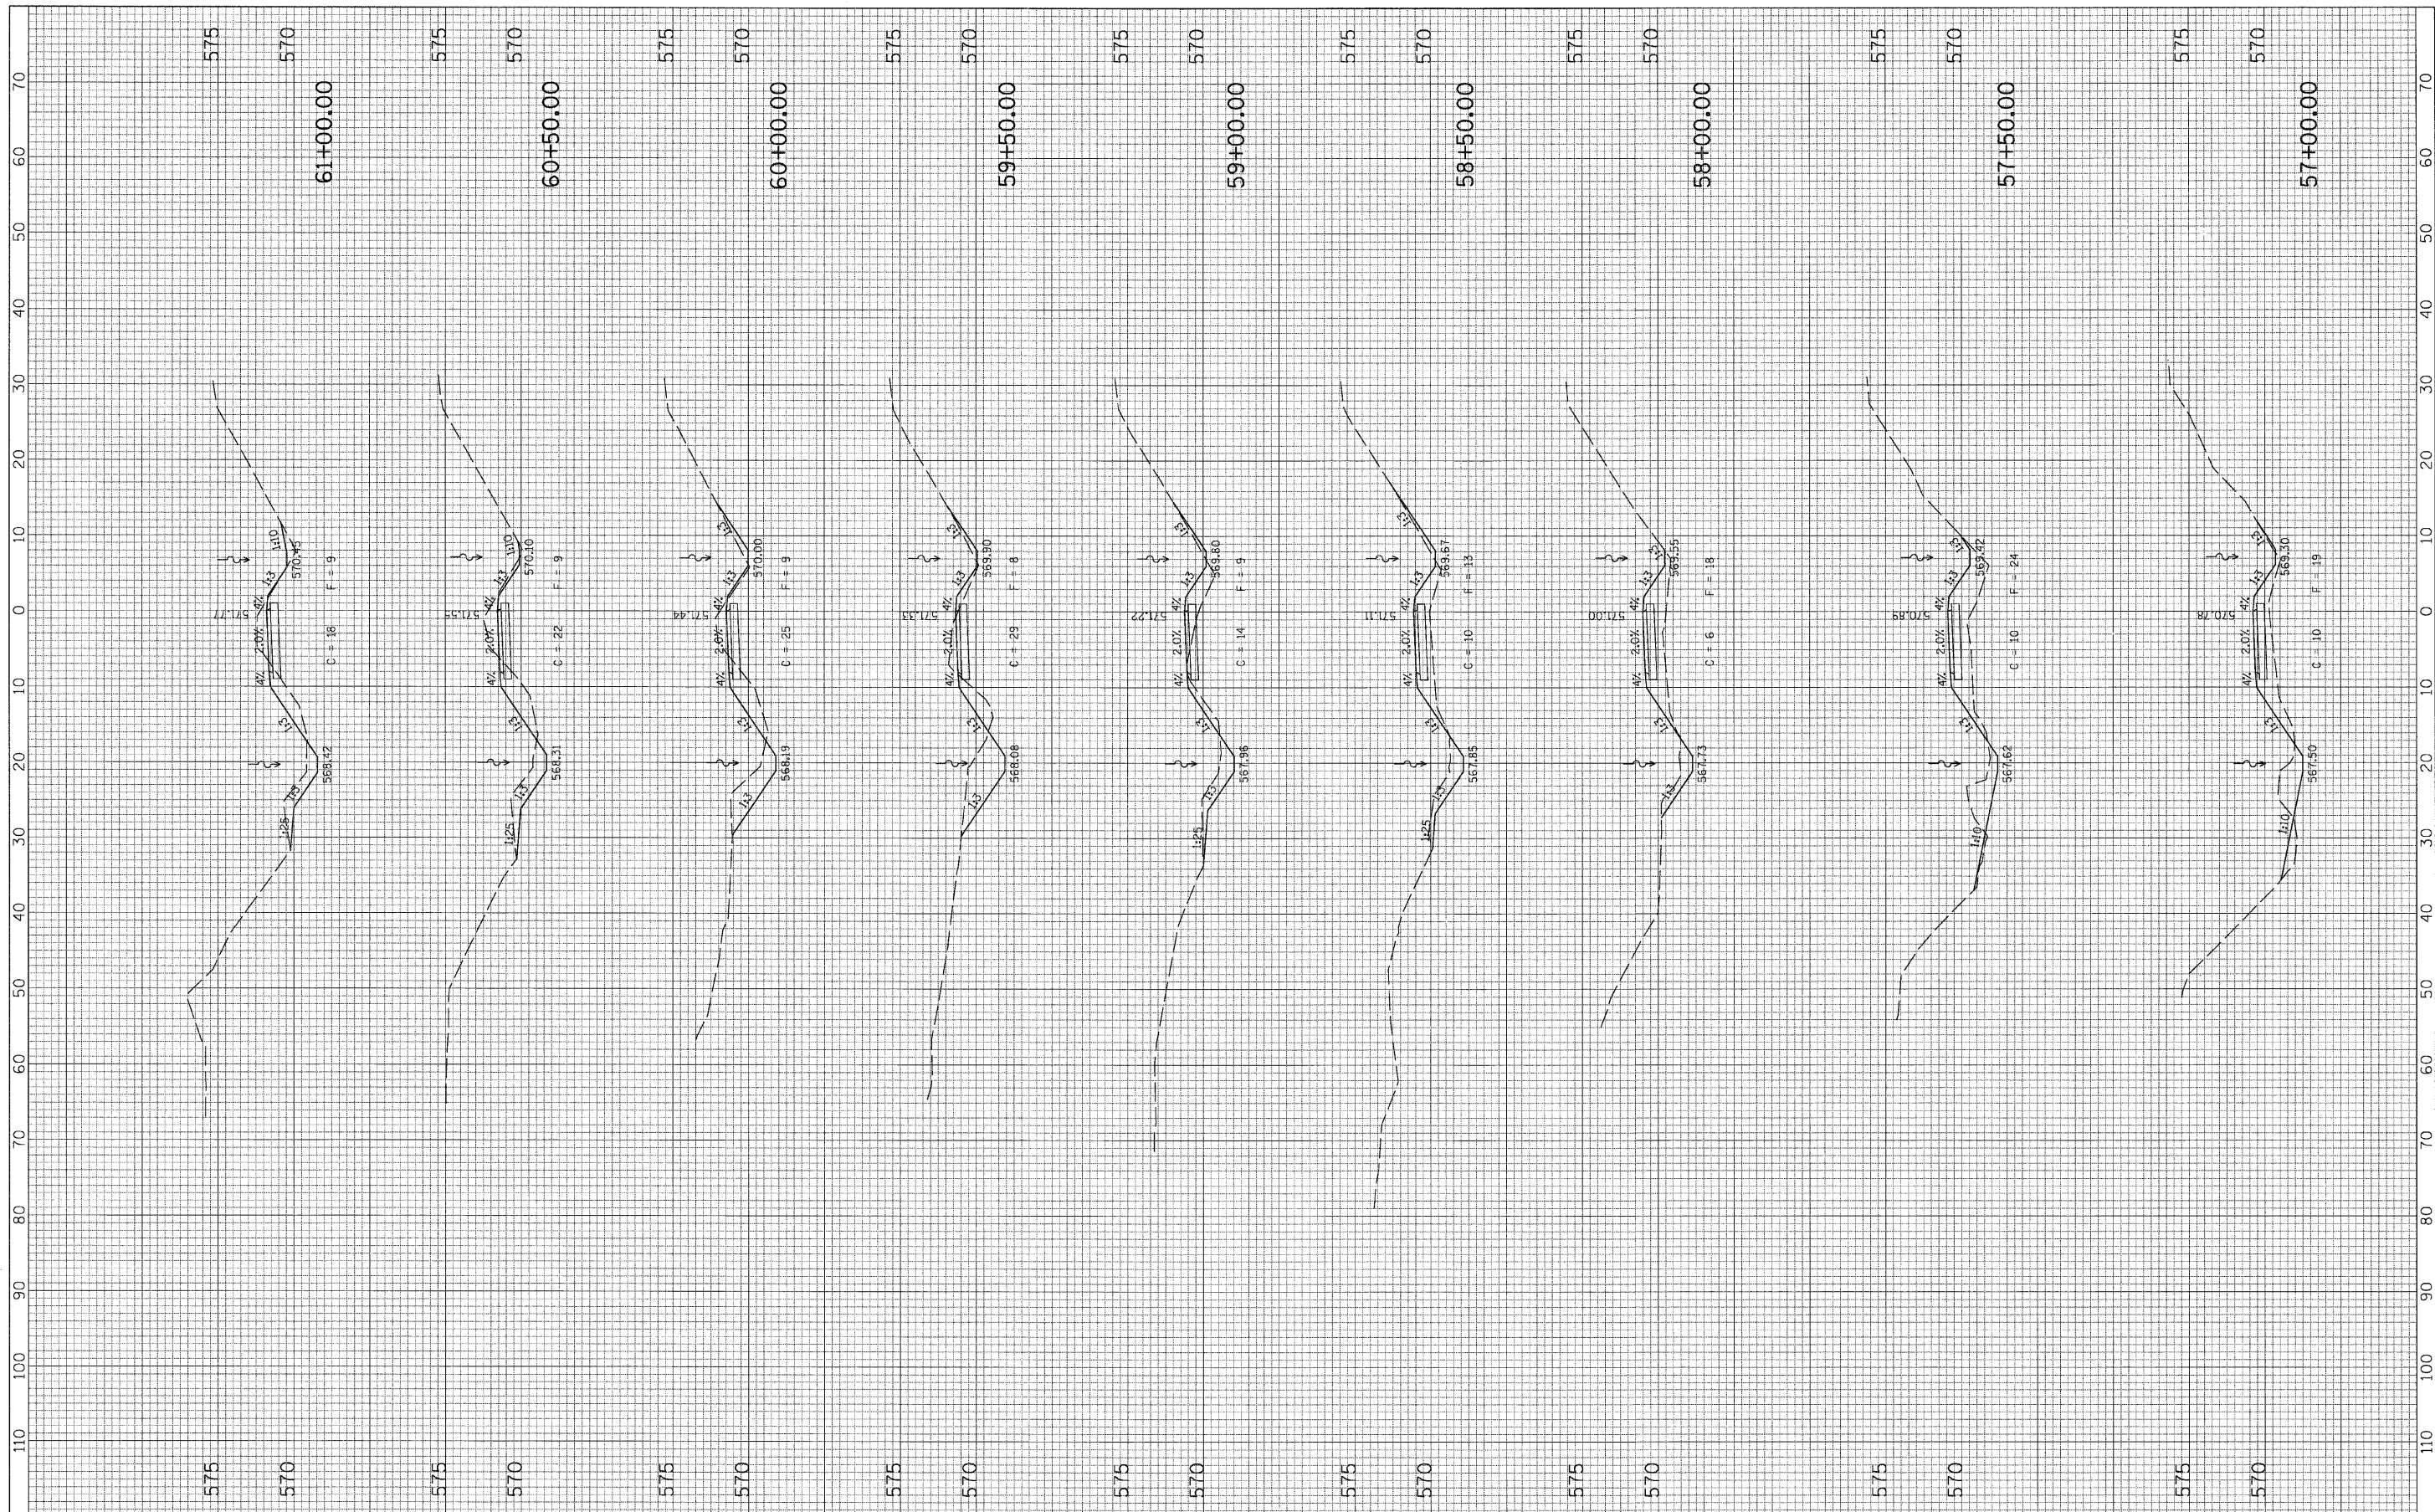

FILE NAME = G:\S27009-09\RR DITCH DATA COLLECTION\CAD\XSPATH.dgn	USER NAME = IE Consultants	DESIGNED -	REVISED -
PLOT SCALE = 10.0000' / IN.	PLOT DATE = 2/12/2009	DRAWN -	REVISED -
		CHECKED -	REVISED -
		DATE -	REVISED -

**STATE OF ILLINOIS
DEPARTMENT OF TRANSPORTATION**

**CROSS SECTIONS - SHARED USE PATH
ZIMMERMAN DRIVE**

SCALE: SHEET NO. 3 OF 6 SHEETS STA. 57+00.00 TO STA. 61+00.00

F.A. RTE.	SECTION	COUNTY	TOTAL SHEETS	SHEET NO.
	08-00014-00-SW	SANGAMON	47	34
FED. ROAD DIST. NO.	ILLINOIS FED. AID PROJECT	CONTRACT NO. 93486		