
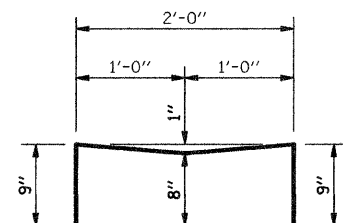
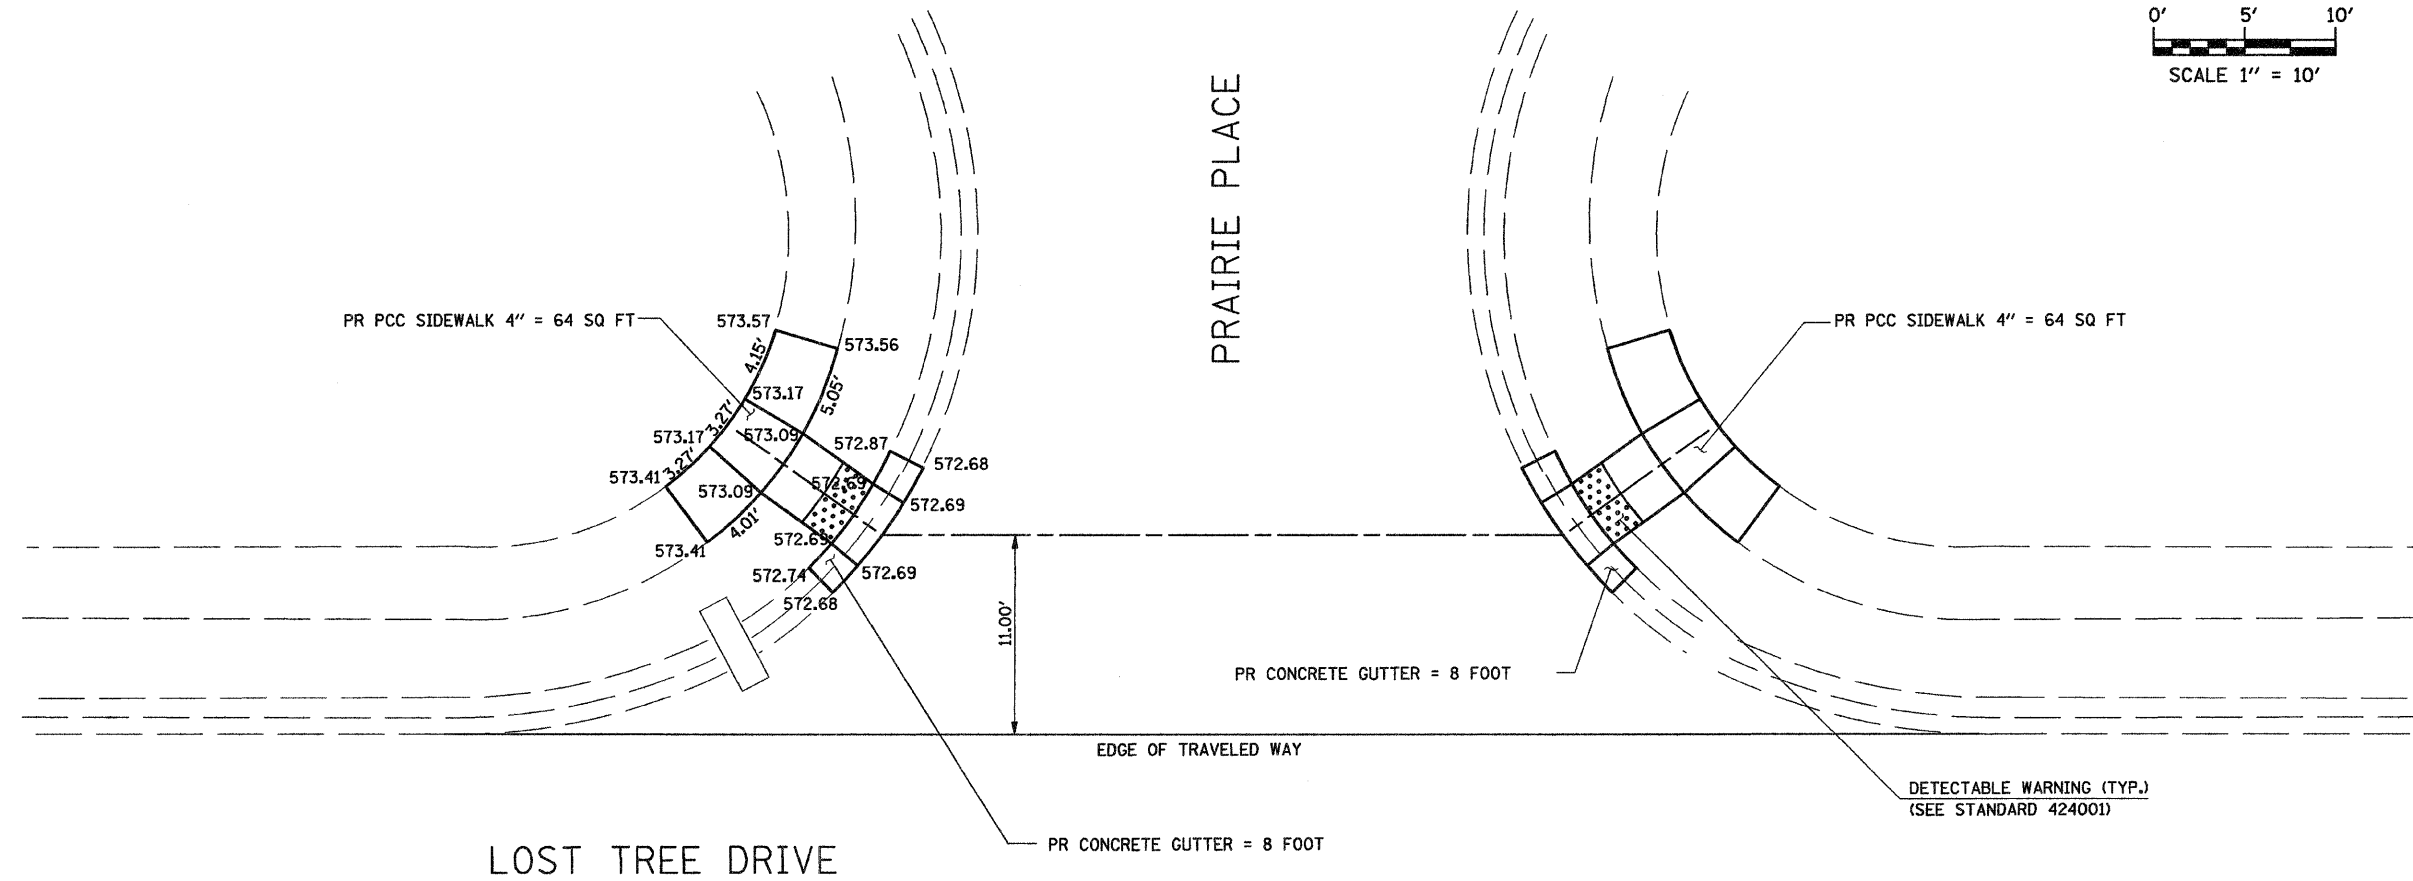


NOTE:  
 PR PCC SIDEWALKS AND RAMPS  
 TO BE 4' WIDE AND 4" THICK.  
 RAMP SLOPES 8.33% (1:12) TYP.  
 COSTS FOR INCIDENTAL EARTHWORK  
 AND SEEDING TO BE INCLUDED IN THE  
 COST FOR PCC SIDEWALK 4".  
 ALL MEASUREMENTS ON CURVES  
 ARE CHORD DISTANCES.

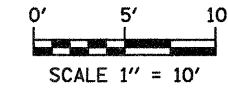

**CONCRETE GUTTER**  
 CONCRETE GUTTER 4" @ RAMP  
 w/ 2' TRANSITION TO EXISTING,  
 8' TOTAL LENGTH EACH.

**BILL OF MATERIALS**

TOTAL PCC SIDEWALK 4"	= 128 SQ FT
TOTAL SIDEWALK REMOVAL	= 89 SQ FT
TOTAL CONCRETE GUTTER	= 16 FT
TOTAL GUTTER REMOVAL	= 16 FT
DETECTABLE WARNING	= 16 SQ FT

FILE NAME =	USER NAME = IE Consultants	DESIGNED -	REVISED -	<b>VILLAGE OF SHERMAN</b>	<b>RAMP SIDEWALK DETAILS</b>				F.A. RTE.	SECTION	COUNTY	TOTAL SHEETS	SHEET NO.
Ge:\S07009-01\cad\Map-Locations\7009-01	Ent_Detail102.SHT	DRAWN -	REVISED -						08-00014-00-SW	SANGAMON	47	39	
	PLOT SCALE = 5.0000 / IN.	CHECKED -	REVISED -		SCALE: SHEET NO. OF SHEETS STA. TO STA.				CONTRACT NO. 93486				
	PLOT DATE = 2/16/2009	DATE -	REVISED -		FED. ROAD DIST. NO. ILLINOIS FED. AID PROJECT								