


FINAL SURVEY NOTE BOOK NO. _____
 SURVEYED _____ BY _____ DATE _____
 TEMPLATE _____
 AREAS CHECKED _____

ORIGINAL SURVEY NOTE BOOK NO. _____
 SURVEYED _____ BY _____ DATE _____
 TEMPLATE _____
 AREAS CHECKED _____

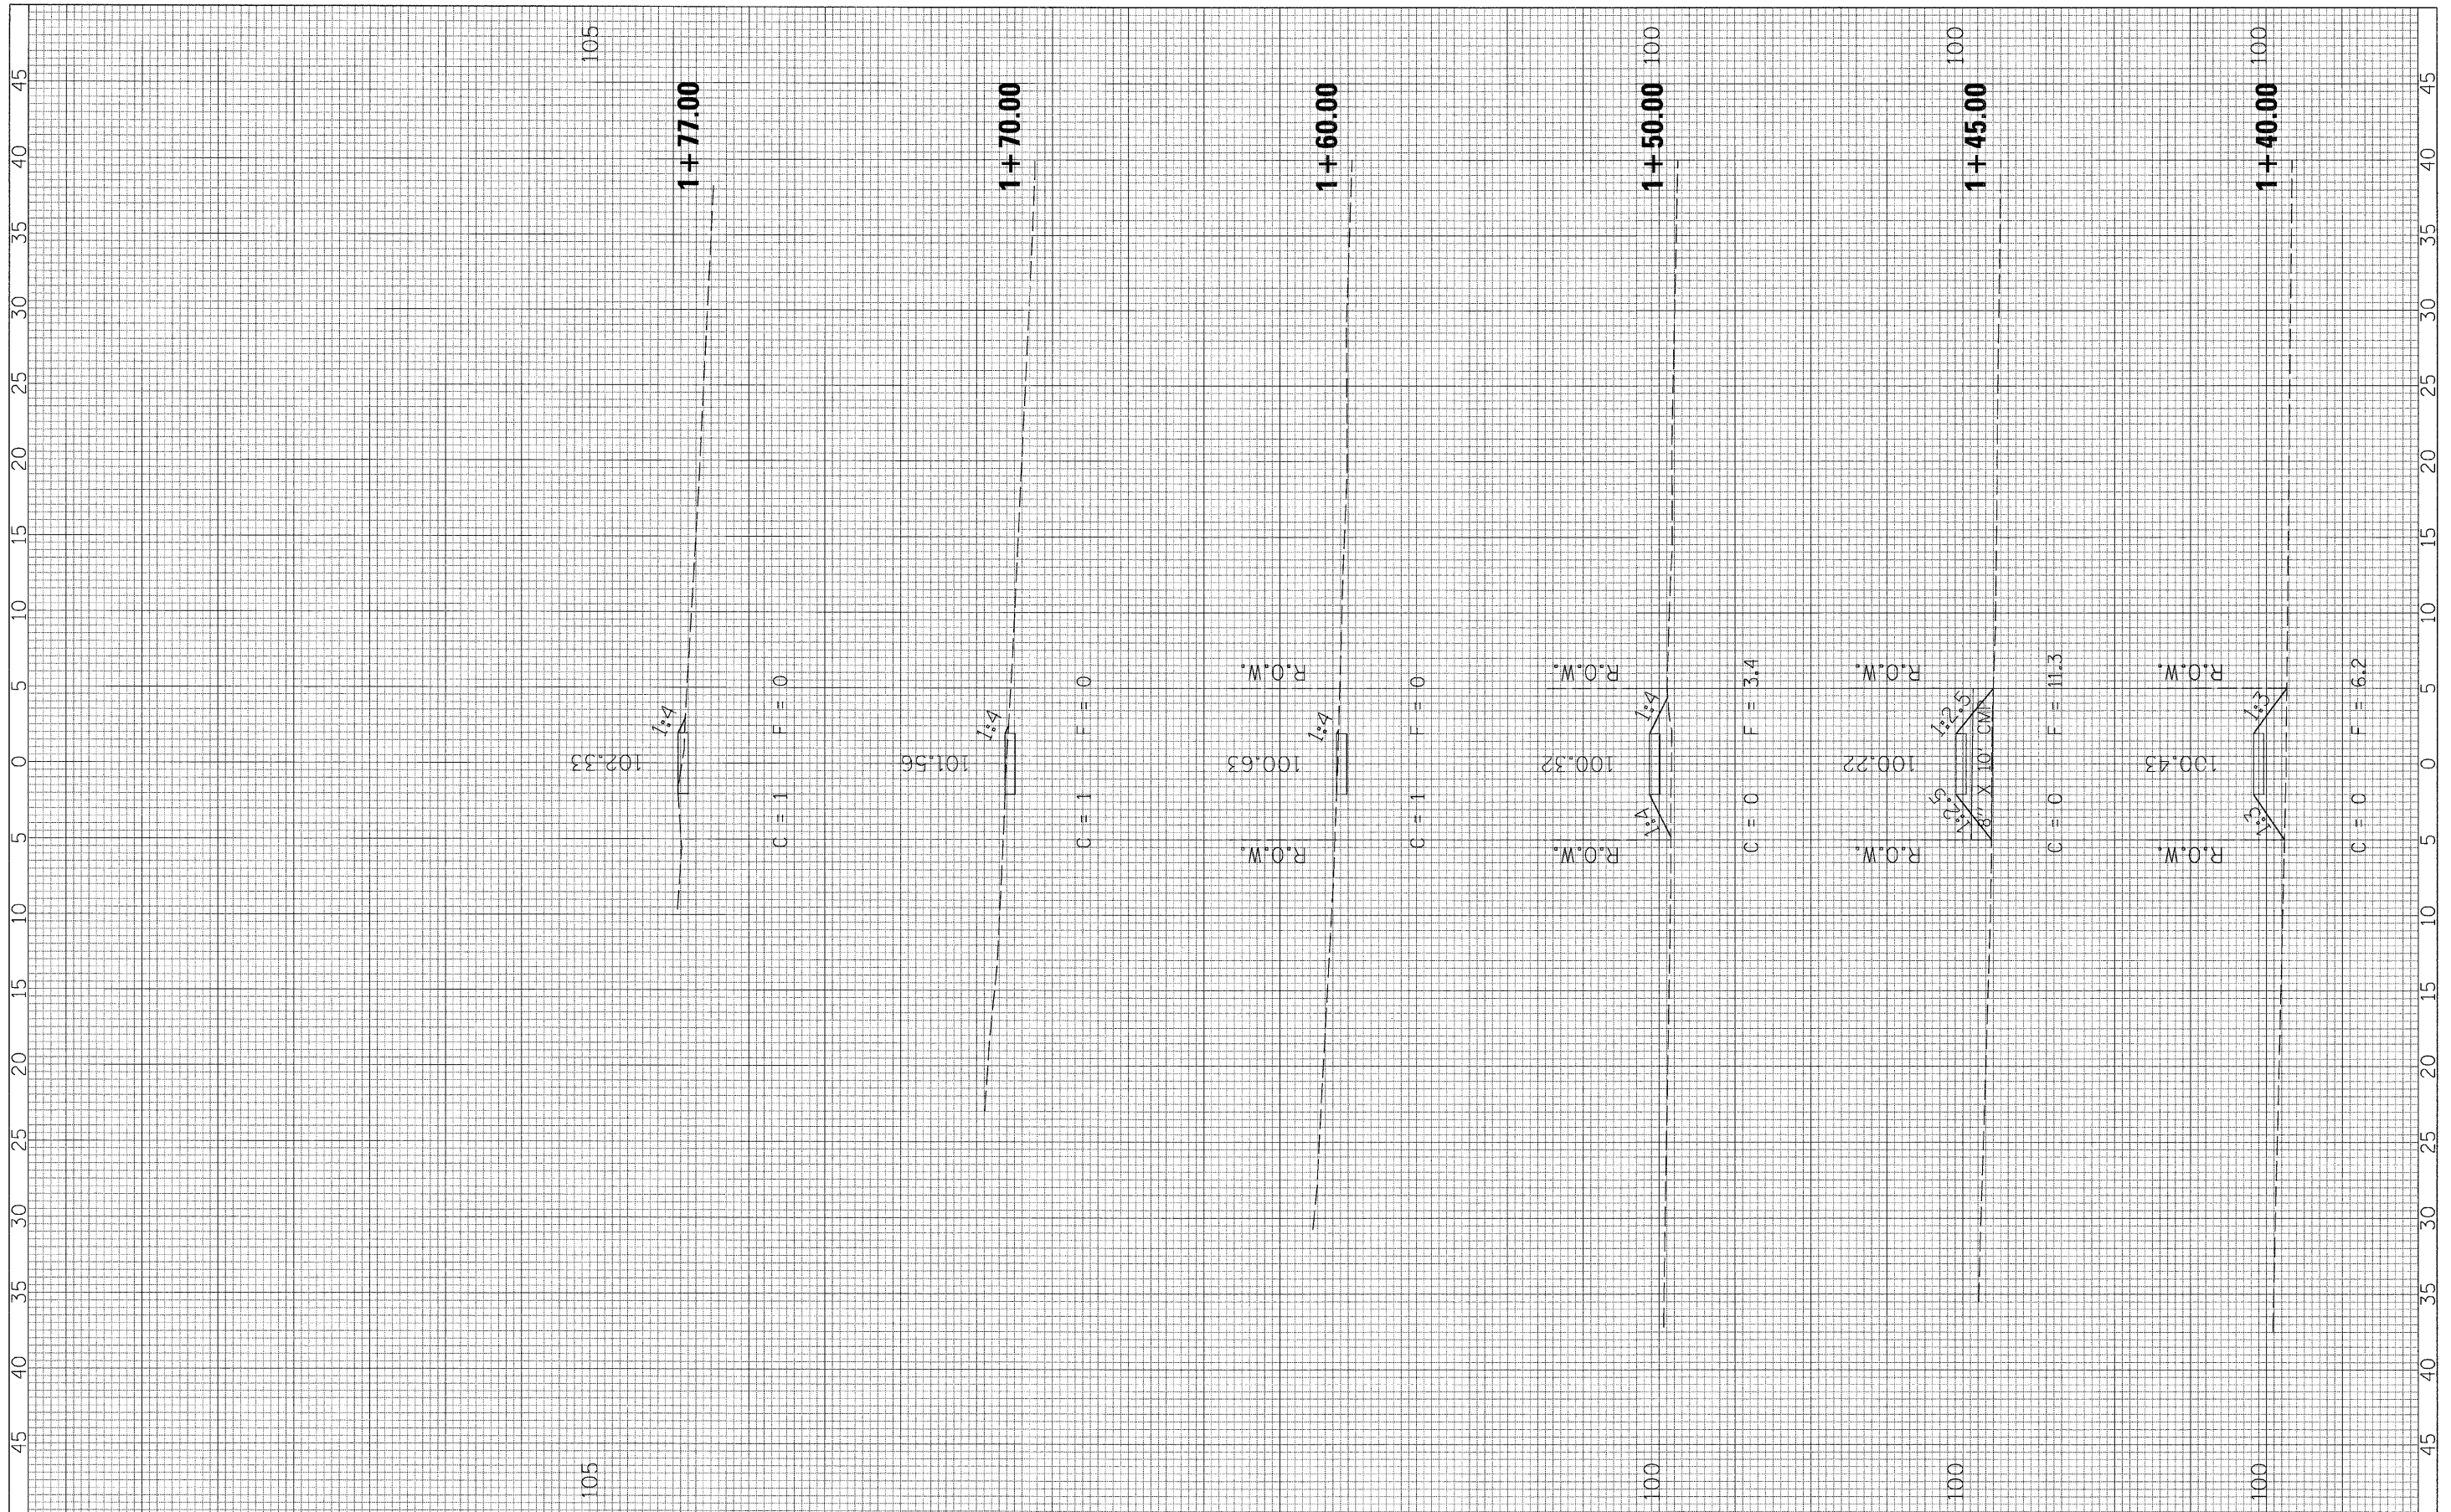

FILE NAME = G:\S07009-09\BROOKSIDE GLEN - SCHOOL SIDEWALK\CAD\WALK XS.dgn
 USER NAME = IE Consultants
 DESIGNED -
 DRAWN *THW*
 PLOT SCALE = 5,0000' / IN.
 CHECKED -
 PLOT DATE = 2/12/2009
 DATE -
 REVISIONS:
 REVISIONS -
 REVISIONS -
 REVISIONS -

**STATE OF ILLINOIS
 DEPARTMENT OF TRANSPORTATION**

**CROSS SECTIONS - BROOKSIDE GLEN
 SIDEWALK**

SCALE: SHEET NO. 3 OF 3 SHEETS STA. 1+40.00 TO STA. 1+77.00

F.A. RTE.	SECTION	COUNTY	TOTAL SHEETS	SHEET NO.
	08-00014-00-SW	SANGAMON	47	45
FED. ROAD DIST. NO. ILLINOIS FED. AID PROJECT			CONTRACT NO. 93486	