

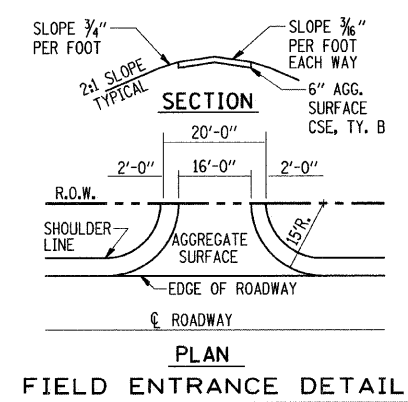
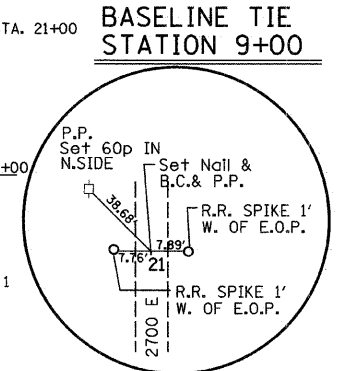
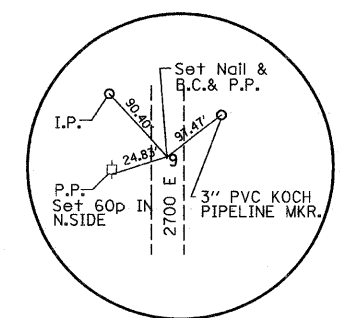


| F.A. RTE. | SECTION | COUNTY | TOTAL SHEETS | SHEET NO. |
|---------------------|----------------|------------------|--------------|-----------|
| TR338 | 01-16117-00-BR | SHELBY | 15 | 3 |
| STA. 9+00 | TO STA. 21+00 | | | |
| FED. ROAD DIST. NO. | ILLINOIS | FED. AID PROJECT | | |

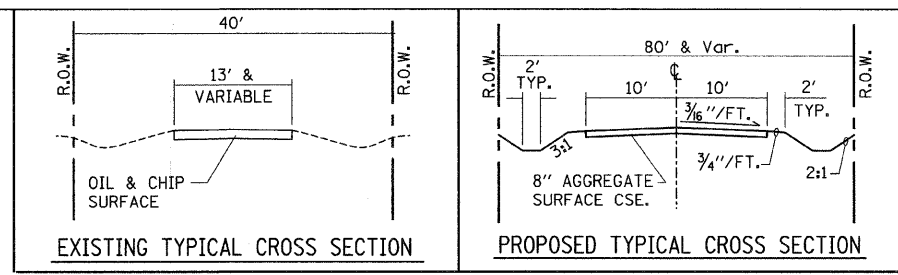

- TREE REMOVAL 6 TO 15 UNITS DIAMETER**
- | | |
|--------------------------|--------------------|
| STA. 14+85, 27' LT. | 4 @ 8"-32 UNITS |
| STA. 15+06, 50' LT. | 2 @ 12" = 24 UNITS |
| STA. 15+08, 41' LT. | 8 UNITS |
| STA. 15+18, 35' LT. | 8 UNITS |
| STA. 15+25, 26' LT. | 8 UNITS |
| STA. 15+26, 78' LT. | 12 UNITS |
| STA. 15+28, 38' LT. | 6 UNITS |
| STA. 15+40, 39' LT. | 6 UNITS |
| STA. 15+64, 47' LT. | 6 UNITS |
| TOTAL = 110 UNITS | |
- TRENCH BACKFILL**
- | | |
|---------------------------|------------|
| STA. 16+10 | 50.0 CU YD |
| STA. 16+89 | 30.0 CU YD |
| TOTAL = 80.0 CU YD | |


REMOVAL OF EXISTING STRUCTURE #087-3214
 16' WIDE x 32' LONG 1-SPAN CONCRETE DECK ON STEEL STRINGERS WITH CONCRETE ABUTMENTS AT STA. 15+00
TOTAL = 1 LSUM

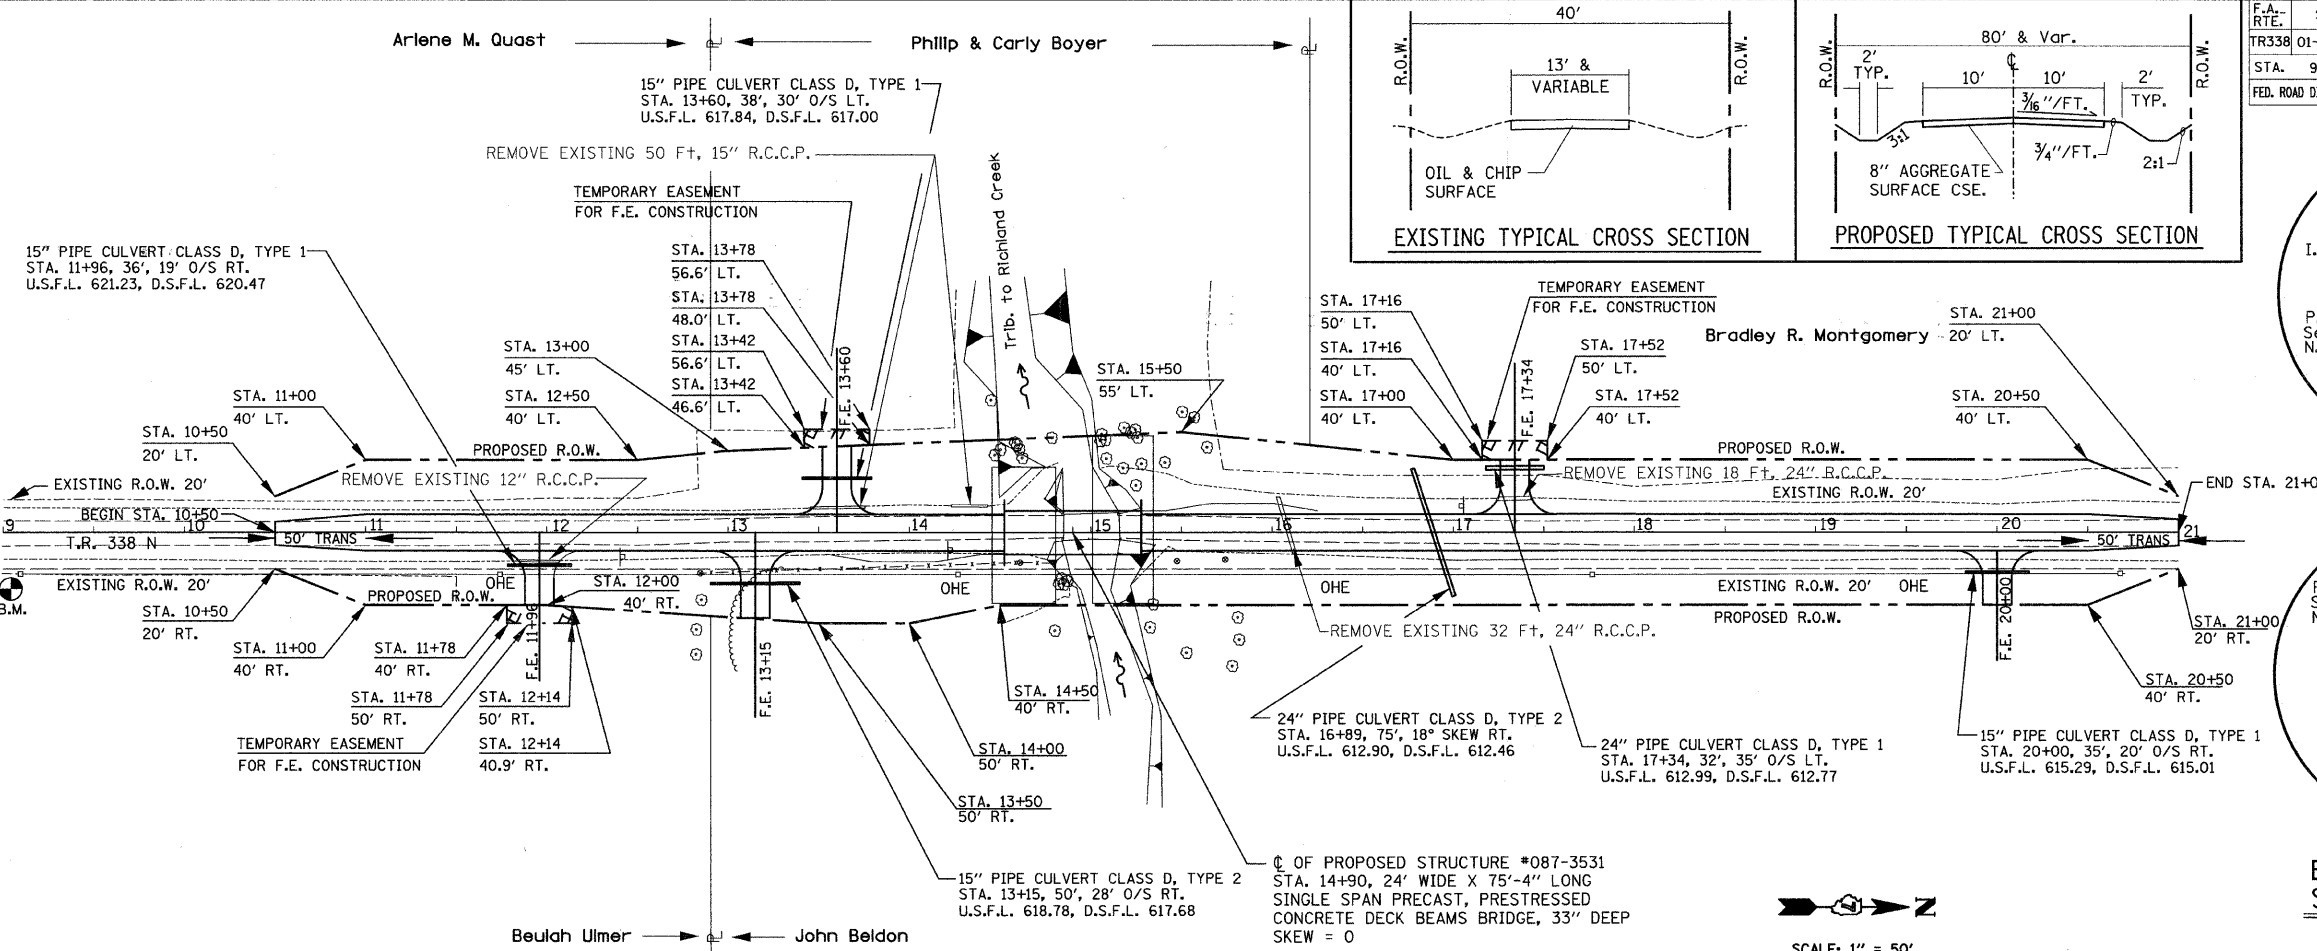

SCALE: 1" = 50'

| PLAN | SURVEYED | DATE |
|------|----------|------|
| | | |

| PROFILE | SURVEYED | DATE |
|---------|----------|------|
| | | |

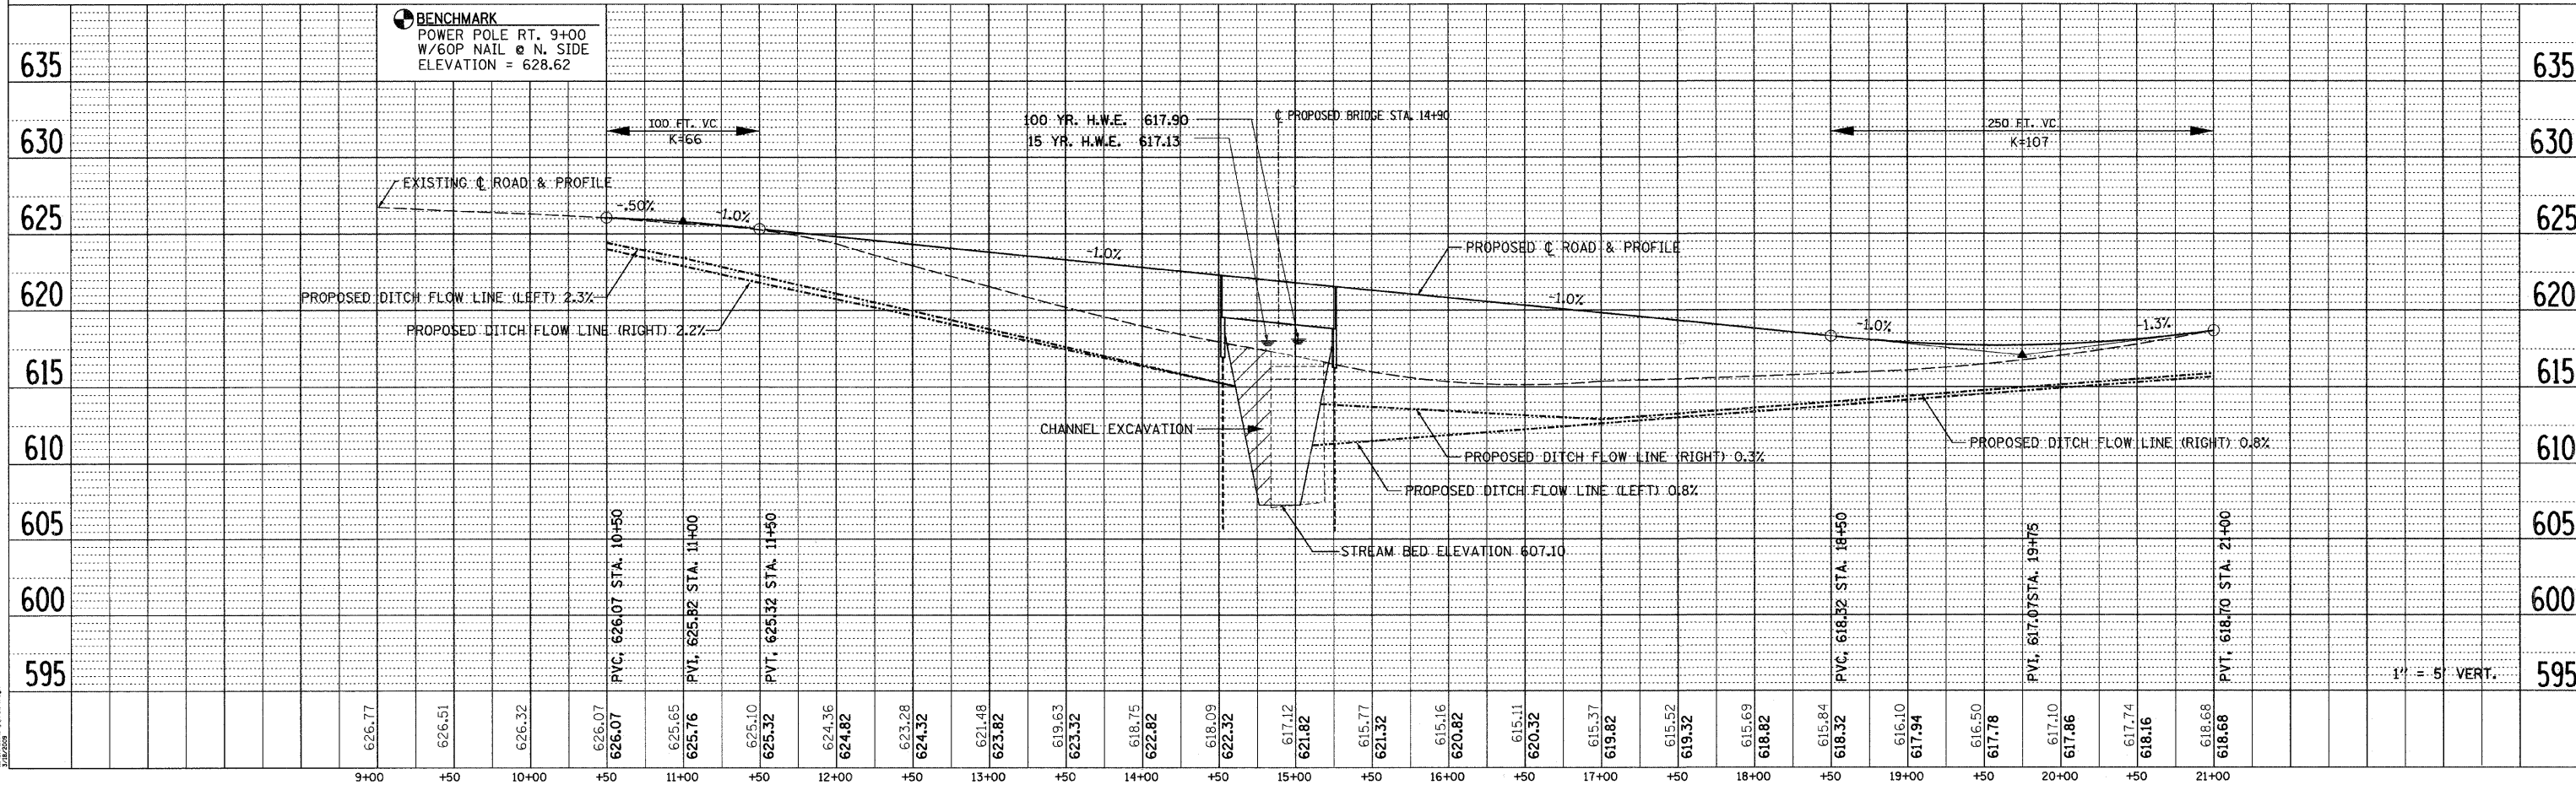

DATE: _____ BY: _____