

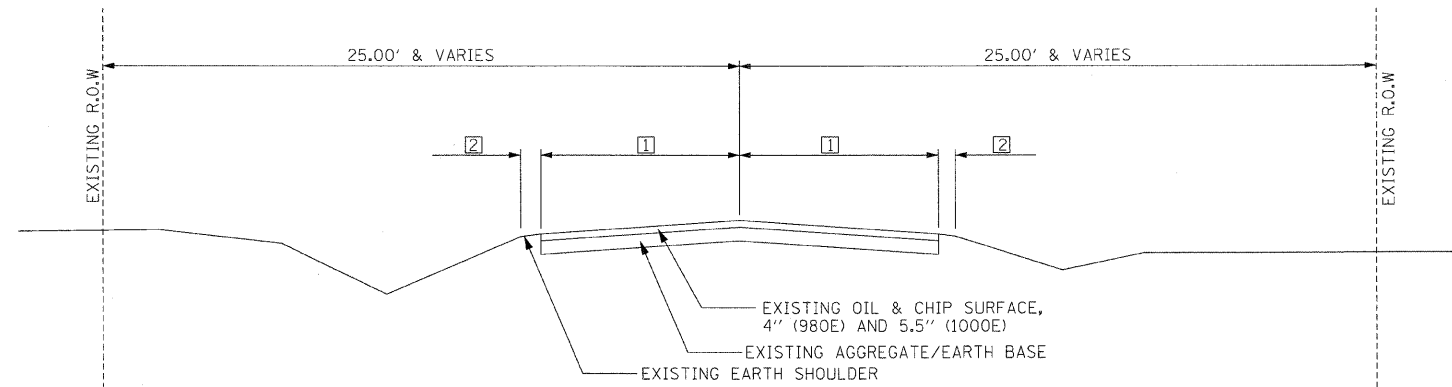


F.A.S. NO.	SECTION	COUNTY	TOTAL SHEETS	SHEET NO.
642	99-00124-03-PV	COLES	97	3
STA.		TO STA.		
FED. ROAD DIST. NO.	ILLINOIS	FED. AID PROJECT		

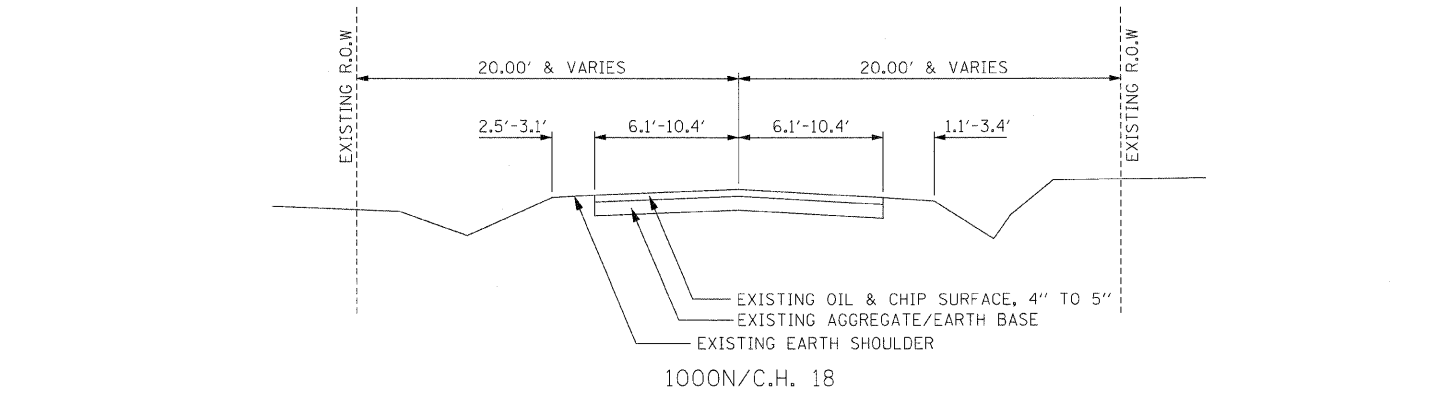

TOWNSHIP ROADS :

980E	-	1	8.7'
		2	VARIES 2.3' - 4.7'
1000E	-	1	8.4'
		2	VARIES 1.6' - 1.8'

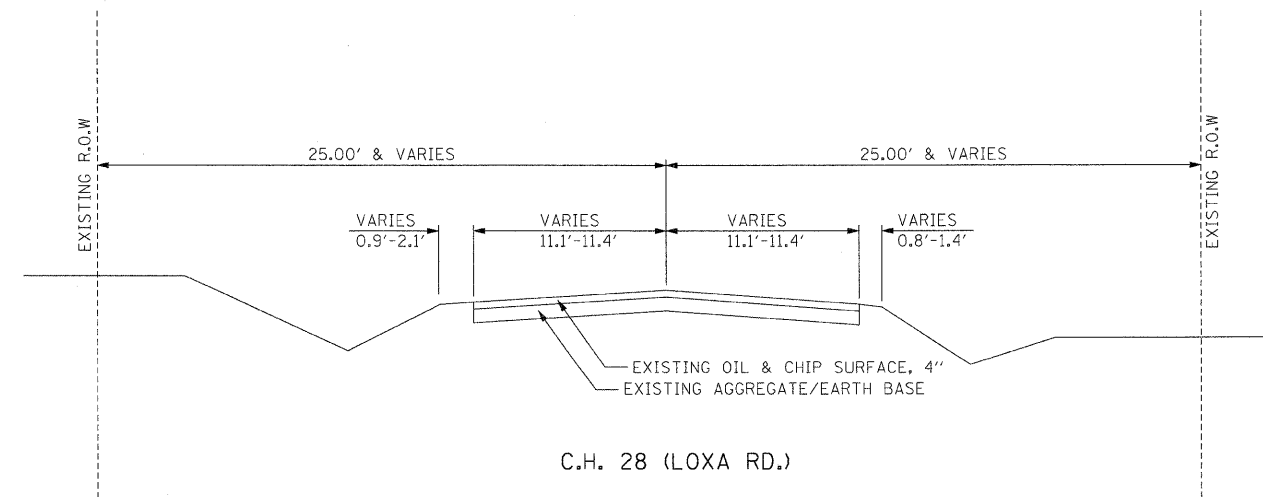

NOTE: EXISTING TYPICAL SECTION INFORMATION IS APPROXIMATE AND SHOULD BE FIELD VERIFIED.

REVISIONS	
NAME	DATE

ILLINOIS DEPARTMENT OF TRANSPORTATION
 EXISTING TYPICAL SECTIONS
 FAS 642
 SEC NO. 99-00124-03-PV
 COLES COUNTY, ILLINOIS

SCALE: NOT TO SCALE
 DATE 03/30/2009
 DRAWN BY SKM
 CHECKED BY JWM



03/30/2009
 I:\97 Jobs\97s2028b\Civil\SheetAc-505_3fy.pdgn

LAYOUT	SKM	12/26/03
DRAWN	SKM	12/26/03
REVIEWED	JWM	01/05/04