


F.A. RTE.	SECTION	COUNTY	TOTAL SHEETS	SHEET NO.
642	*	COLES	97	13
STA. 326+00.00		TO STA. 637+00.00		
FED. ROAD DIST. NO.		ILLINOIS	FED. AID PROJECT	
* 99-00124-03-PV				

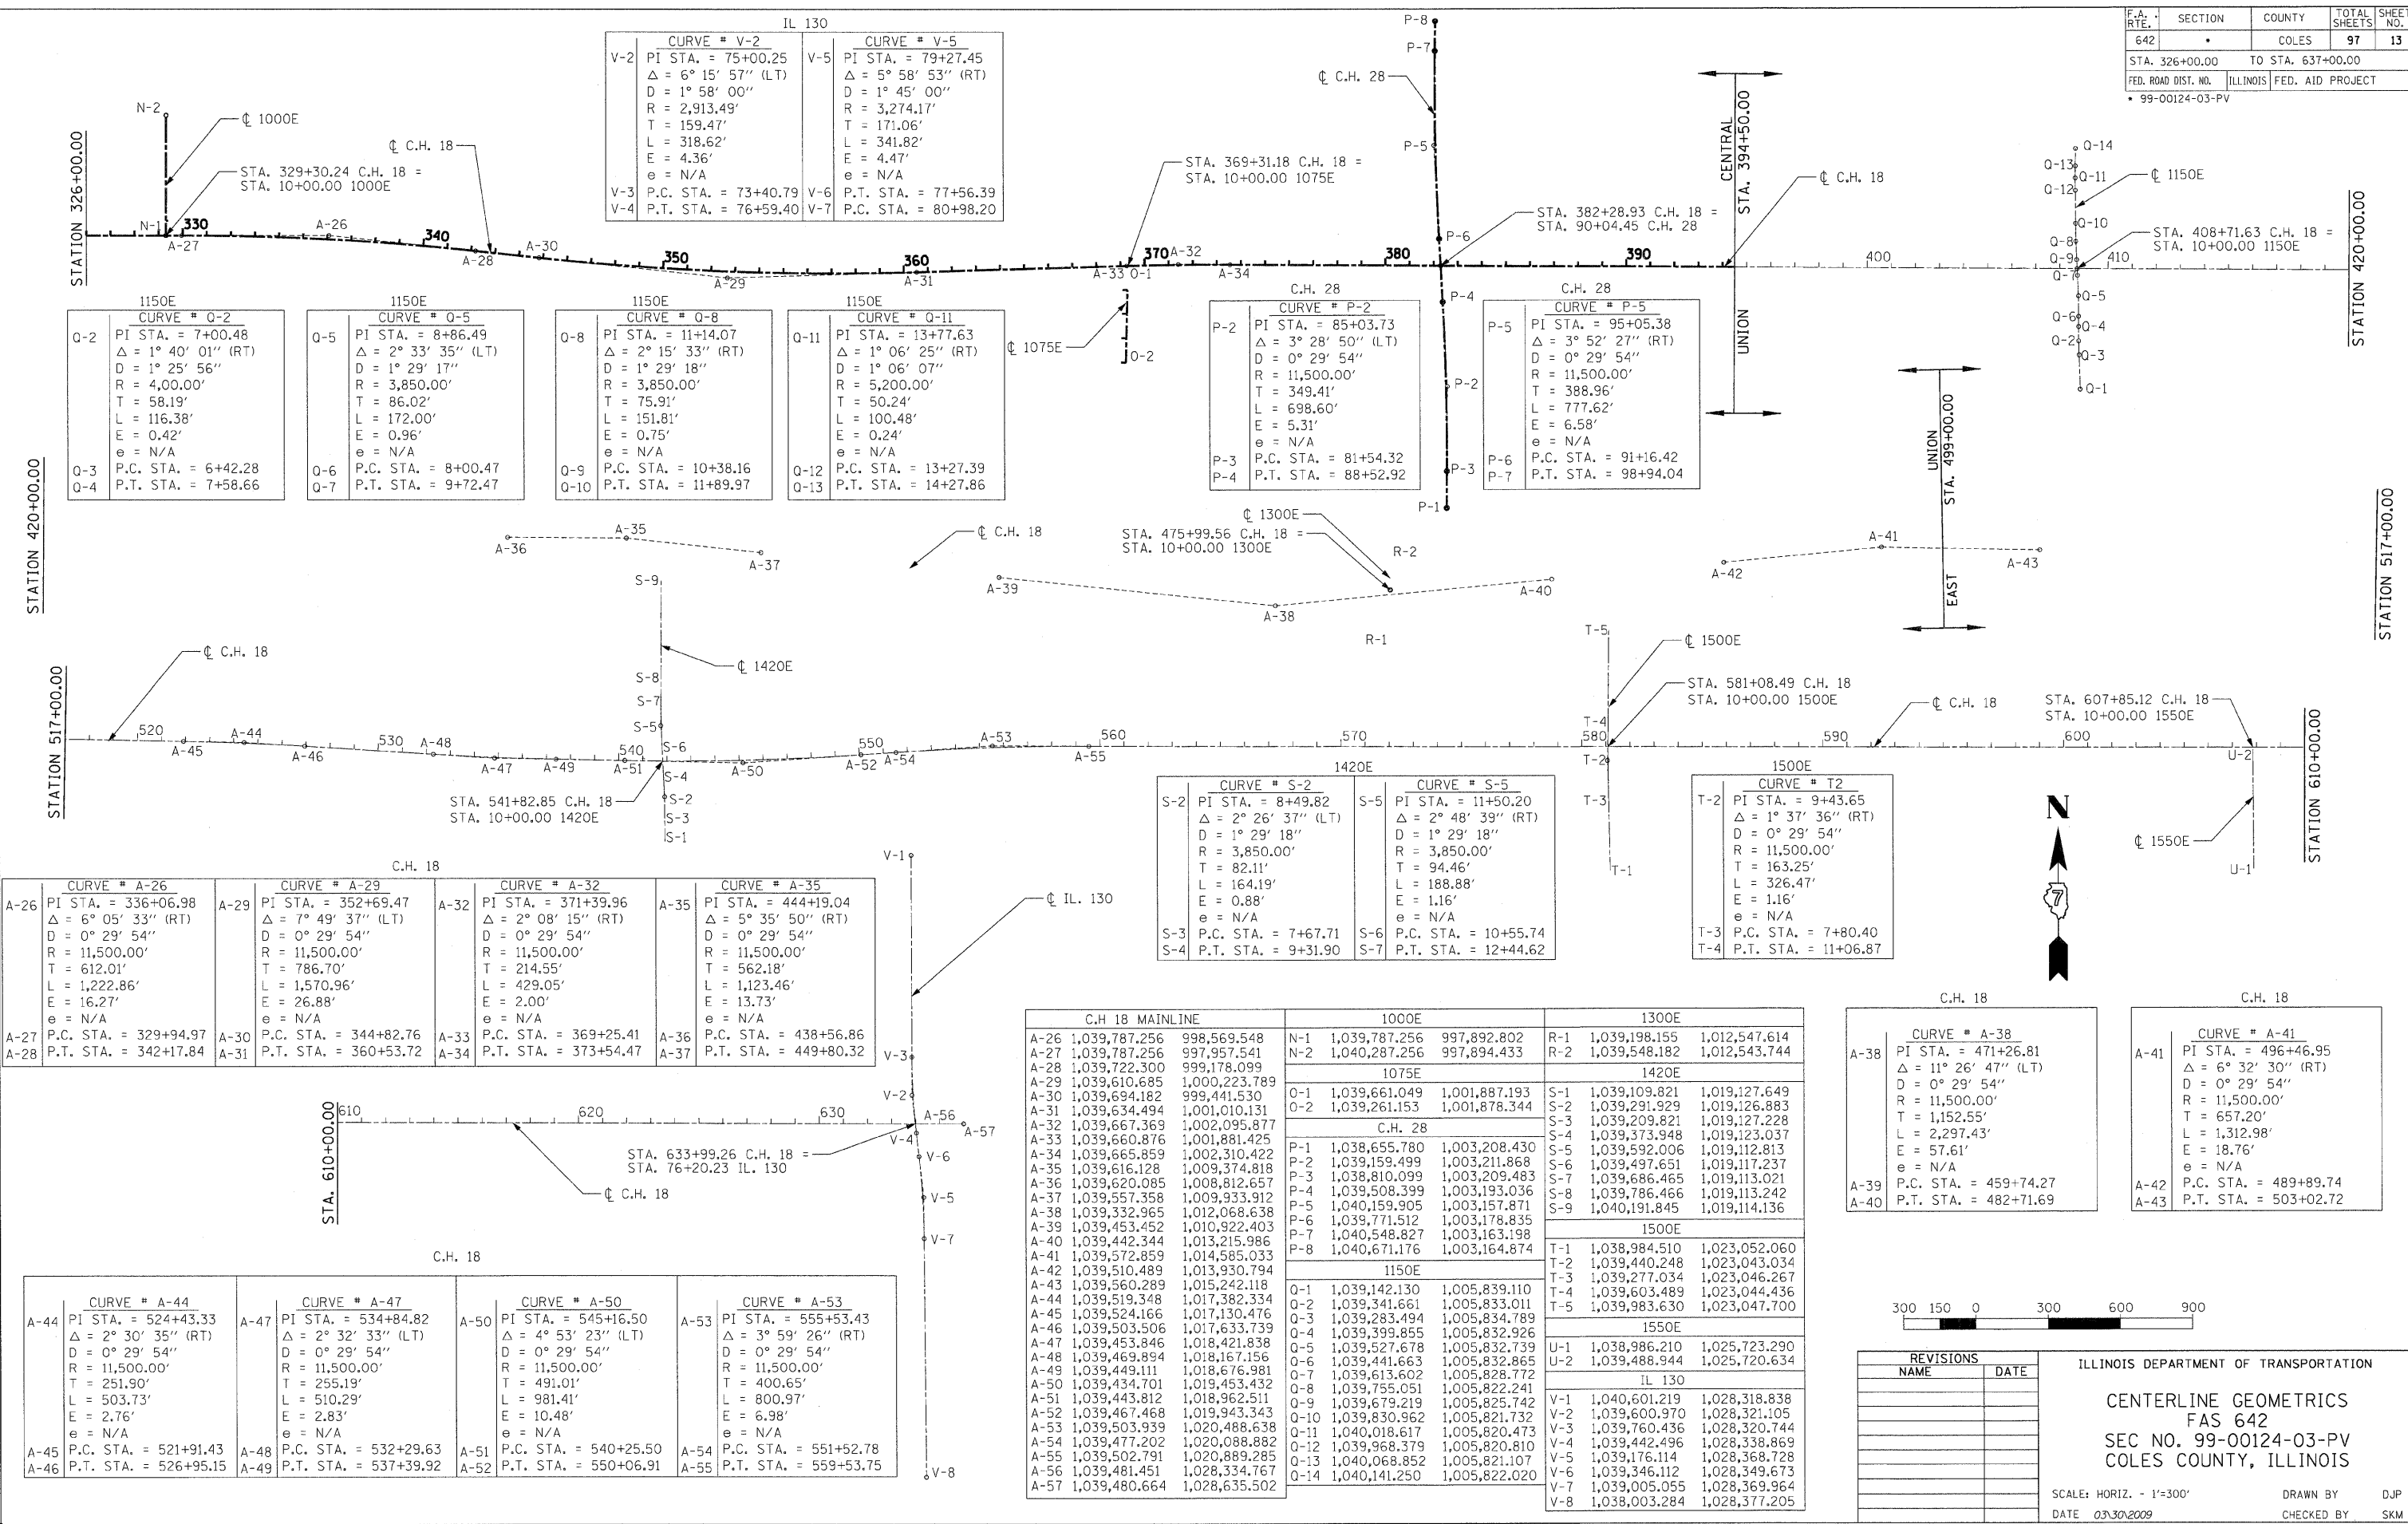


© Copyright Hanson Professional Services Inc. 2009



03/30/2009
 1:57 Jobs 97 s20288b\CV\Sheet c-102opad.rvt
 LAYOUT
 DRAWN
 REVIEWED

Curve No.	PI STA.	Δ	D	R	T	L	E	e	P.C. STA.	P.T. STA.
A-44	524+43.33	2° 30' 35" (RT)	0° 29' 54"	11,500.00'	251.90'	503.73'	2.76'	N/A	521+91.43	526+95.15
A-47	534+84.82	2° 32' 33" (LT)	0° 29' 54"	11,500.00'	255.19'	510.29'	2.83'	N/A	532+29.63	537+39.92
A-50	545+16.50	4° 53' 23" (LT)	0° 29' 54"	11,500.00'	491.01'	981.41'	10.48'	N/A	540+25.50	550+06.91
A-53	555+53.43	3° 59' 26" (RT)	0° 29' 54"	11,500.00'	400.65'	800.97'	6.98'	N/A	551+52.78	559+53.75

Station	1000E	1300E
A-26	1,039,787.256	998,569.548
A-27	1,039,787.256	997,957.541
A-28	1,039,722.300	999,178.099
A-29	1,039,610.685	1,000,223.789
A-30	1,039,694.182	999,441.530
A-31	1,039,634.494	1,001,010.131
A-32	1,039,667.369	1,002,095.877
A-33	1,039,660.876	1,001,881.425
A-34	1,039,665.859	1,002,310.422
A-35	1,039,616.128	1,009,374.818
A-36	1,039,620.085	1,008,812.657
A-37	1,039,557.358	1,009,933.912
A-38	1,039,332.965	1,012,068.638
A-39	1,039,453.452	1,010,922.403
A-40	1,039,442.344	1,013,215.986
A-41	1,039,572.859	1,014,585.033
A-42	1,039,510.489	1,013,930.794
A-43	1,039,560.289	1,015,242.118
A-44	1,039,519.348	1,017,382.334
A-45	1,039,524.166	1,017,130.476
A-46	1,039,503.506	1,017,633.739
A-47	1,039,453.846	1,018,421.838
A-48	1,039,469.894	1,018,167.156
A-49	1,039,449.111	1,018,676.981
A-50	1,039,434.701	1,019,453.432
A-51	1,039,443.812	1,018,962.511
A-52	1,039,467.468	1,019,943.343
A-53	1,039,503.939	1,020,488.638
A-54	1,039,477.202	1,020,088.882
A-55	1,039,502.791	1,020,889.285
A-56	1,039,481.451	1,028,334.767
A-57	1,039,480.664	1,028,635.502

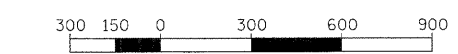

REVISIONS	NAME	DATE

ILLINOIS DEPARTMENT OF TRANSPORTATION
 CENTERLINE GEOMETRICS
 FAS 642
 SEC NO. 99-00124-03-PV
 COLES COUNTY, ILLINOIS
 SCALE: HORIZ. - 1"=300'
 DATE 03/30/2009
 DRAWN BY DJP
 CHECKED BY SKM