
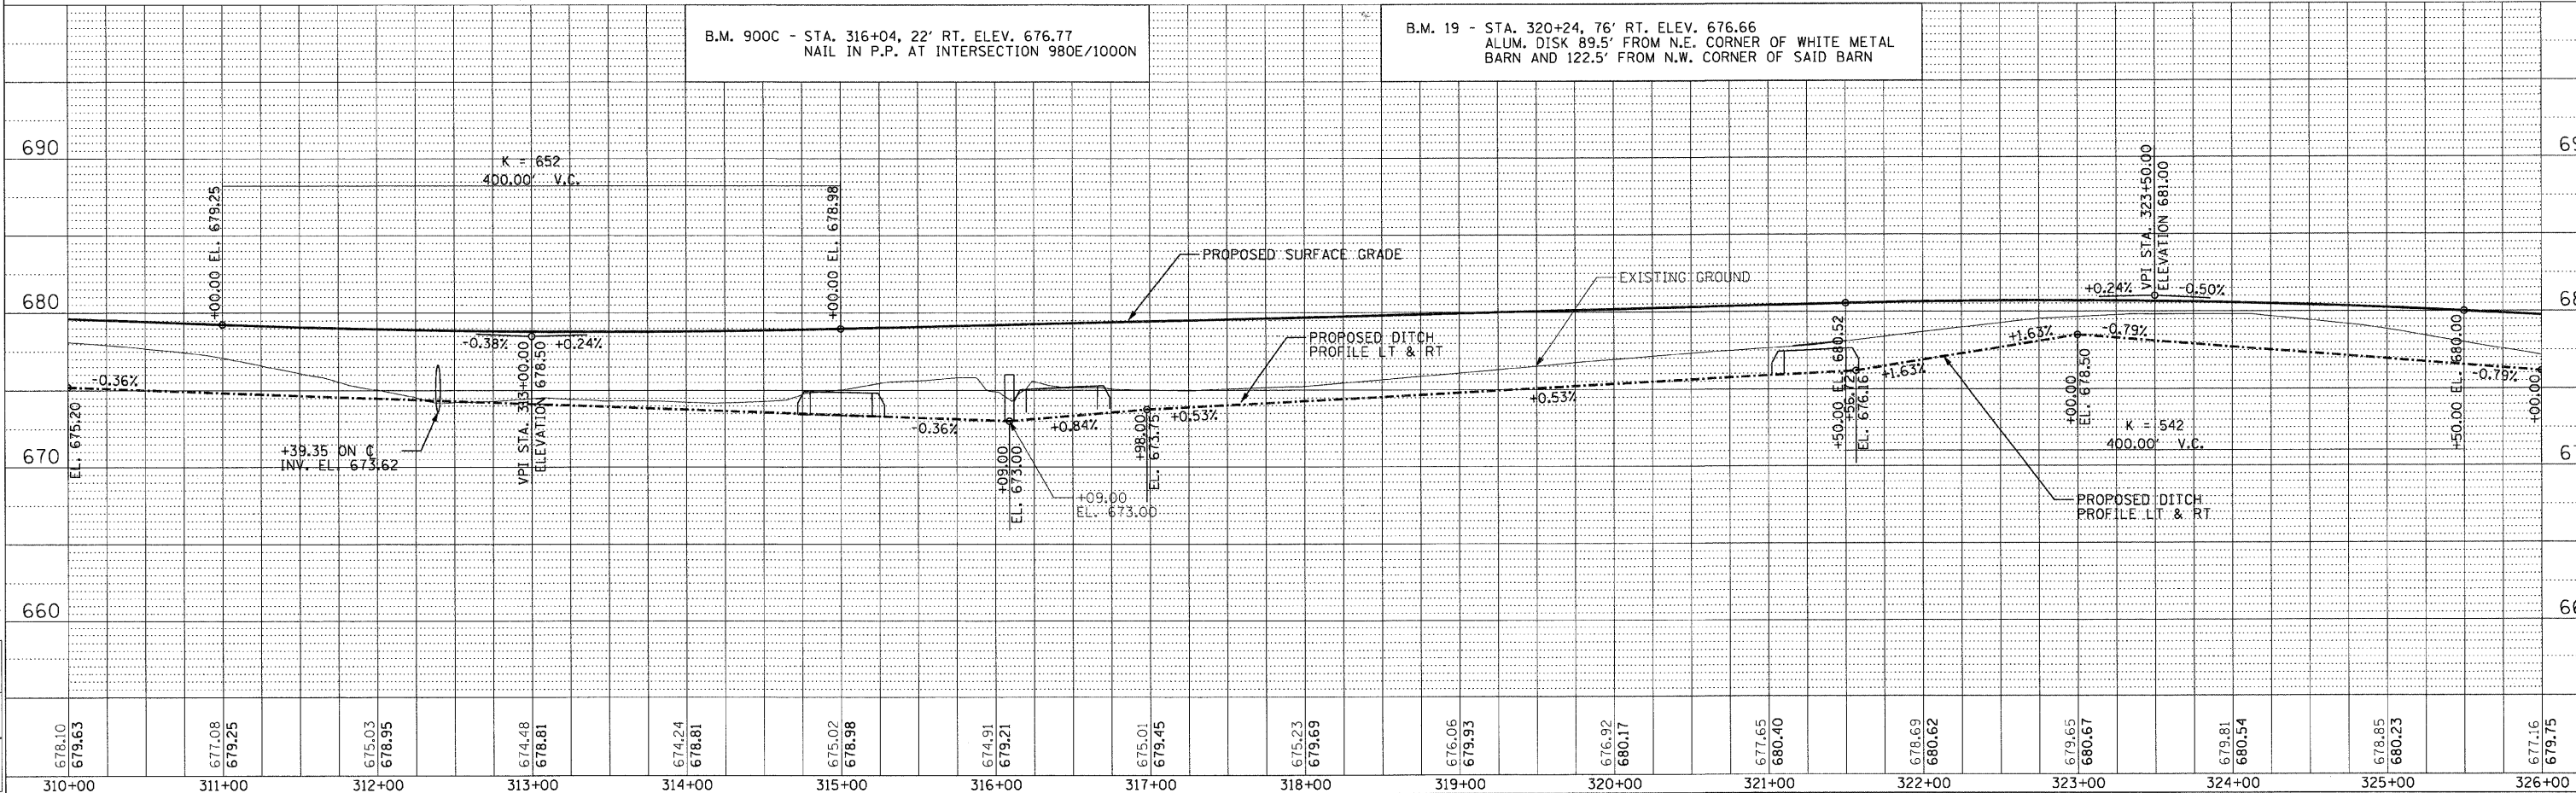


F.A.S. RTE.	SECTION	COUNTY	TOTAL SHEETS	SHEET NO.
642	99-00124-03-PV	COLES	97	22
STA. 310+00.00 TO STA. 326+00.00				
FED. ROAD DIST. NO.		ILLINOIS	FED. AID PROJECT	

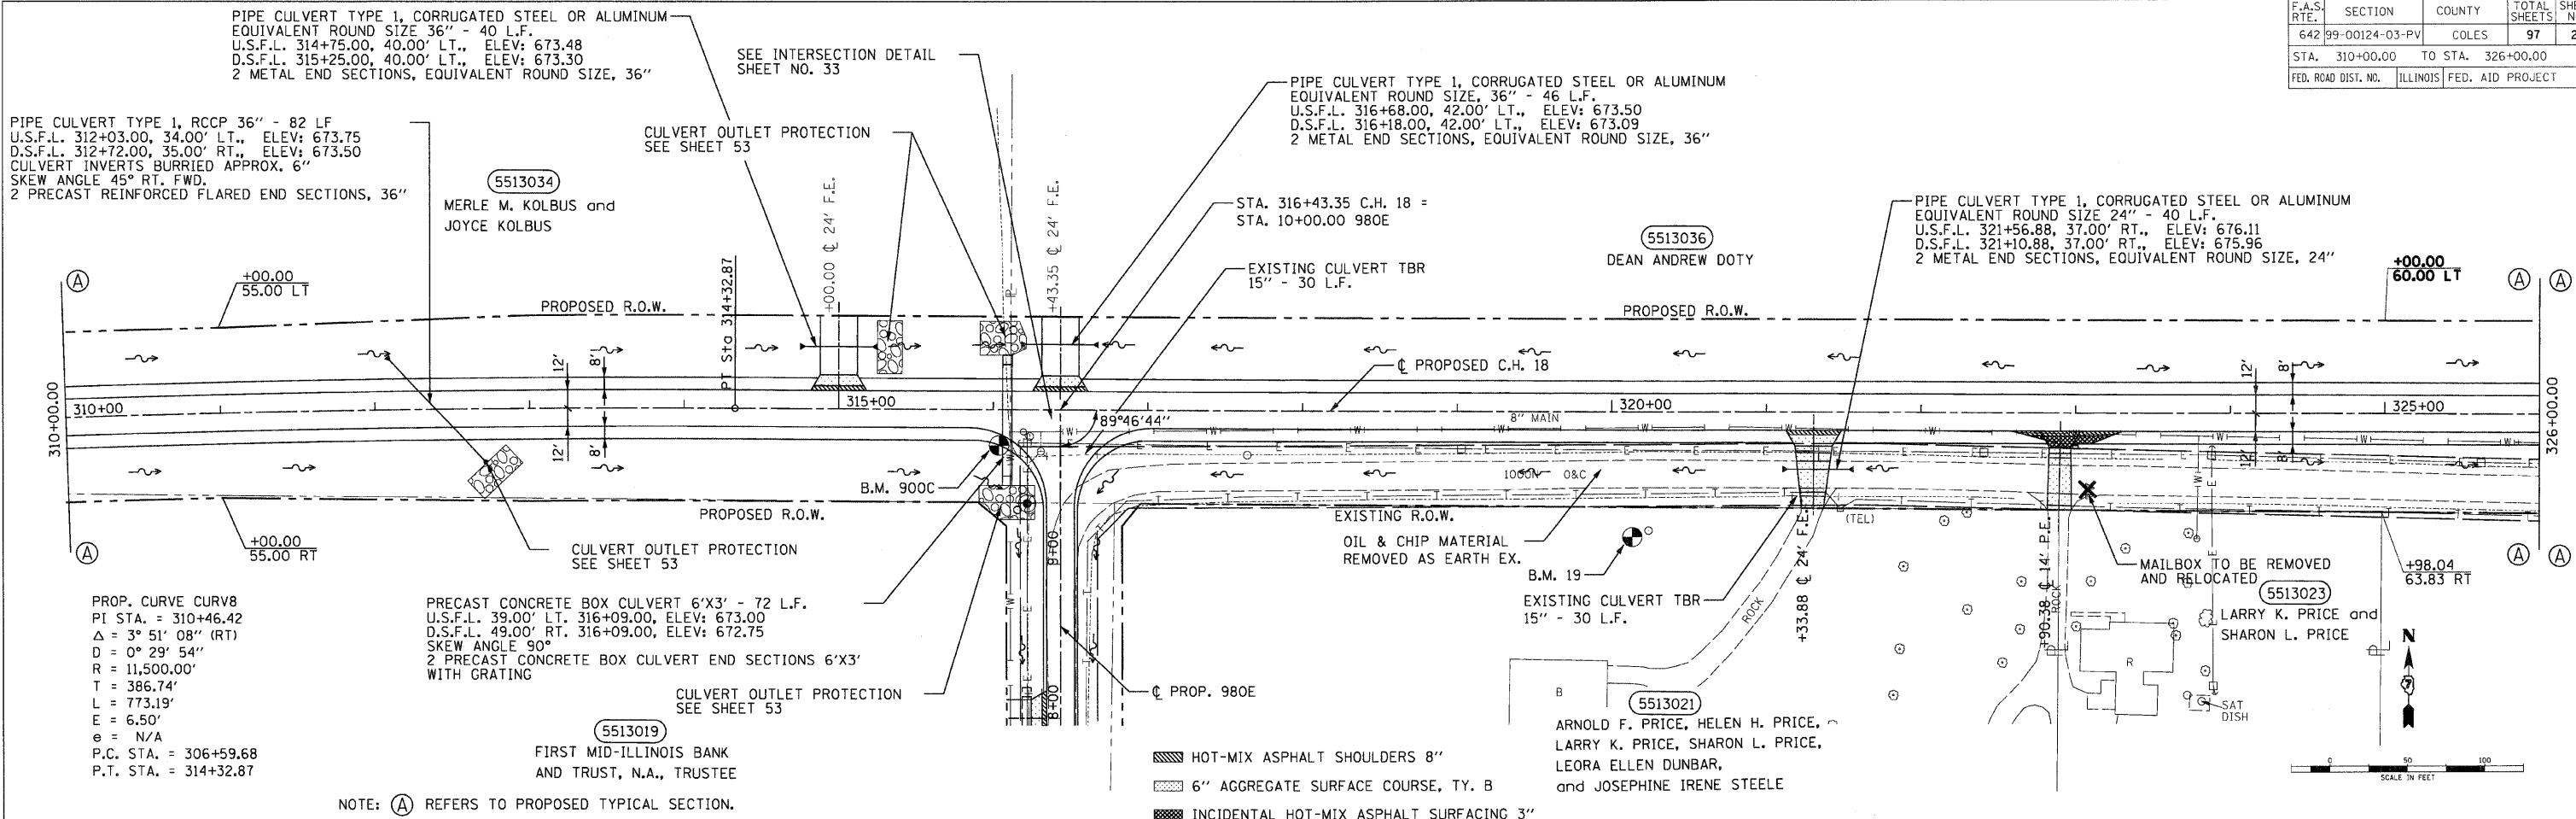

DATE	BY	REVISION

Copyright Hanson Professional Services Inc. 2009

DATE	BY	REVISION

DATE	BY	REVISION

DATE	BY	REVISION