


F.A.S. RTE.	SECTION	COUNTY	TOTAL SHEETS	SHEET NO.
642	99-00124-03-PV	COLES	97	26
STA. 374+00.00		TO STA. 390+00.00		
FED. ROAD DIST. NO.		ILLINOIS	FED. AID PROJECT	

DATE	BY	REVISION



DATE	BY	REVISION

DATE	BY	REVISION

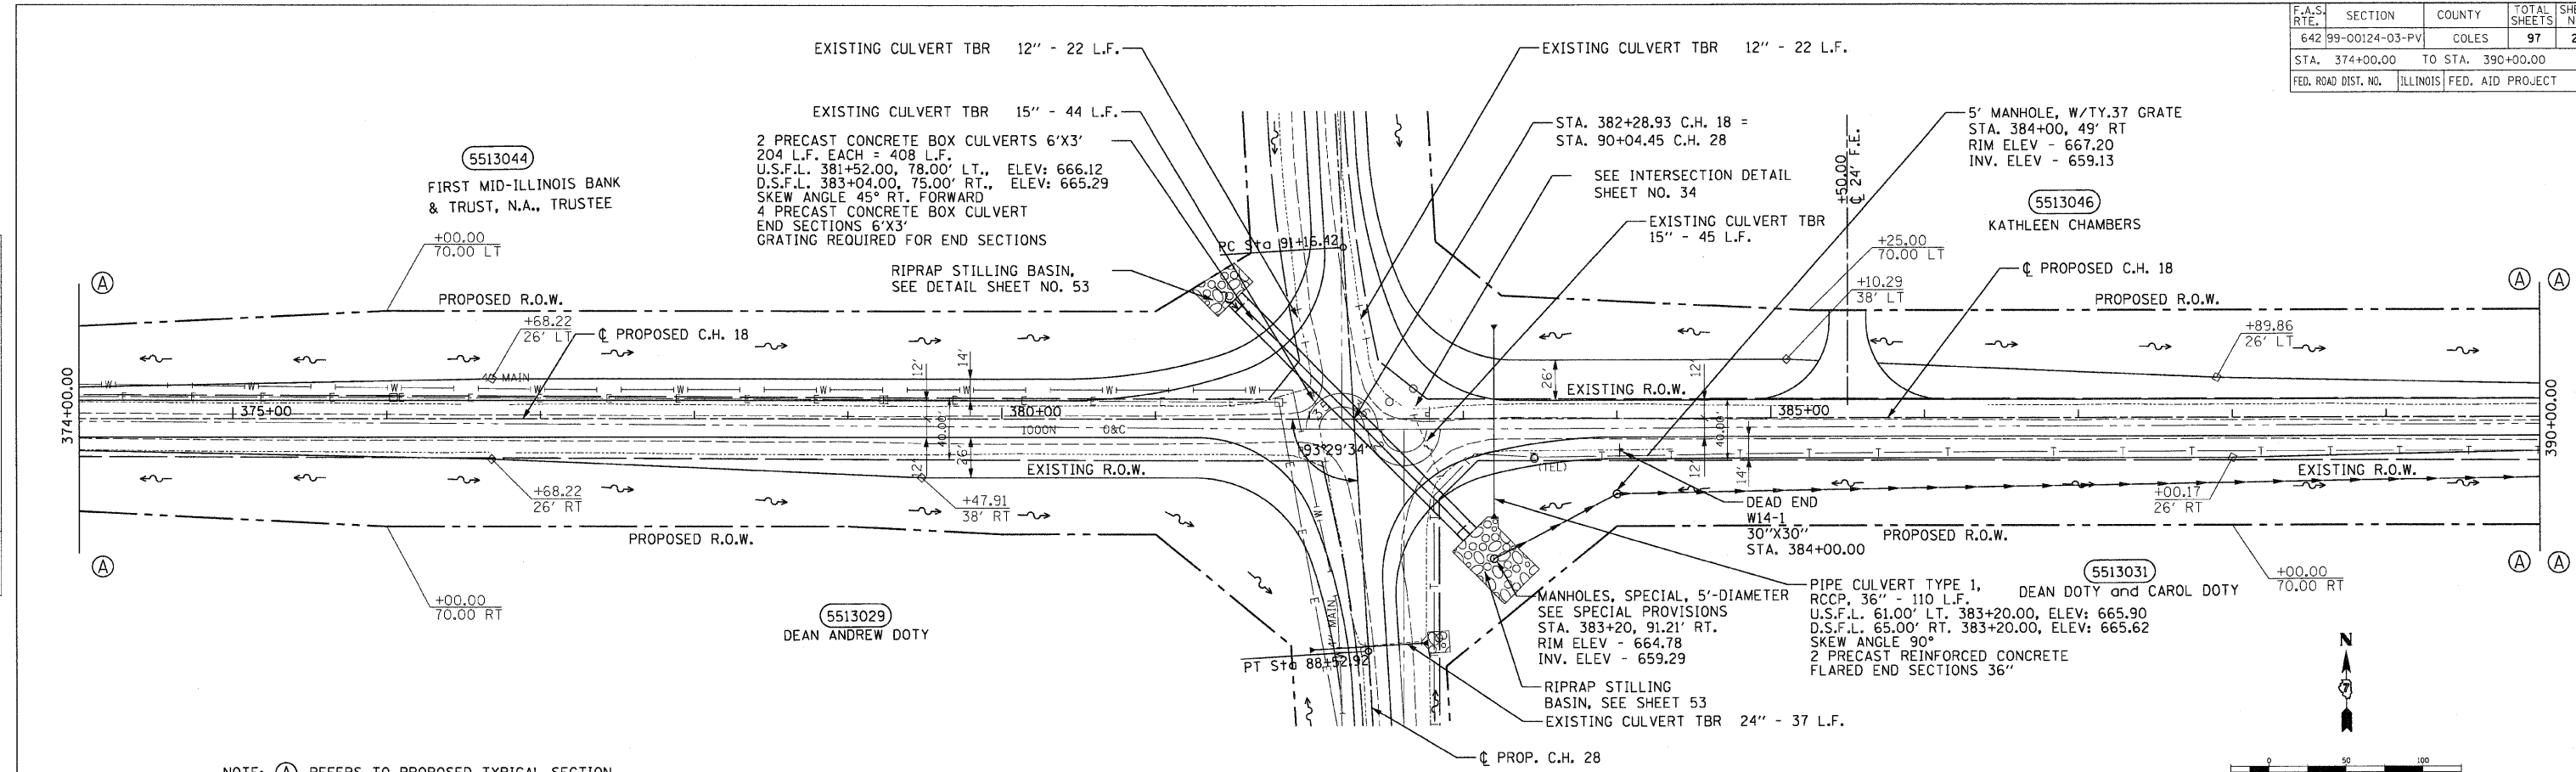

NOTE: (A) REFERS TO PROPOSED TYPICAL SECTION.

