



F.A.S. RTE.	SECTION	COUNTY	TOTAL SHEETS	SHEET NO.
642	*	COLES	97	33
STA.		TO STA.		
FED. ROAD DIST. NO.		ILLINOIS FED. AID PROJECT		
* 99-00124-03-PV				

*	980E			1000E		
	STATION	OFFSET	ELEVATION	STATION	OFFSET	ELEVATION
A	315+84.59	12.00	679.00	328+71.44	12.00	678.78
B	316+19.87	26.58	678.56			
C	316+34.59	61.80	677.96			
D	316+52.59	62.19	677.95			
E	316+67.16	26.71	678.60			
F	317+02.59	12.00	679.28	329+89.46	12.00	678.94
G	317+02.59	12.00	679.28	329+89.46	12.00	678.94
H				329+54.03	26.69	678.42
I				329+39.44	62.16	678.25
J				329+21.44	61.84	678.25
K				329+06.74	26.59	678.41
L	315+84.59	12.00	679.00	328+71.44	12.00	678.78
M	315+84.59	41.44	673.10			
N	316+04.09	46.33	672.79			
O	316+16.12	62.32	672.71			
P	316+68.37	62.13	673.62			
Q	316+82.02	46.13	673.70			
R	317+02.59	41.74	673.77			
S				329+84.96	36.23	674.85
T				329+63.87	43.79	674.91
U				329+50.99	62.12	674.98
V				329+09.97	62.26	674.98
W				328+96.84	43.18	674.91
X				328+74.98	35.51	674.85
AA	316+09.49	12.00	679.06	328+96.36	12.00	678.78
BB	316+34.39	12.00	679.12	329+21.28	12.00	678.81
CC	316+34.49	36.90	678.46			
DD	316+52.49	37.10	678.46			
EE	316+52.39	12.00	679.16	329+39.28	12.00	678.83
FF	316+77.49	12.00	679.22	329+64.37	12.00	678.88
GG	316+77.49	12.00	679.22	329+64.37	12.00	678.88
HH	316+52.39	12.00	679.16	329+39.28	12.00	678.83
II				329+39.36	37.08	678.44
JJ				329+21.36	36.92	678.44
KK	316+34.39	12.00	679.12	329+21.28	12.00	678.81
LL	316+09.49	12.00	679.06	328+96.36	12.00	678.78
MM	316+27.13	19.29	678.84			
NN	316+59.78	19.36	678.88			
OO				329+46.66	19.35	678.62
PP				329+14.01	19.29	678.61

* ALL STATIONS AND OFFSETS ARE REFERENCED TO COUNTY HIGHWAY 18

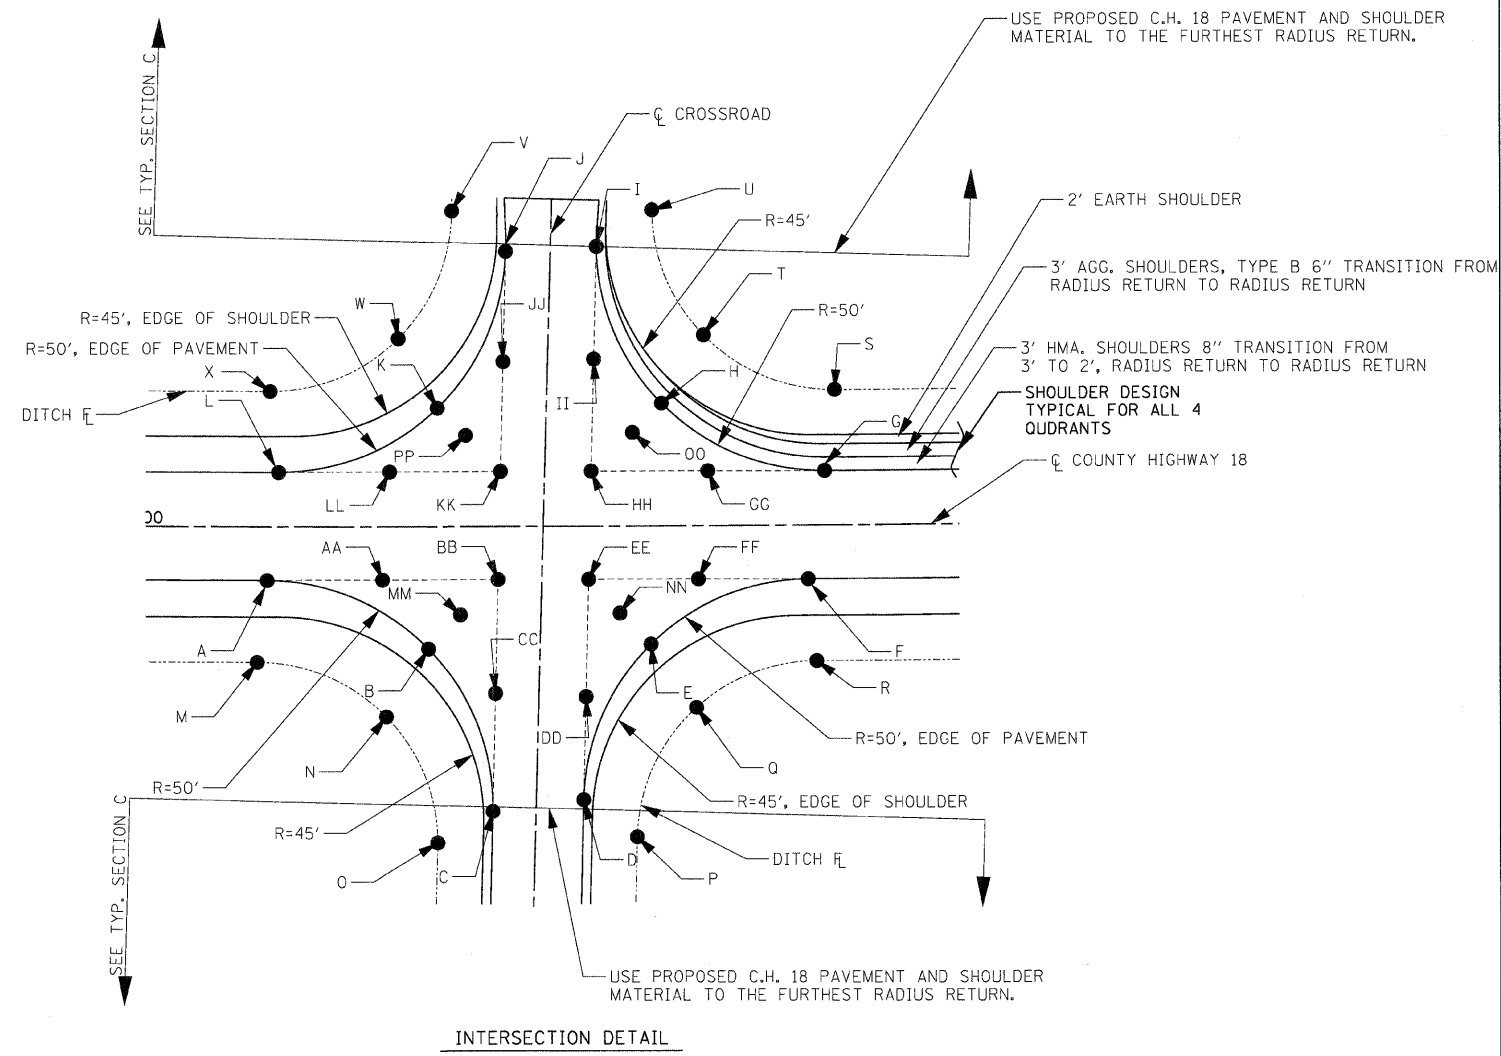

INTERSECTION DETAIL

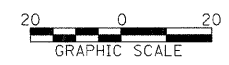

REVISIONS	
NAME	DATE

ILLINOIS DEPARTMENT OF TRANSPORTATION
 INTERSECTION DETAILS
 TOWNSHIP ROADS
 FAS 642
 SEC NO. 99-00124-03-PV
 COLES COUNTY, ILLINOIS

SCALE: HORIZ. - 1"=20'
 DATE 03/30/2009
 DRAWN BY DJP
 CHECKED BY SKM