


F.A.S. RTE.	SECTION	COUNTY	TOTAL SHEETS	SHEET NO.
642	99-00124-03-PV	COLES	97	34
STA.		TO STA.		
FED. ROAD DIST. NO.		ILLINOIS FED. AID PROJECT		


C.H. 28 (LOXA ROAD)			
* STATION	OFFSET	ELEVATION	
A	381+27.35	12.00	673.78
B	381+71.70	25.42	673.15
C	382+01.17	61.17	672.11
D	382+19.20	117.19	671.80
E	382+27.60	175.44	671.21
F	382+47.48	106.87	672.01
G	382+62.15	55.62	672.18
H	383+05.75	24.96	673.04
I	383+52.50	15.26	673.26
J	384+00.13	12.00	673.24
K	383+30.52	12.00	673.38
L	382+86.11	25.46	672.92
M	382+56.64	61.30	672.11
N	382+38.63	117.66	671.74
O	382+30.38	176.25	670.96
P	382+10.08	111.87	671.89
Q	381+96.82	62.66	672.12
R	381+56.53	31.44	673.15
S	380+99.82	16.90	673.74
T	380+41.49	12.00	673.96
AA	381+71.70	12.00	673.69
BB	382+17.63	12.00	673.60
CC	382+20.56	59.99	672.69
DD	382+24.03	116.90	671.90
EE	382+02.43	25.47	673.15
FF	382+44.45	56.69	672.72
GG	382+41.75	12.00	673.55
HH	383+05.76	12.00	673.43
II	383+52.50	12.00	673.33
JJ	382+56.98	28.01	672.99
KK	382+86.11	12.00	673.46
LL	382+40.30	12.00	673.56
MM	382+37.39	60.13	672.69
NN	382+33.93	117.38	671.83
OO	382+55.49	25.46	673.06
PP	382+00.04	29.84	673.06
QQ	382+13.02	63.65	672.61
RR	382+16.17	12.00	673.61
SS	381+56.53	12.00	673.73
TT	380+99.82	12.00	673.84
DA	381+26.39	60.07	666.20
DB	381+45.73	74.45	666.10
DC	381+62.17	87.64	666.00
DD	381+87.00	137.53	665.70
DE	381+97.45	177.32	665.59
DF	382+85.51	110.87	665.48
DG	382+99.51	88.19	665.40
DH	383+20.49	71.75	665.62
DI	383+59.91	58.78	666.15
DJ	384+00.33	48.87	667.20
DK	383+31.38	61.70	666.00
DL	383+10.50	70.73	666.00
DM	382+92.98	85.52	666.15
DN	382+71.55	129.99	666.42
DO	382+59.00	177.73	666.58
DP	381+72.63	114.02	666.32
DQ	381+59.24	93.49	666.14
DR	381+40.00	78.30	666.14
DS	380+93.98	63.69	666.58
DT	380+41.63	53.03	666.89

*ALL STATIONS AND OFFSETS ARE REFERENCED TO COUNTY HIGHWAY 18

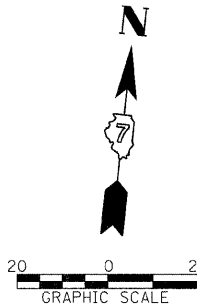

REVISIONS	
NAME	DATE

ILLINOIS DEPARTMENT OF TRANSPORTATION
 INTERSECTION DETAIL
 C.H. 28 (LOXA ROAD)
 FAS 642
 SEC NO. 99-00124-03-PV
 COLES COUNTY, ILLINOIS
 SCALE: HORIZ. - 1"=20'
 DATE 03/30/2009
 DRAWN BY DJP
 CHECKED BY SKM

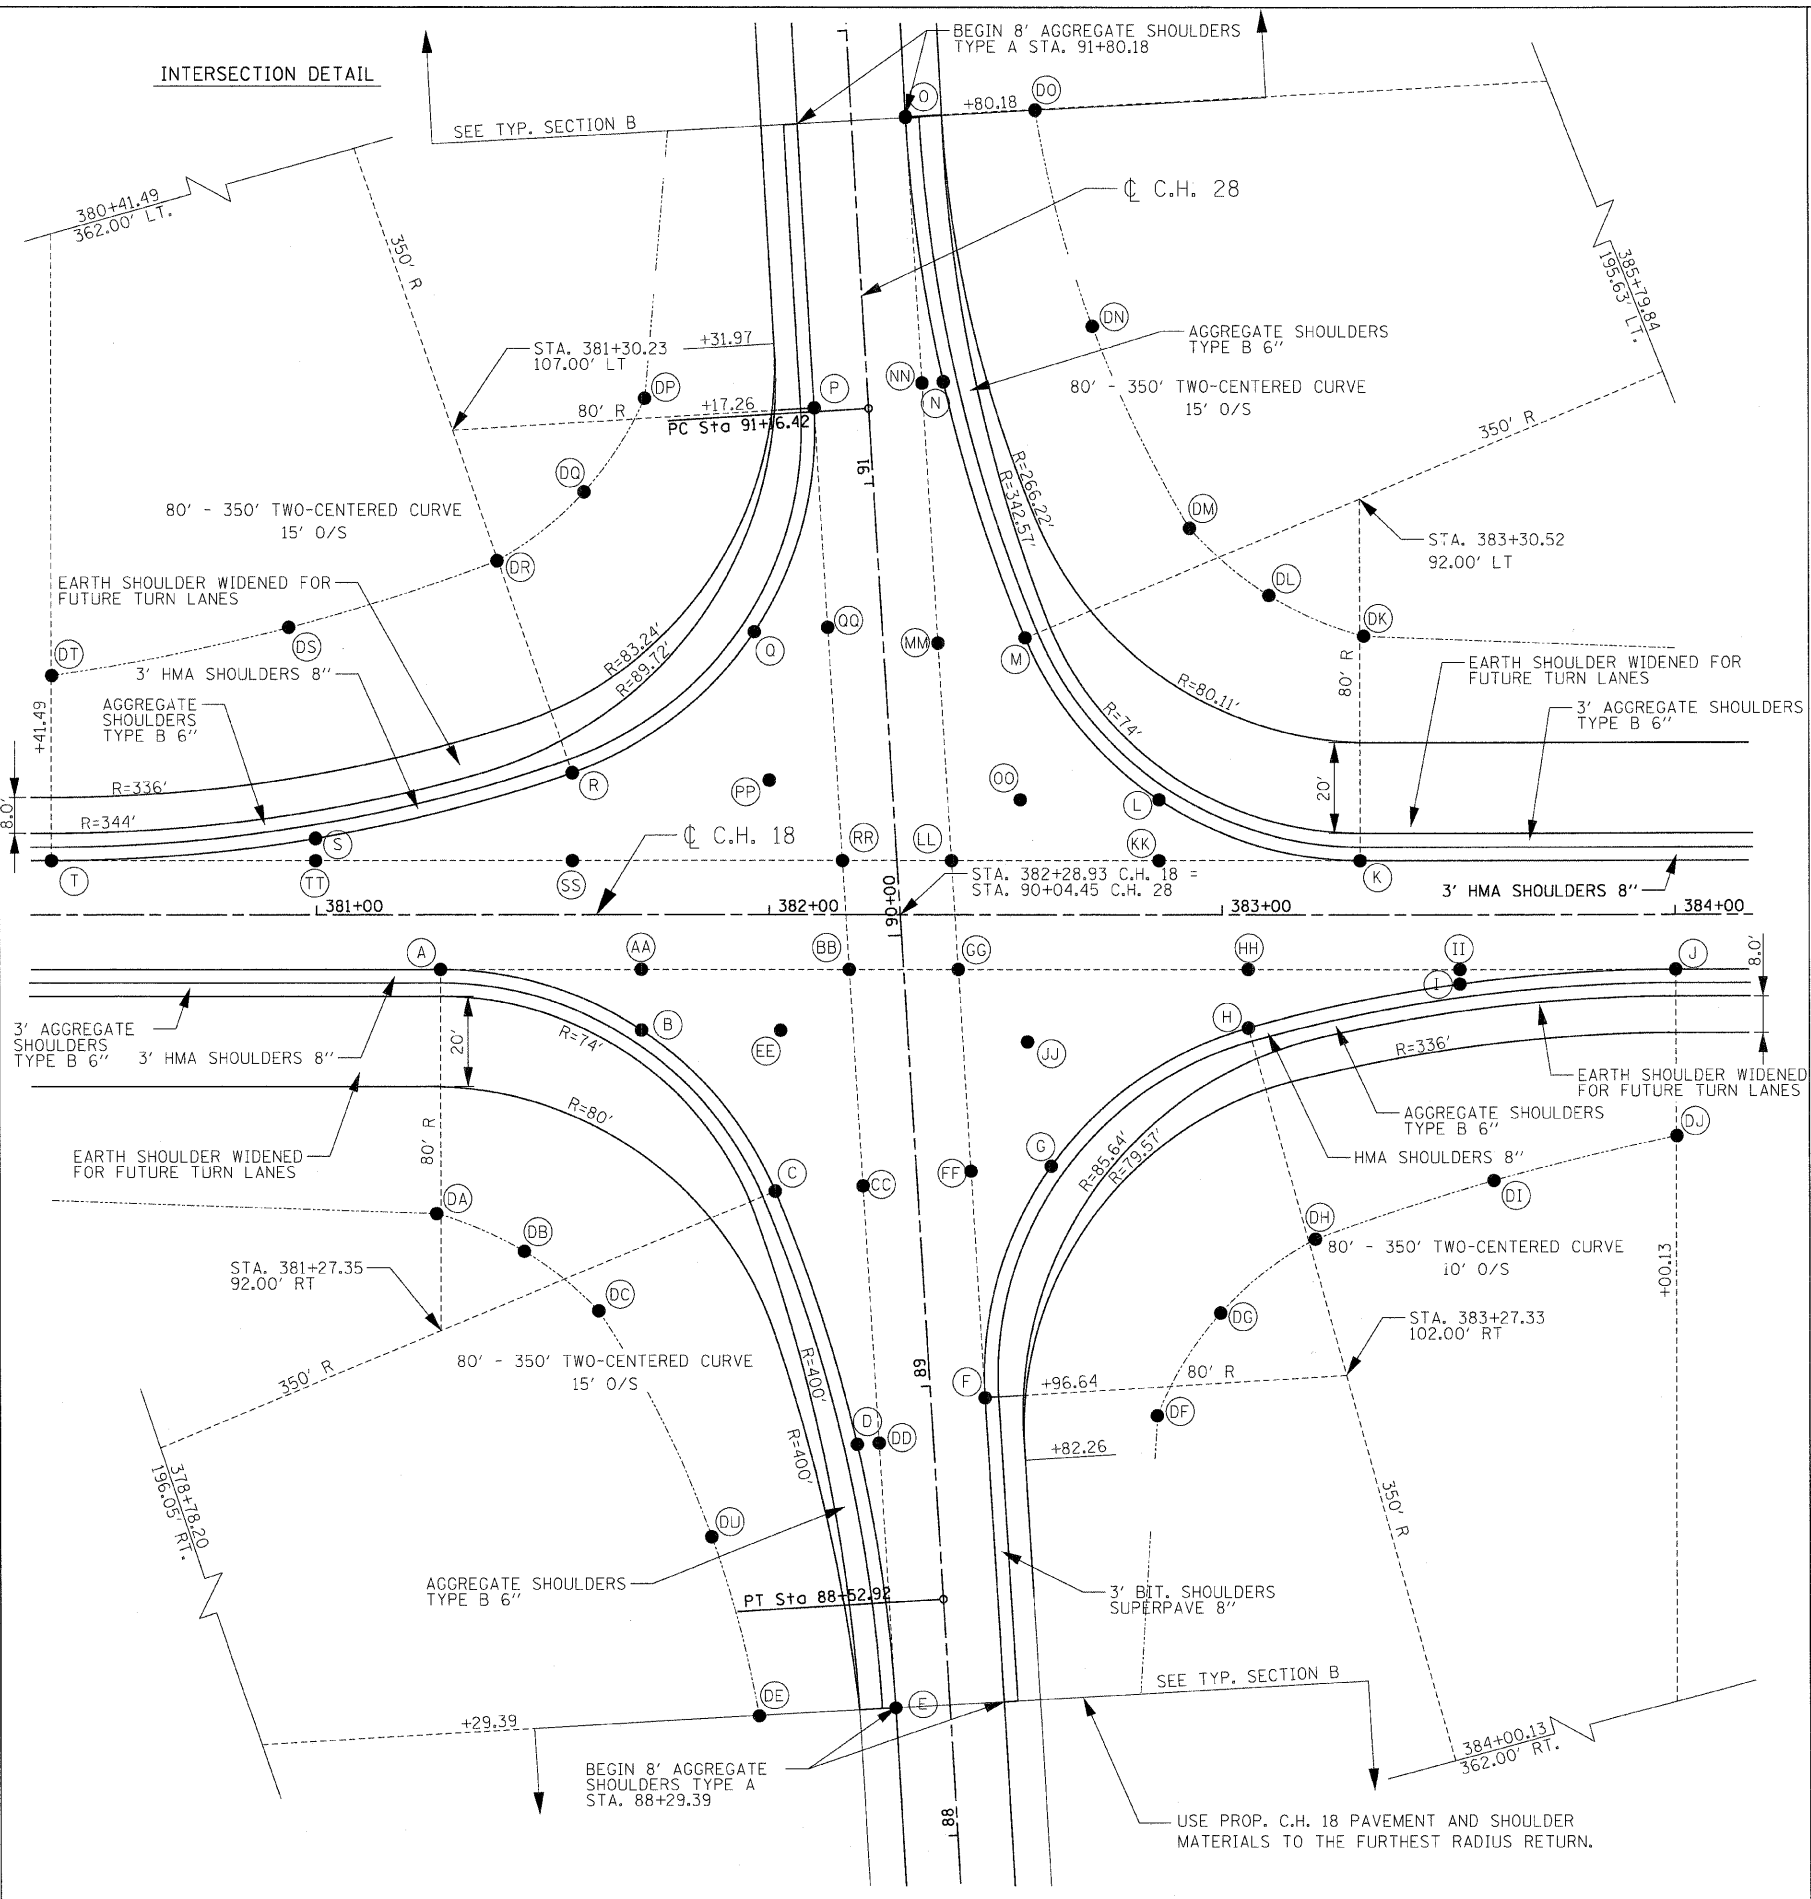

LAYOUT DJP/SKM 03/28/03
 DRAWN DJP 04/28/03
 REVIEWED SKM 10/05/04
 03/30/2009
 I:\97 Jobs\97_s20228\DWG\Sheet\c-506int.dgn