


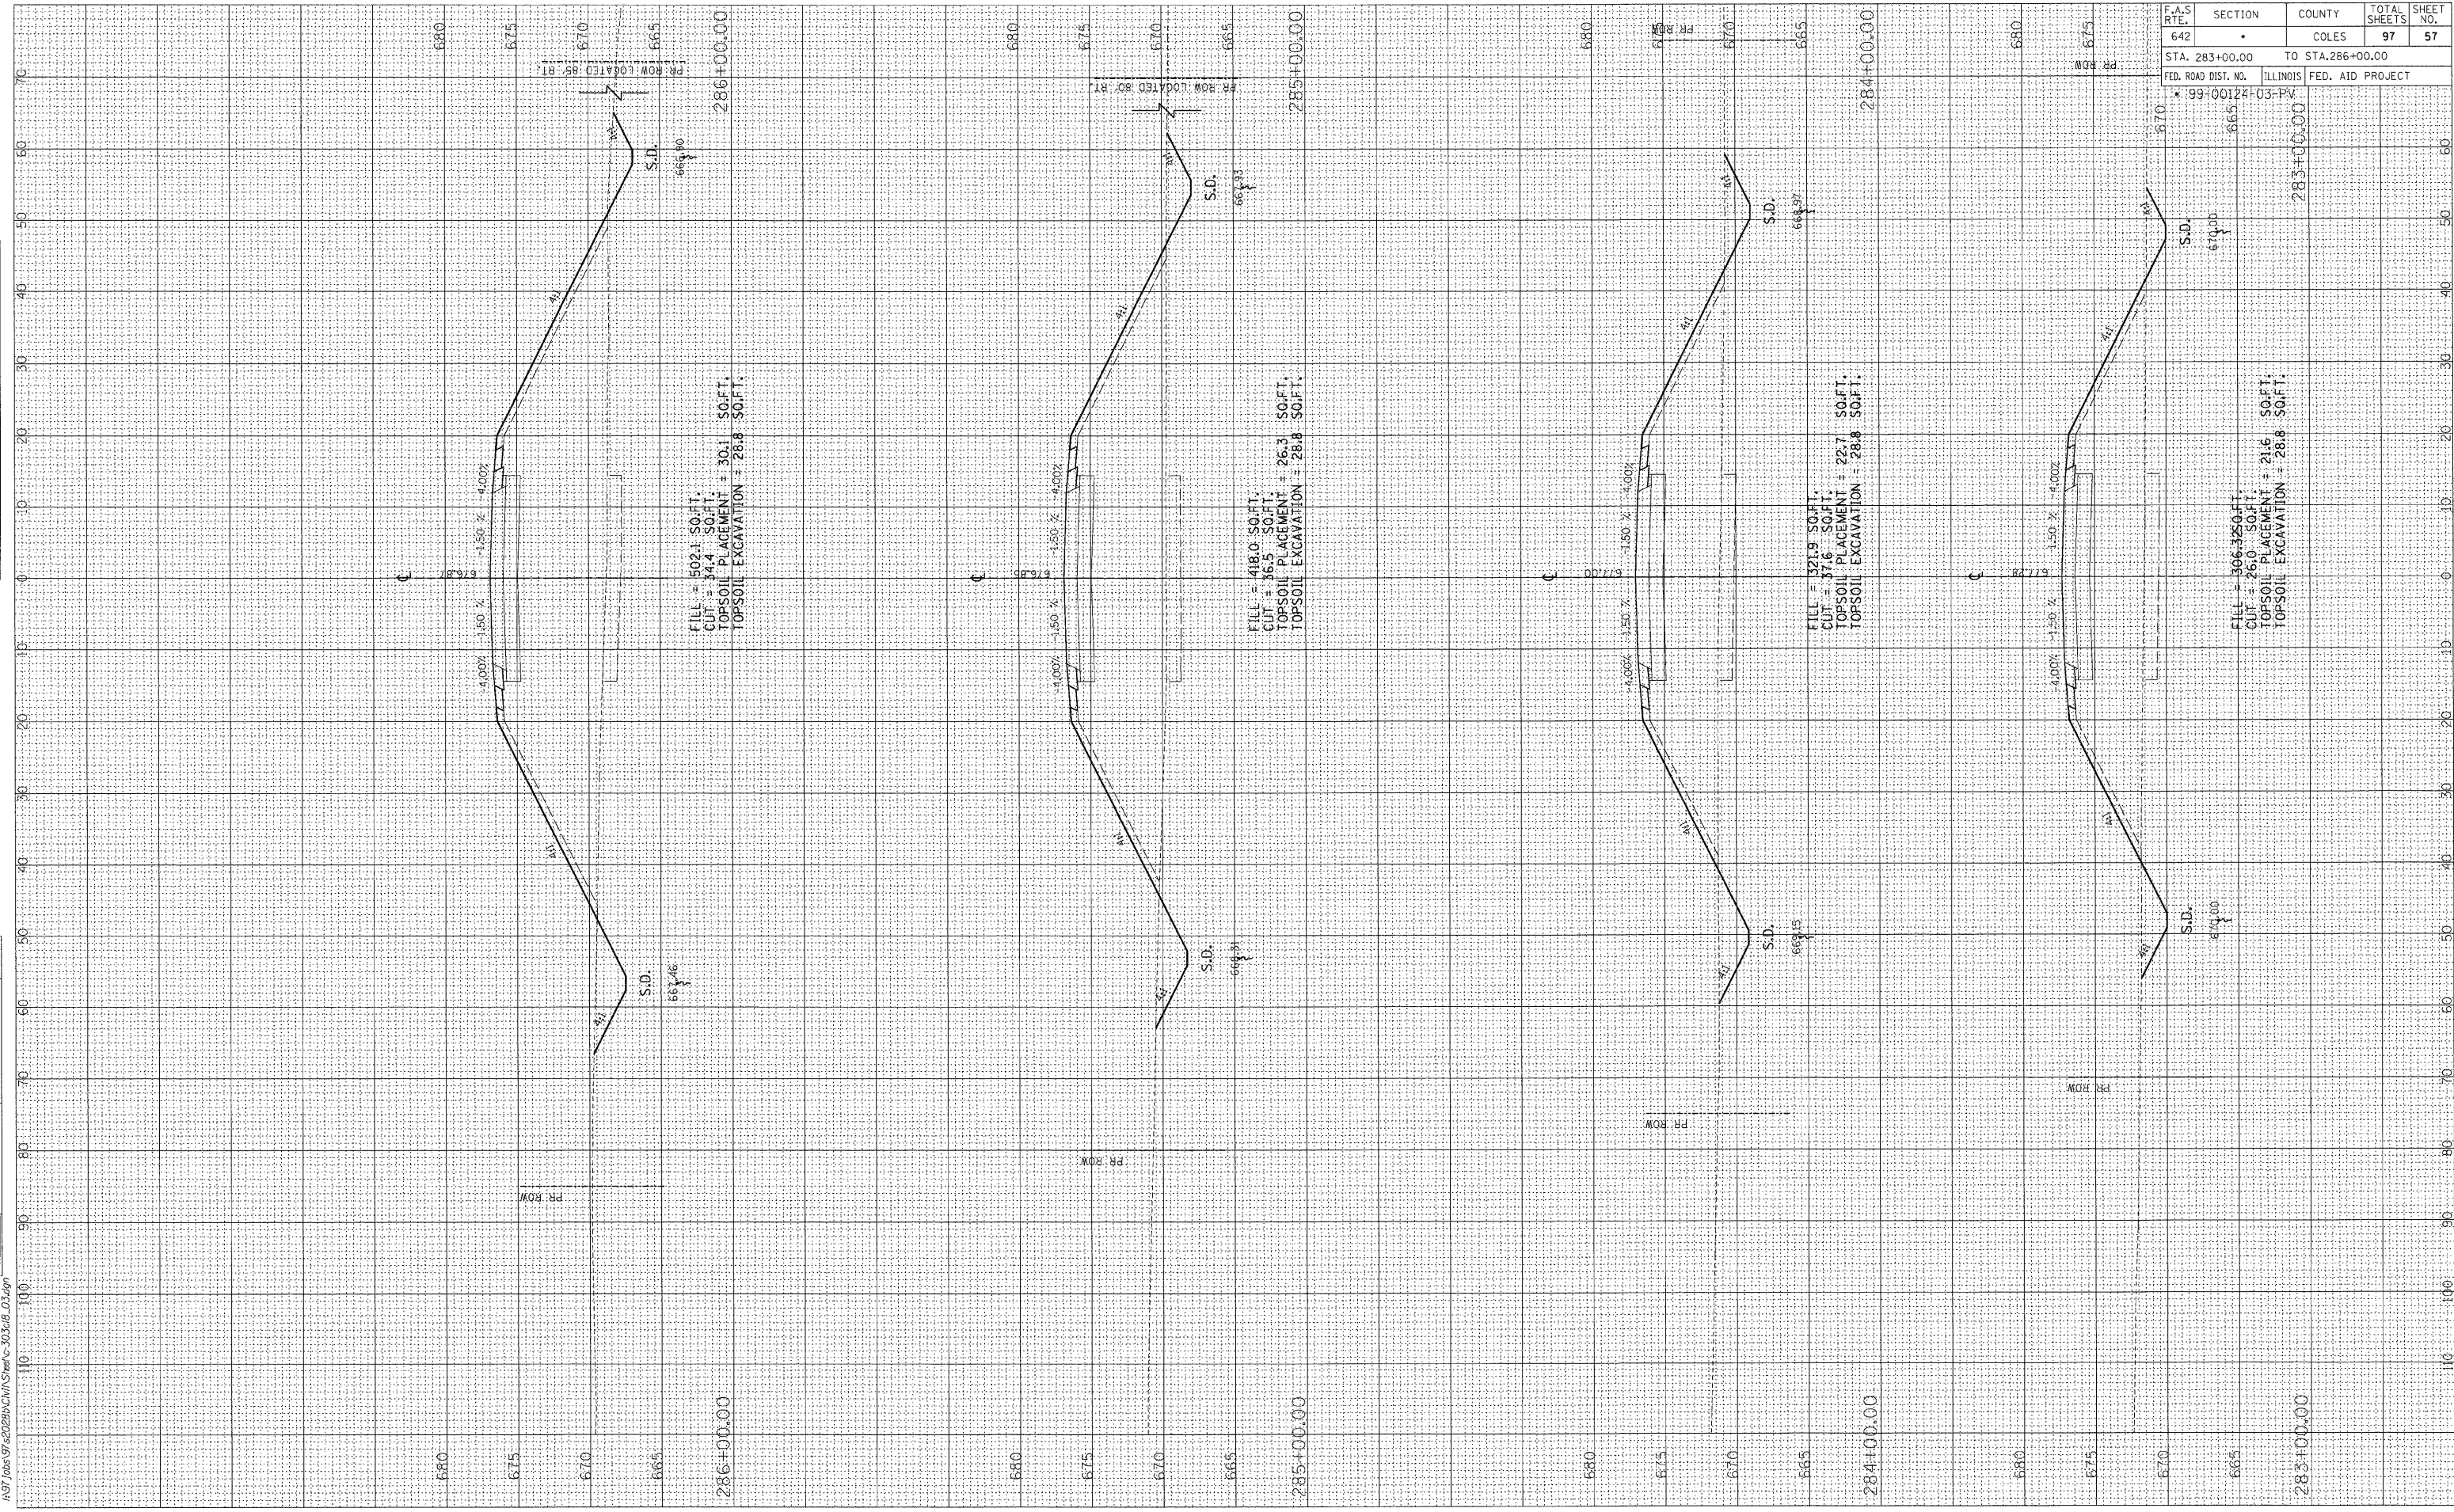

ORIGINAL SURVEY	BY	DATE
PLOTTED		
NOTE BOOK		
AREAS CHECKED		
NO.		

FINAL SURVEY	BY	DATE
TEMPORARY		
NOTE BOOK		
AREAS CHECKED		
NO.		

03_30_2009
I:\9710ds\972028b\CH\A\S\p\c-303618_03.dgn



F.A.S. RTE.	SECTION	COUNTY	TOTAL SHEETS	SHEET NO.
642	*	COLES	97	57
STA. 283+00.00		TO STA. 286+00.00		
FED. ROAD DIST. NO.		ILLINOIS FED. AID PROJECT		
* 99-00124-03-PV		283+00.00		