


FINAL SURVEY	BY	DATE
SURVEYED		
PLOTTED		
NOTE BOOK		
AREAS CHECKED		
NO.		

ORIGINAL SURVEY	BY	DATE
SURVEYED		
PLOTTED		
NOTE BOOK		
AREAS CHECKED		
NO.		



© Copyright Hanson Professional Services Inc. 2009

03/17/2009
 I:\977005\97202020\CH\Sheet\c-30368_03.dgn

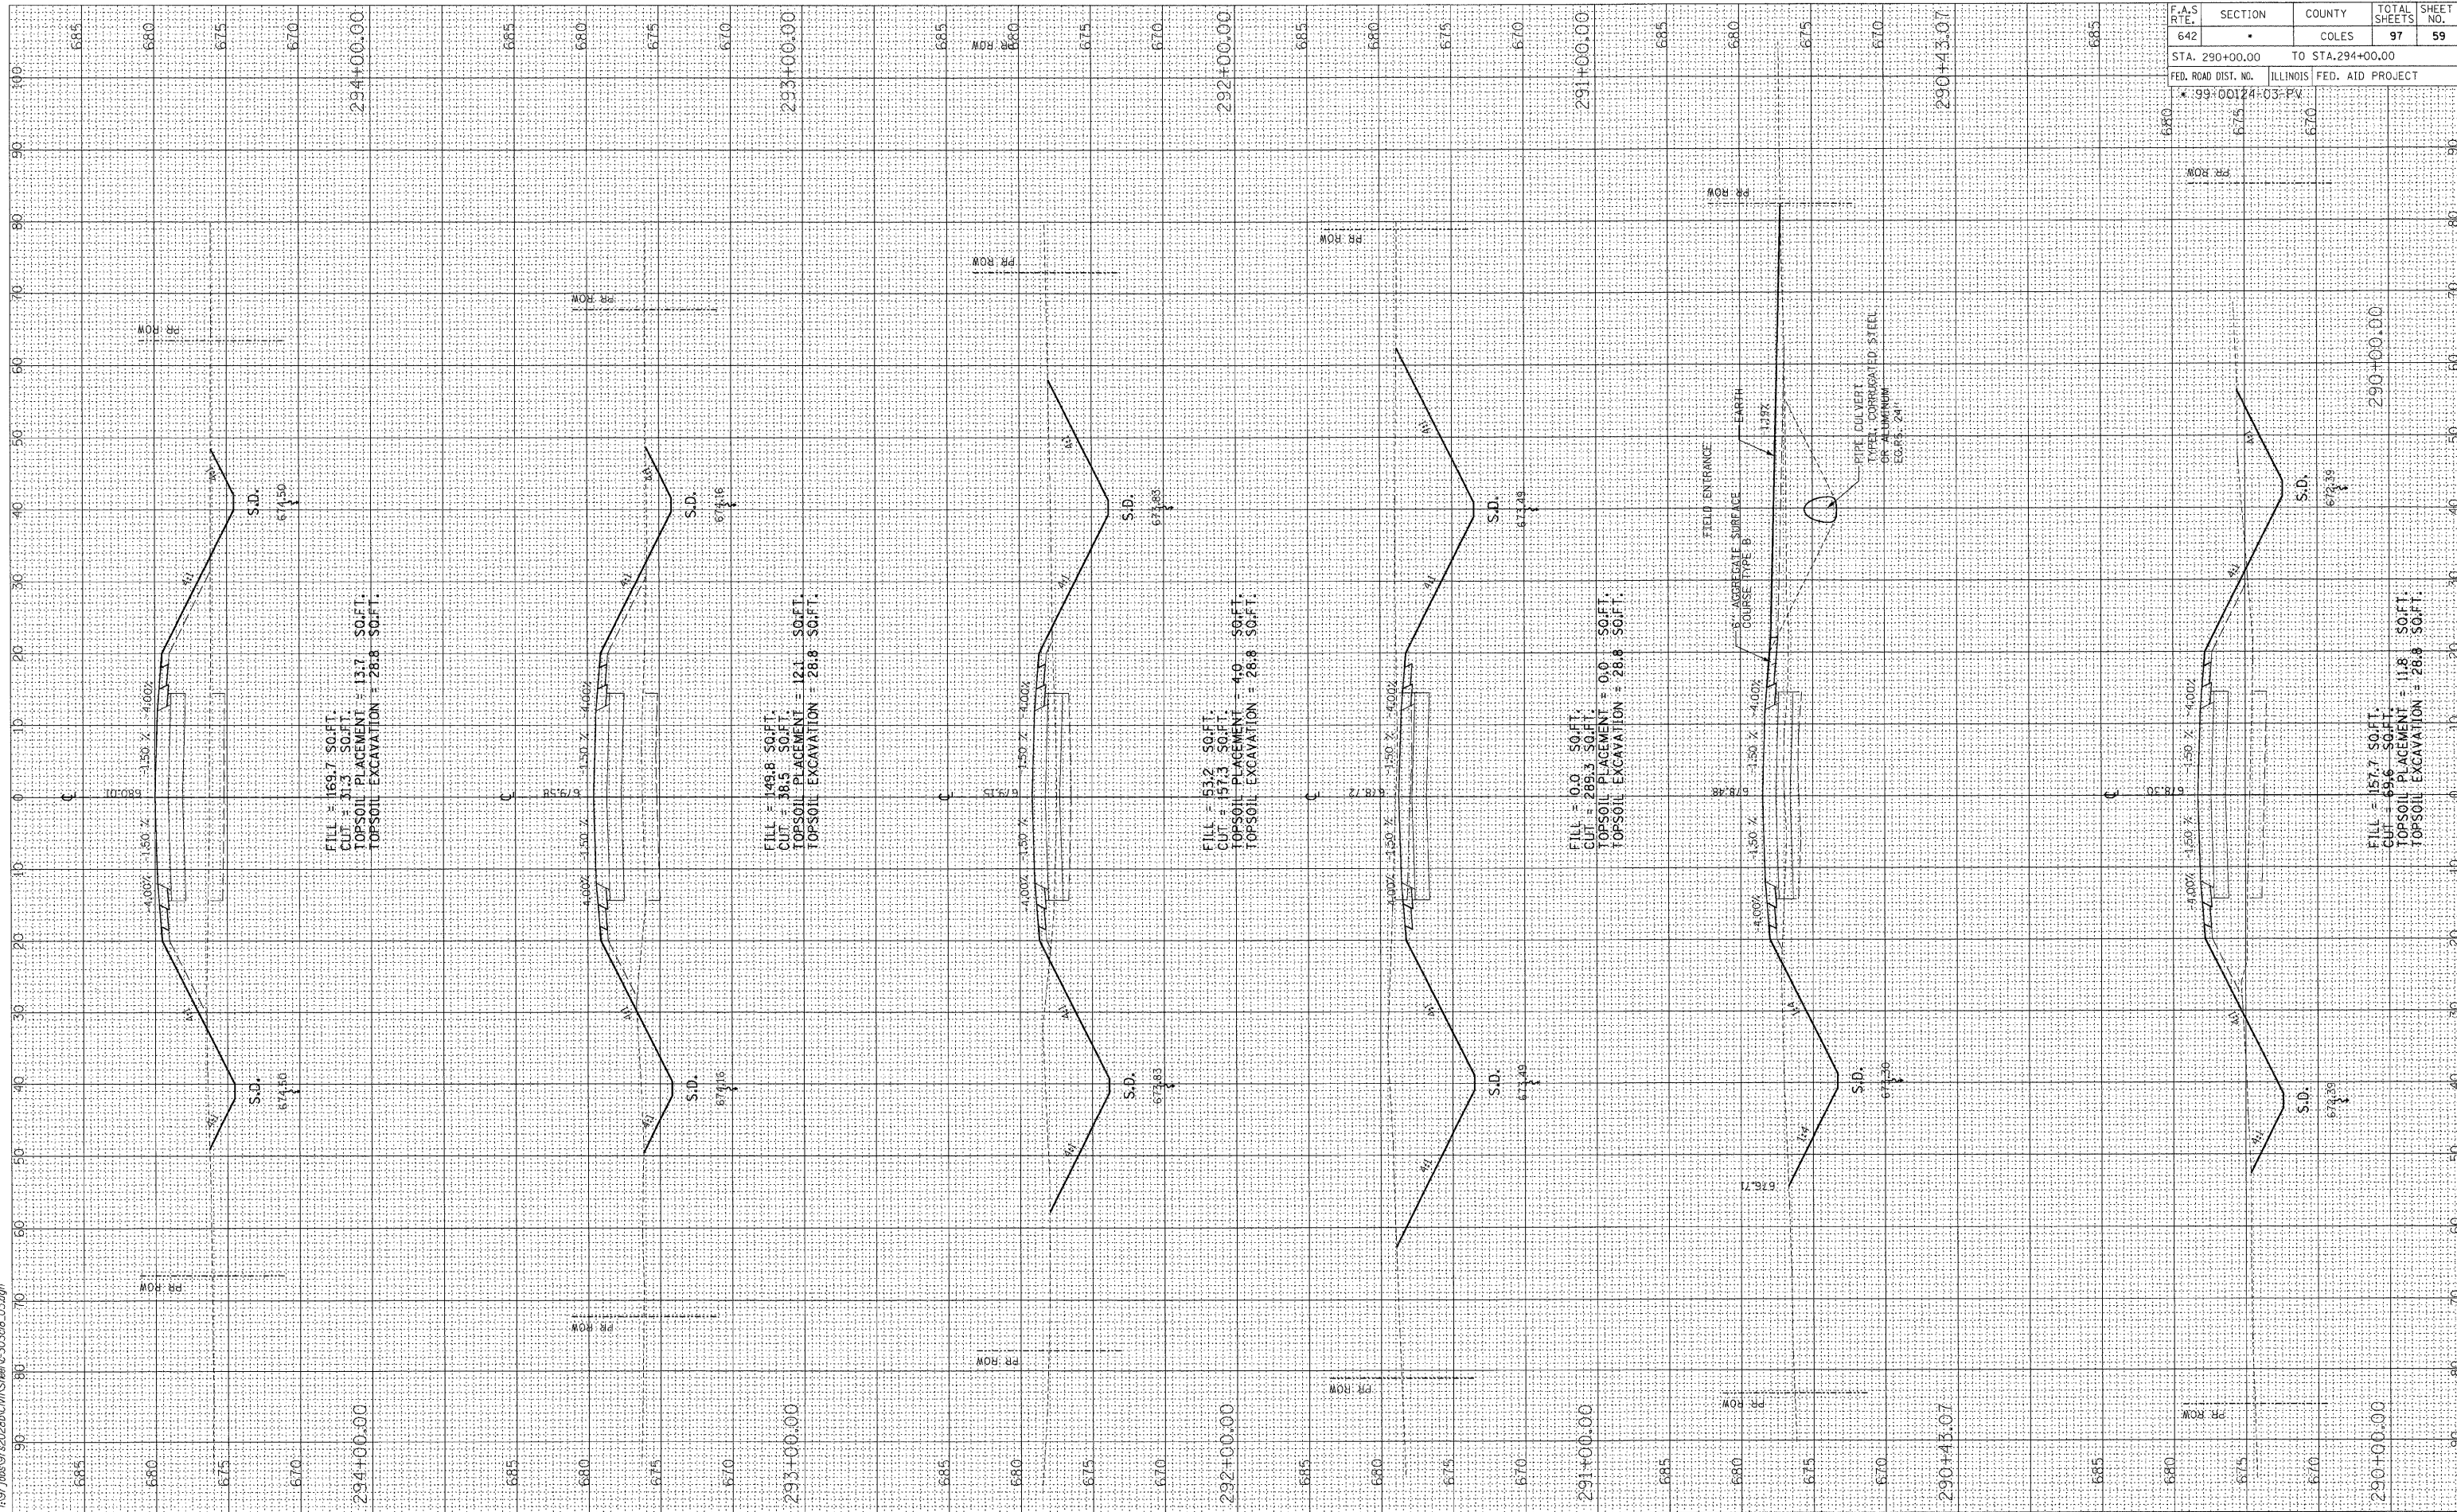

F.A.S. R.T.E.	SECTION	COUNTY	TOTAL SHEETS	SHEET NO.
642	*	COLES	97	59
STA. 290+00.00		TO STA. 294+00.00		
FED. ROAD DIST. NO.		ILLINOIS FED. AID PROJECT		
* 99-00124-03-PV				