


FINAL SURVEY	BY	DATE
SURVEYED		
NOTE BOOK		
PLOTTED		
TEMPLATE		
AREAS CHECKED		
NO.		

ORIGINAL SURVEY	BY	DATE
SURVEYED		
NOTE BOOK		
PLOTTED		
TEMPLATE		
AREAS CHECKED		
NO.		



03/30/2009

A:\97\06597\20280\CV\1\Sheet\c-303+00-03.dgn

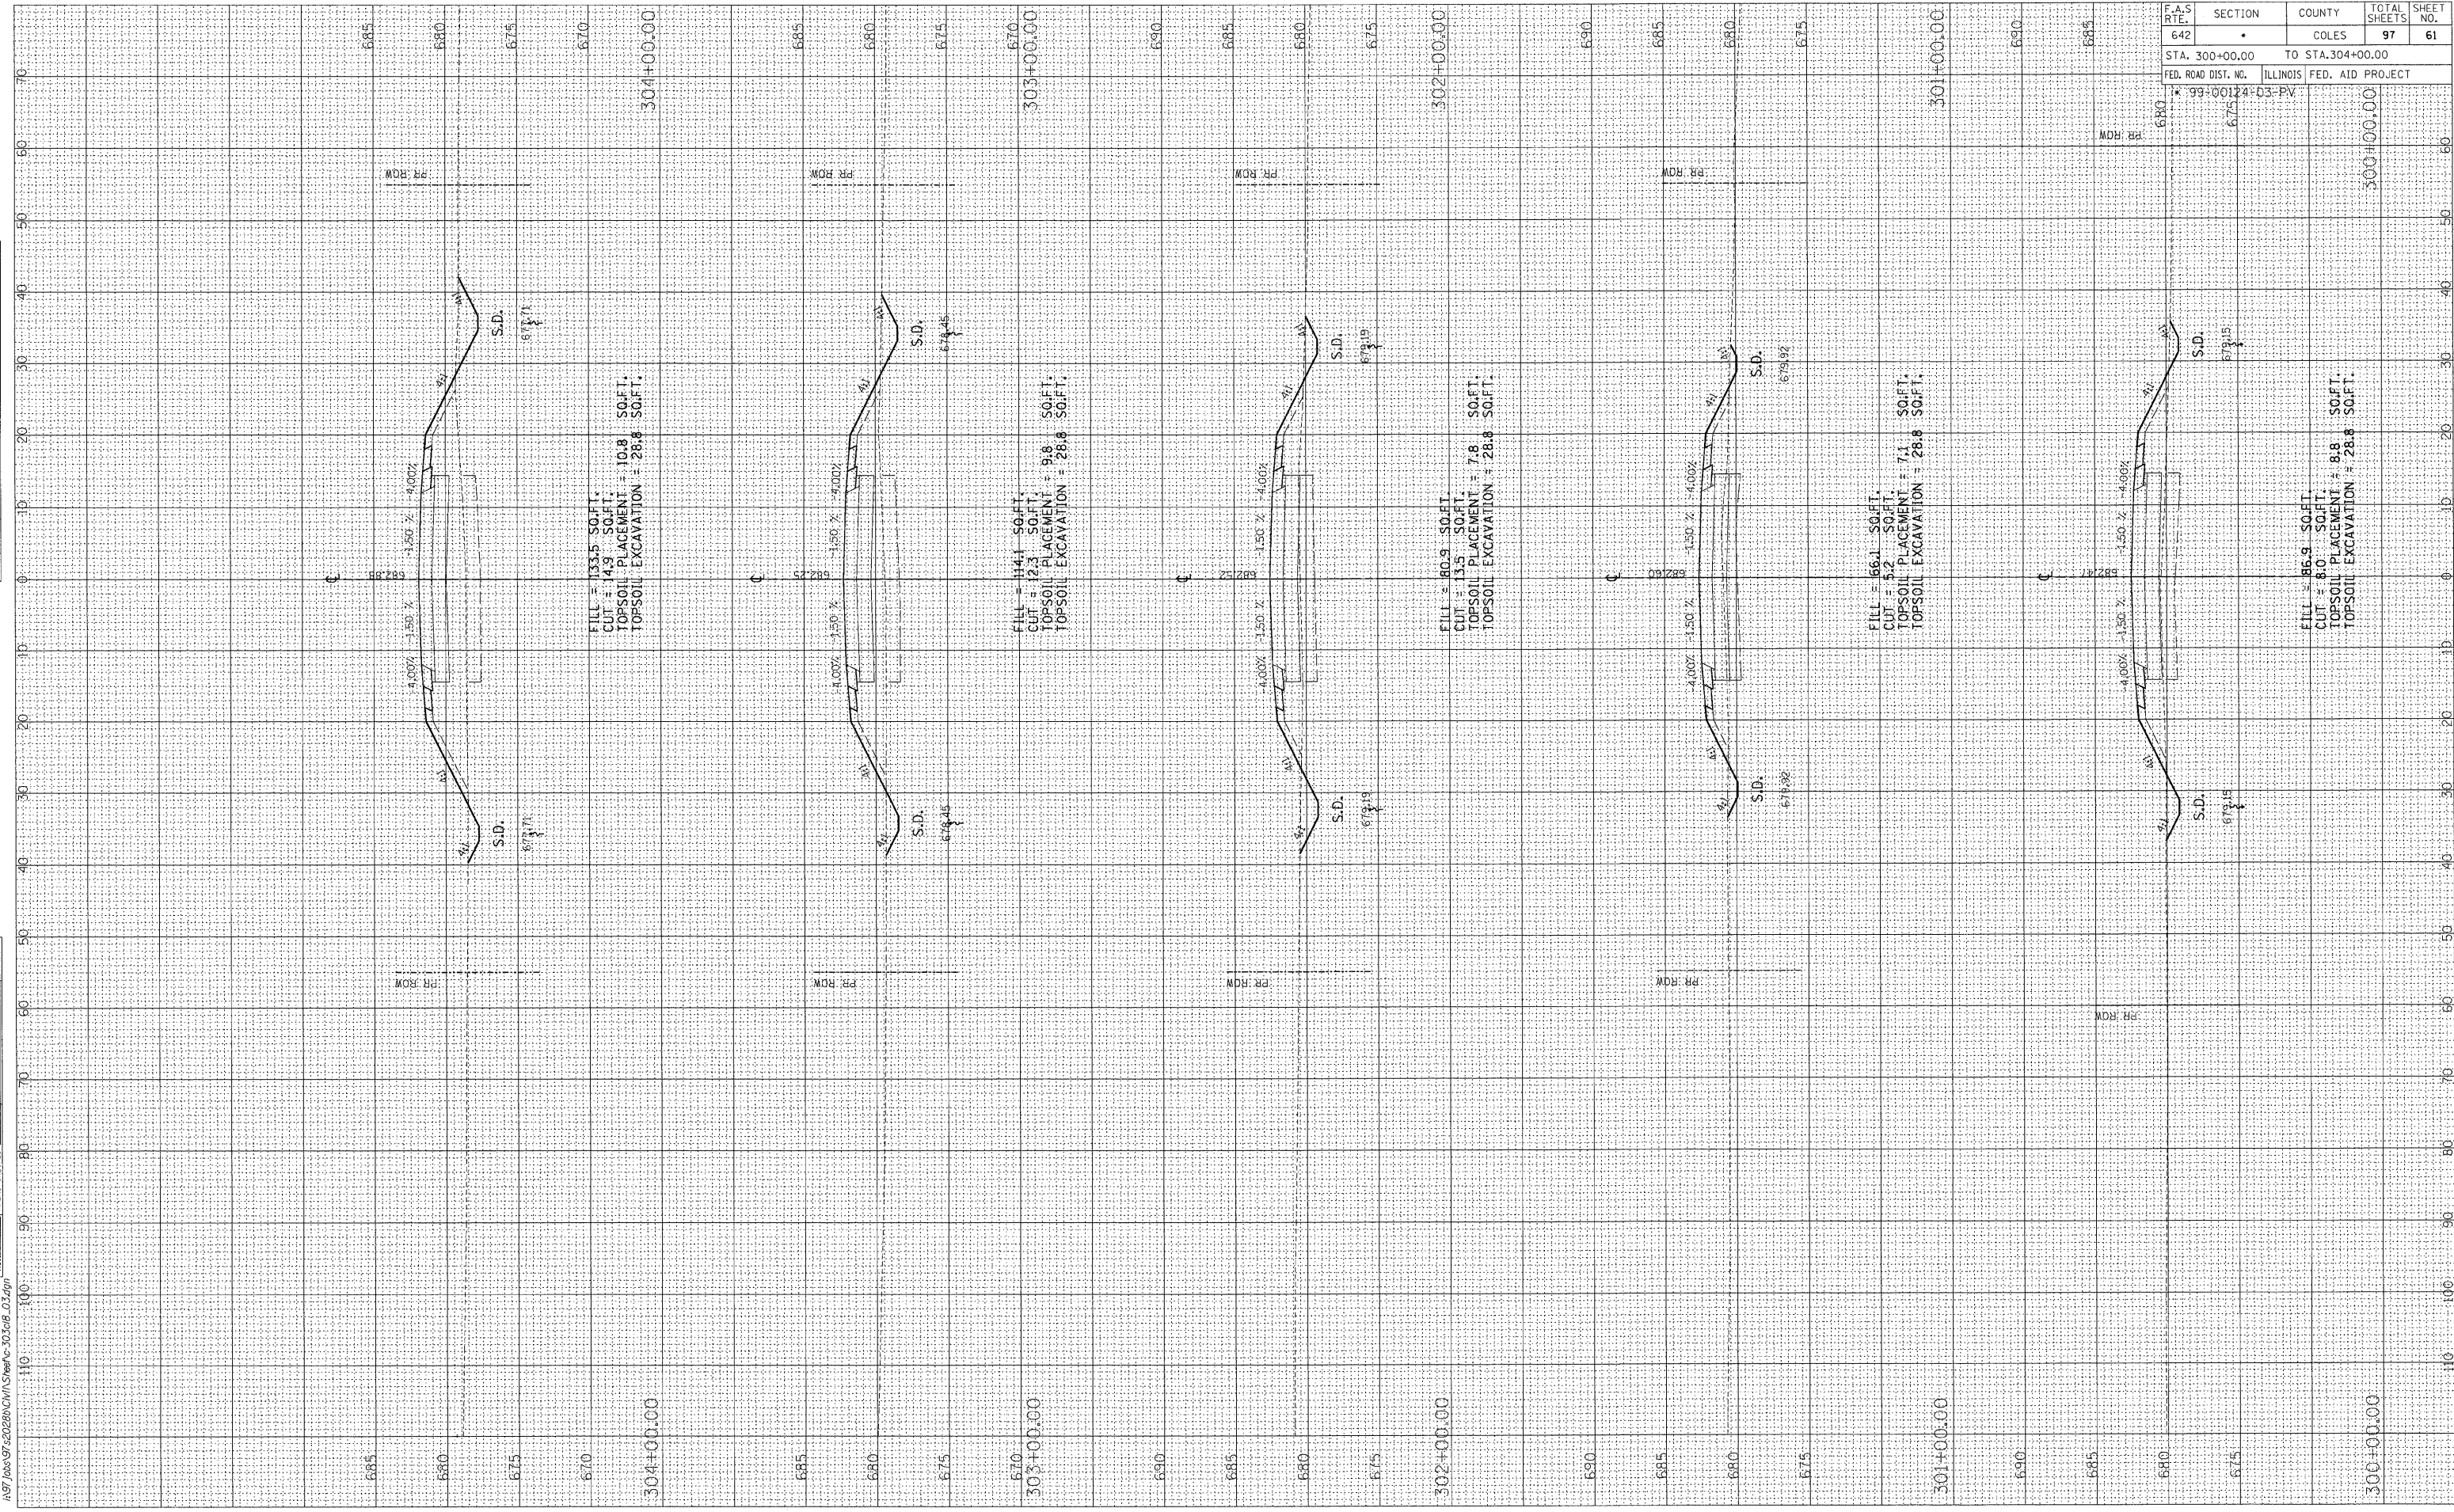

FILL = 133.5 SO.FT.
CUT = 14.9 SO.FT.
TOPSOIL PLACEMENT = 10.8 SO.FT.
TOPSOIL EXCAVATION = 28.8 SO.FT.

FILL = 144.1 SO.FT.
CUT = 12.3 SO.FT.
TOPSOIL PLACEMENT = 9.8 SO.FT.
TOPSOIL EXCAVATION = 28.8 SO.FT.

FILL = 80.9 SO.FT.
CUT = 13.5 SO.FT.
TOPSOIL PLACEMENT = 7.8 SO.FT.
TOPSOIL EXCAVATION = 28.8 SO.FT.

FILL = 66.1 SO.FT.
CUT = 5.2 SO.FT.
TOPSOIL PLACEMENT = 7.1 SO.FT.
TOPSOIL EXCAVATION = 28.8 SO.FT.

FILL = 86.9 SO.FT.
CUT = 8.0 SO.FT.
TOPSOIL PLACEMENT = 8.8 SO.FT.
TOPSOIL EXCAVATION = 28.8 SO.FT.

F.A.S. RTE.	SECTION	COUNTY	TOTAL SHEETS	SHEET NO.
642		COLES	97	61
STA. 300+00.00		TO STA.304+00.00		
FED. ROAD DIST. NO.		ILLINOIS FED. AID PROJECT		
* 99-00124-03-PV		300+00.00		