




ORIGINAL SURVEY	DATE
SURVEYED	BY
PLOTTED	
NOTE BOOK	
AREAS CHECKED	
NO.	

FINAL SURVEY	DATE
SURVEYED	BY
PLOTTED	
NOTE BOOK	
AREAS CHECKED	
NO.	

03/30/2009

A:\97 jobs\97s20289\Civil\Sheet\c-303a8_03.dgn

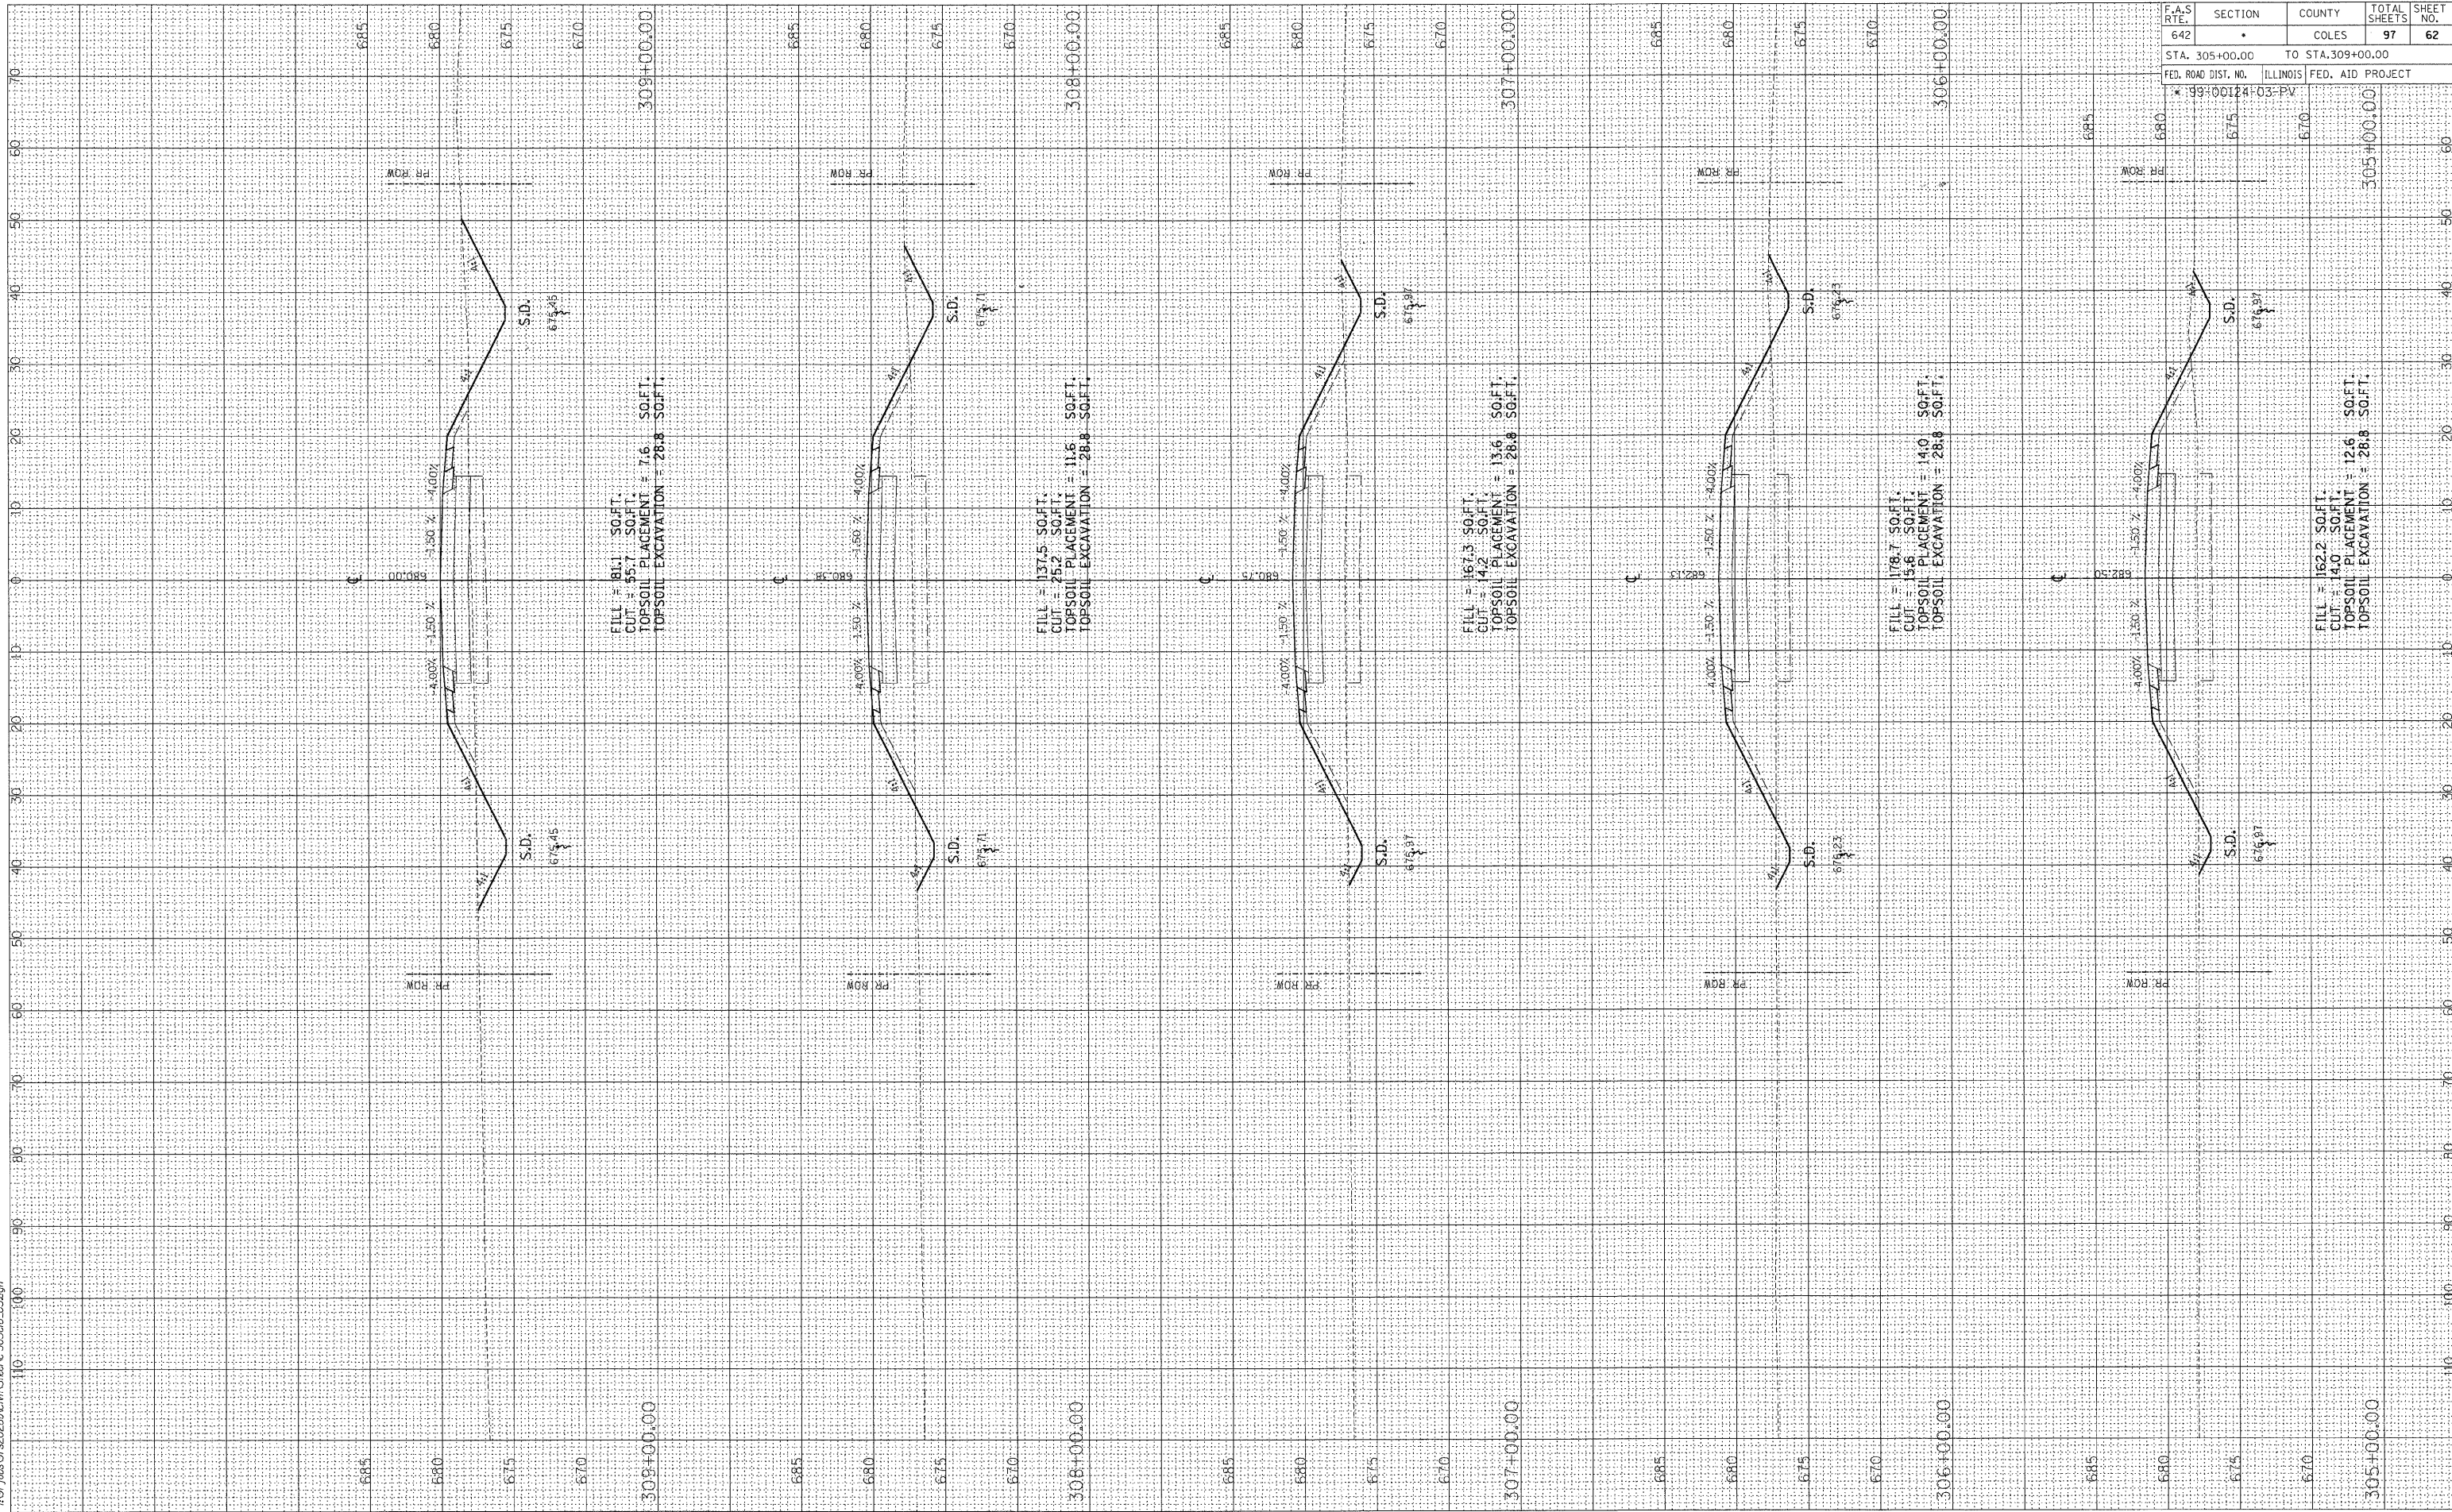

F.A.S. RTE.	SECTION	COUNTY	TOTAL SHEETS	SHEET NO.
642	*	COLES	97	62
STA. 305+00.00	TO STA. 309+00.00			
FED. ROAD DIST. NO.	ILLINOIS	FED. AID PROJECT		
* 99+00124+03-PV				