


FINAL SURVEY	BY	DATE
NOTE BOOK		
AREAS CHECKED		



ORIGINAL SURVEY	BY	DATE
NOTE BOOK		
AREAS CHECKED		

03/21/2009  
 I:\97\00s\202289\CMV\Sheet\c-303e8\_03.dgn

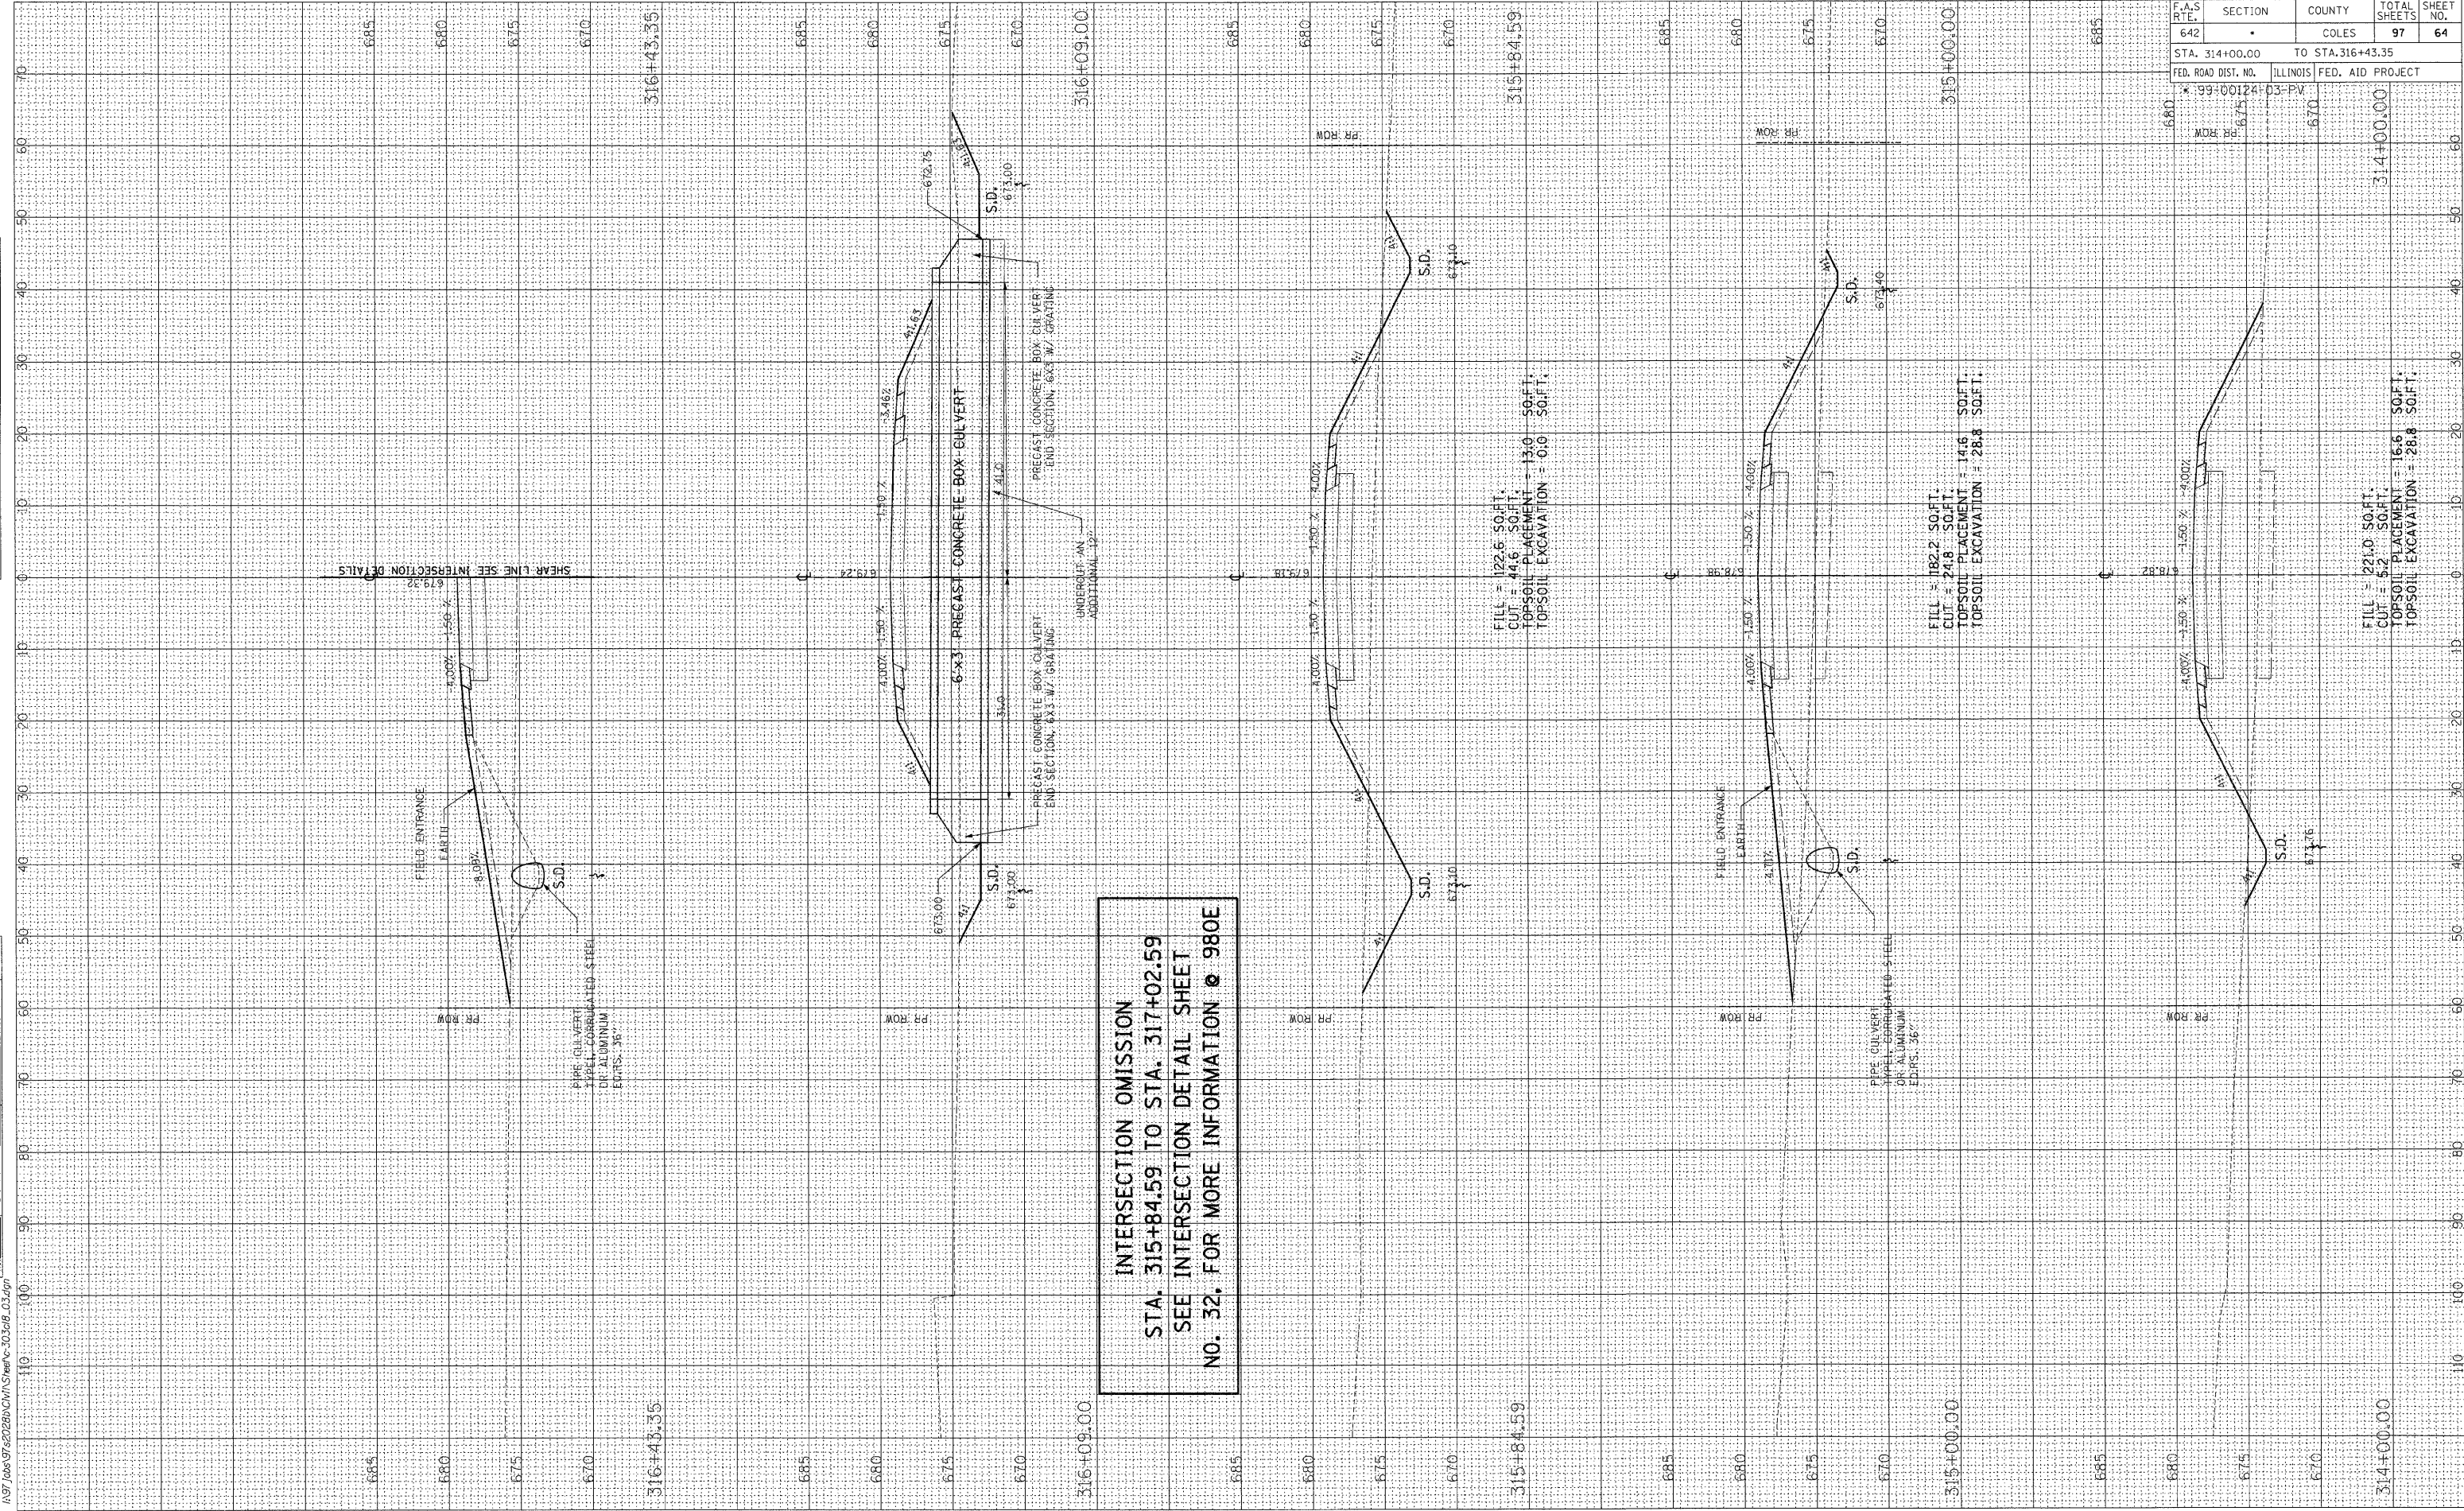

**INTERSECTION OMISSION**  
 STA. 315+84.59 TO STA. 317+02.59  
 SEE INTERSECTION DETAIL SHEET  
 NO. 32. FOR MORE INFORMATION @ 980E

F.A.S. R.T.E.	SECTION	COUNTY	TOTAL SHEETS	SHEET NO.
642	*	COLES	97	64
STA. 314+00.00 TO STA. 316+43.35		ILLINOIS FED. AID PROJECT		
* 99-00124-03-PV				