


FINAL SURVEY	EXERCISED	BY	DATE
NOTE BOOK	PLOTTED		
AREAS CHECKED	TEMPLATE		
	AREAS CHECKED		

ORIGINAL SURVEY	EXERCISED	BY	DATE
NOTE BOOK	PLOTTED		
AREAS CHECKED	TEMPLATE		
	AREAS CHECKED		

03/11/2009
I:\97 Jobs\97-202B\NCHAS\97-202B.dwg

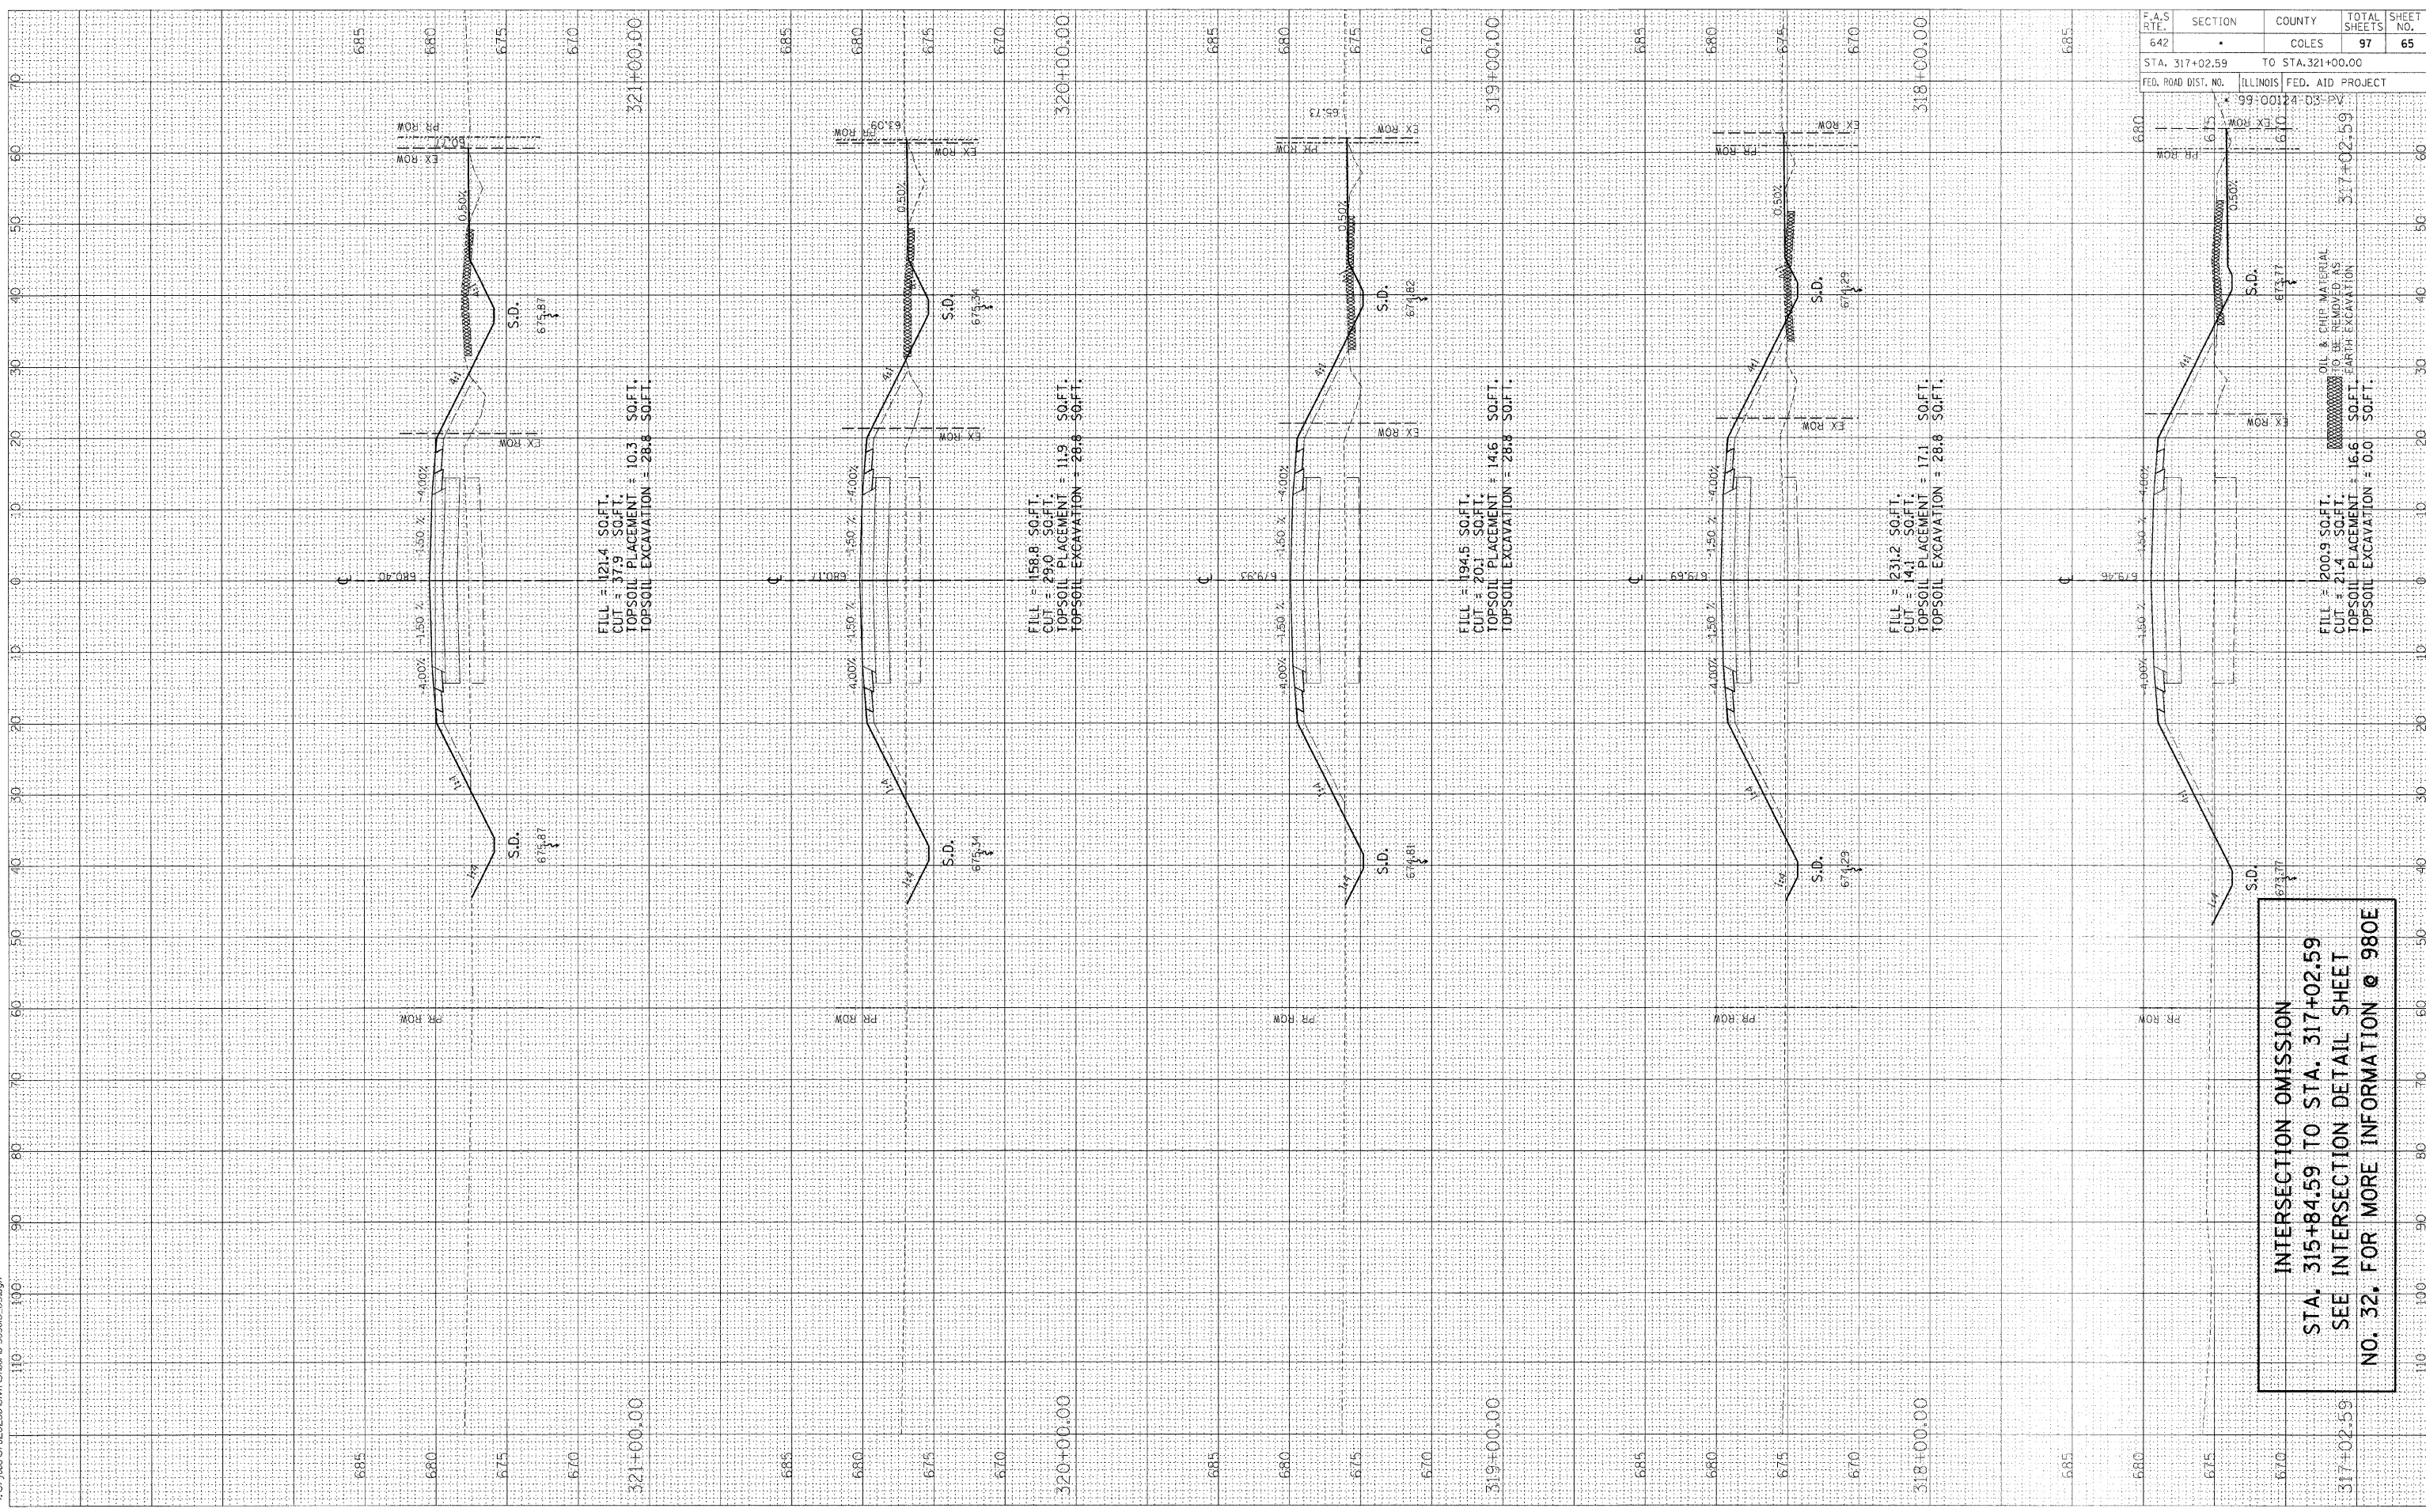

FILL = 121.4 SQ.FT.
CUT = 37.9 SQ.FT.
TOPSOIL PLACEMENT = 10.3 SQ.FT.
TOPSOIL EXCAVATION = 28.8 SQ.FT.

FILL = 158.8 SQ.FT.
CUT = 29.0 SQ.FT.
TOPSOIL PLACEMENT = 11.9 SQ.FT.
TOPSOIL EXCAVATION = 28.8 SQ.FT.

FILL = 194.5 SQ.FT.
CUT = 20.1 SQ.FT.
TOPSOIL PLACEMENT = 14.6 SQ.FT.
TOPSOIL EXCAVATION = 28.8 SQ.FT.

FILL = 231.2 SQ.FT.
CUT = 4.1 SQ.FT.
TOPSOIL PLACEMENT = 17.1 SQ.FT.
TOPSOIL EXCAVATION = 28.8 SQ.FT.

INTERSECTION OMISSION
STA. 315+84.59 TO STA. 317+02.59
SEE INTERSECTION DETAIL SHEET
NO. 32. FOR MORE INFORMATION @ 980E

F.A.S. RTE.	SECTION	COUNTY	TOTAL SHEETS	SHEET NO.
642		COLES	97	65
STA. 317+02.59		TO STA. 321+00.00		
FED. ROAD DIST. NO.		ILLINOIS FED. AID PROJECT		