


FINAL SURVEY	SURVEYED	BY	DATE
NOTE BOOK	PLOTTED		
NO.	AREAS CHECKED		



ORIGINAL SURVEY	SURVEYED	BY	DATE
NOTE BOOK	PLOTTED		
NO.	AREAS CHECKED		

03/31/2009

A:\97 jobs\97c20226\Civil\Sheet\c-303c6b_03.dwg

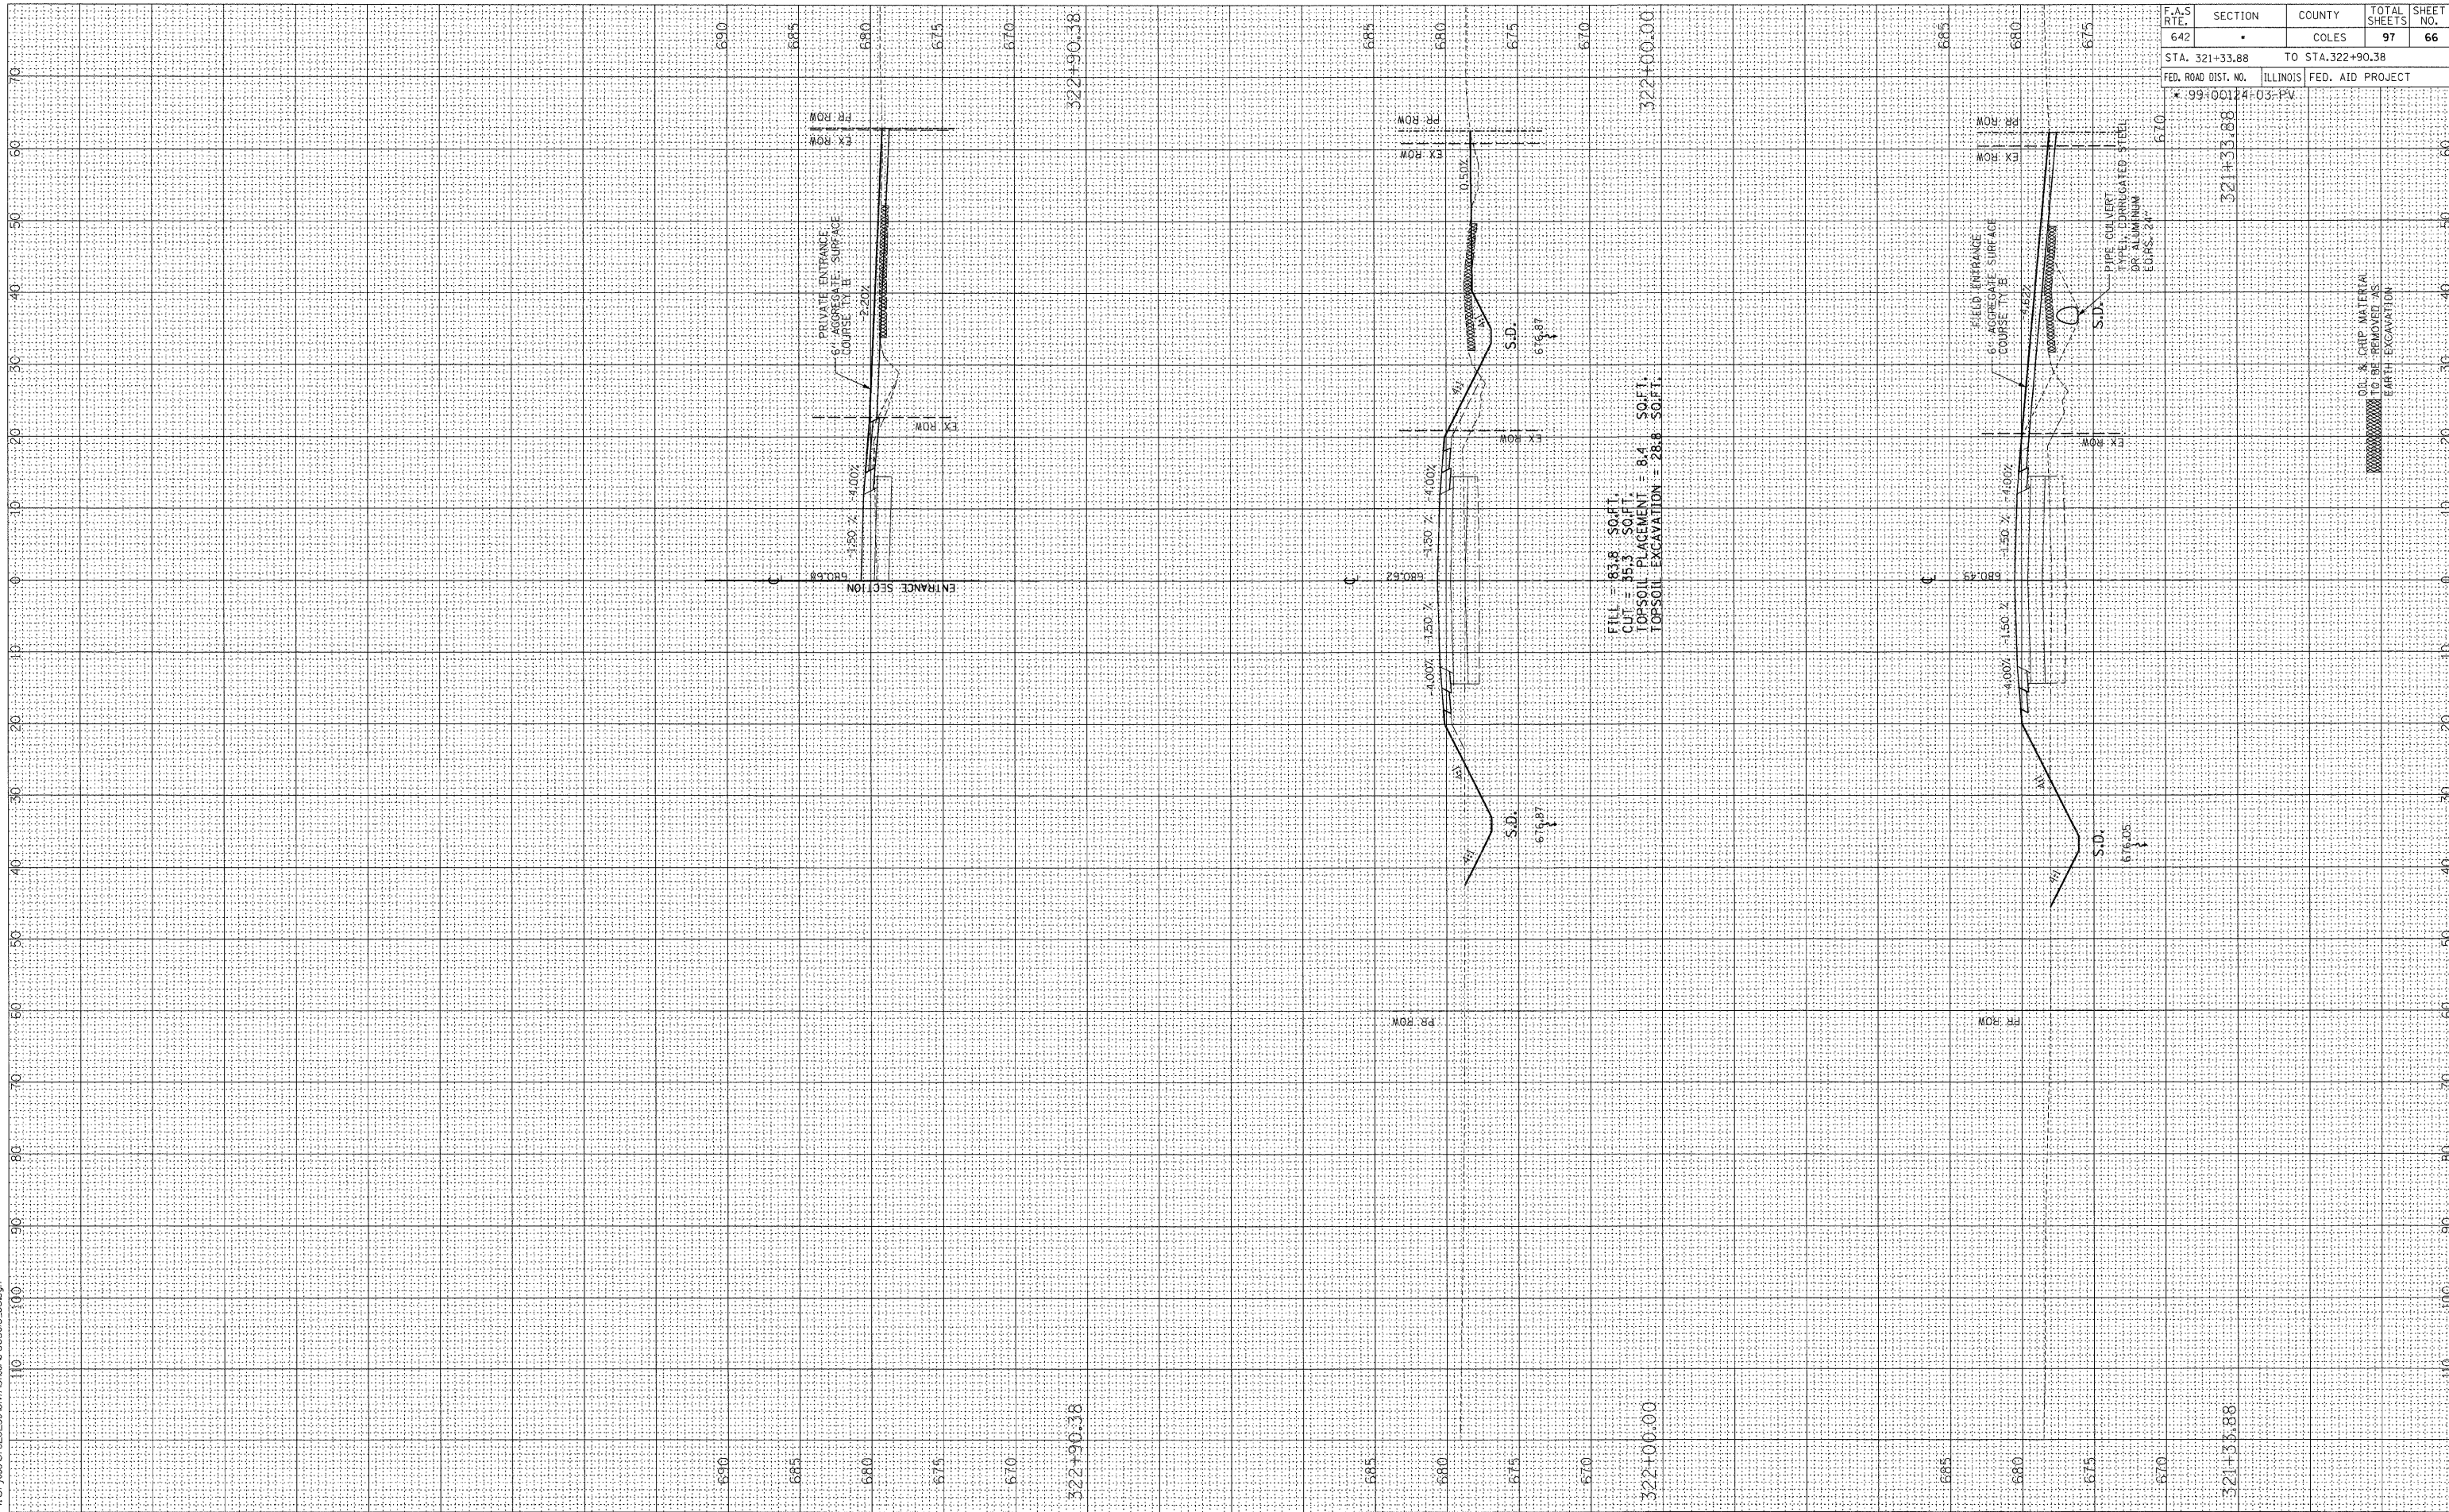

F.A.S. RTE.	SECTION	COUNTY	TOTAL SHEETS	SHEET NO.
642		COLES	97	66

STA. 321+33.88	TO STA. 322+90.38
FED. ROAD DIST. NO.	ILLINOIS FED. AID PROJECT
* 99+00124+03-PV	