


FINAL SURVEY	BY	DATE
SURVEYED		
PLANNED		
NOTE BOOK		
AREAS CHECKED		
NO.		



ORIGINAL SURVEY	BY	DATE
SURVEYED		
PLANNED		
NOTE BOOK		
AREAS CHECKED		
NO.		

03/31/2009
 197/0069720289/MS/Sheet-30308_03.dgn

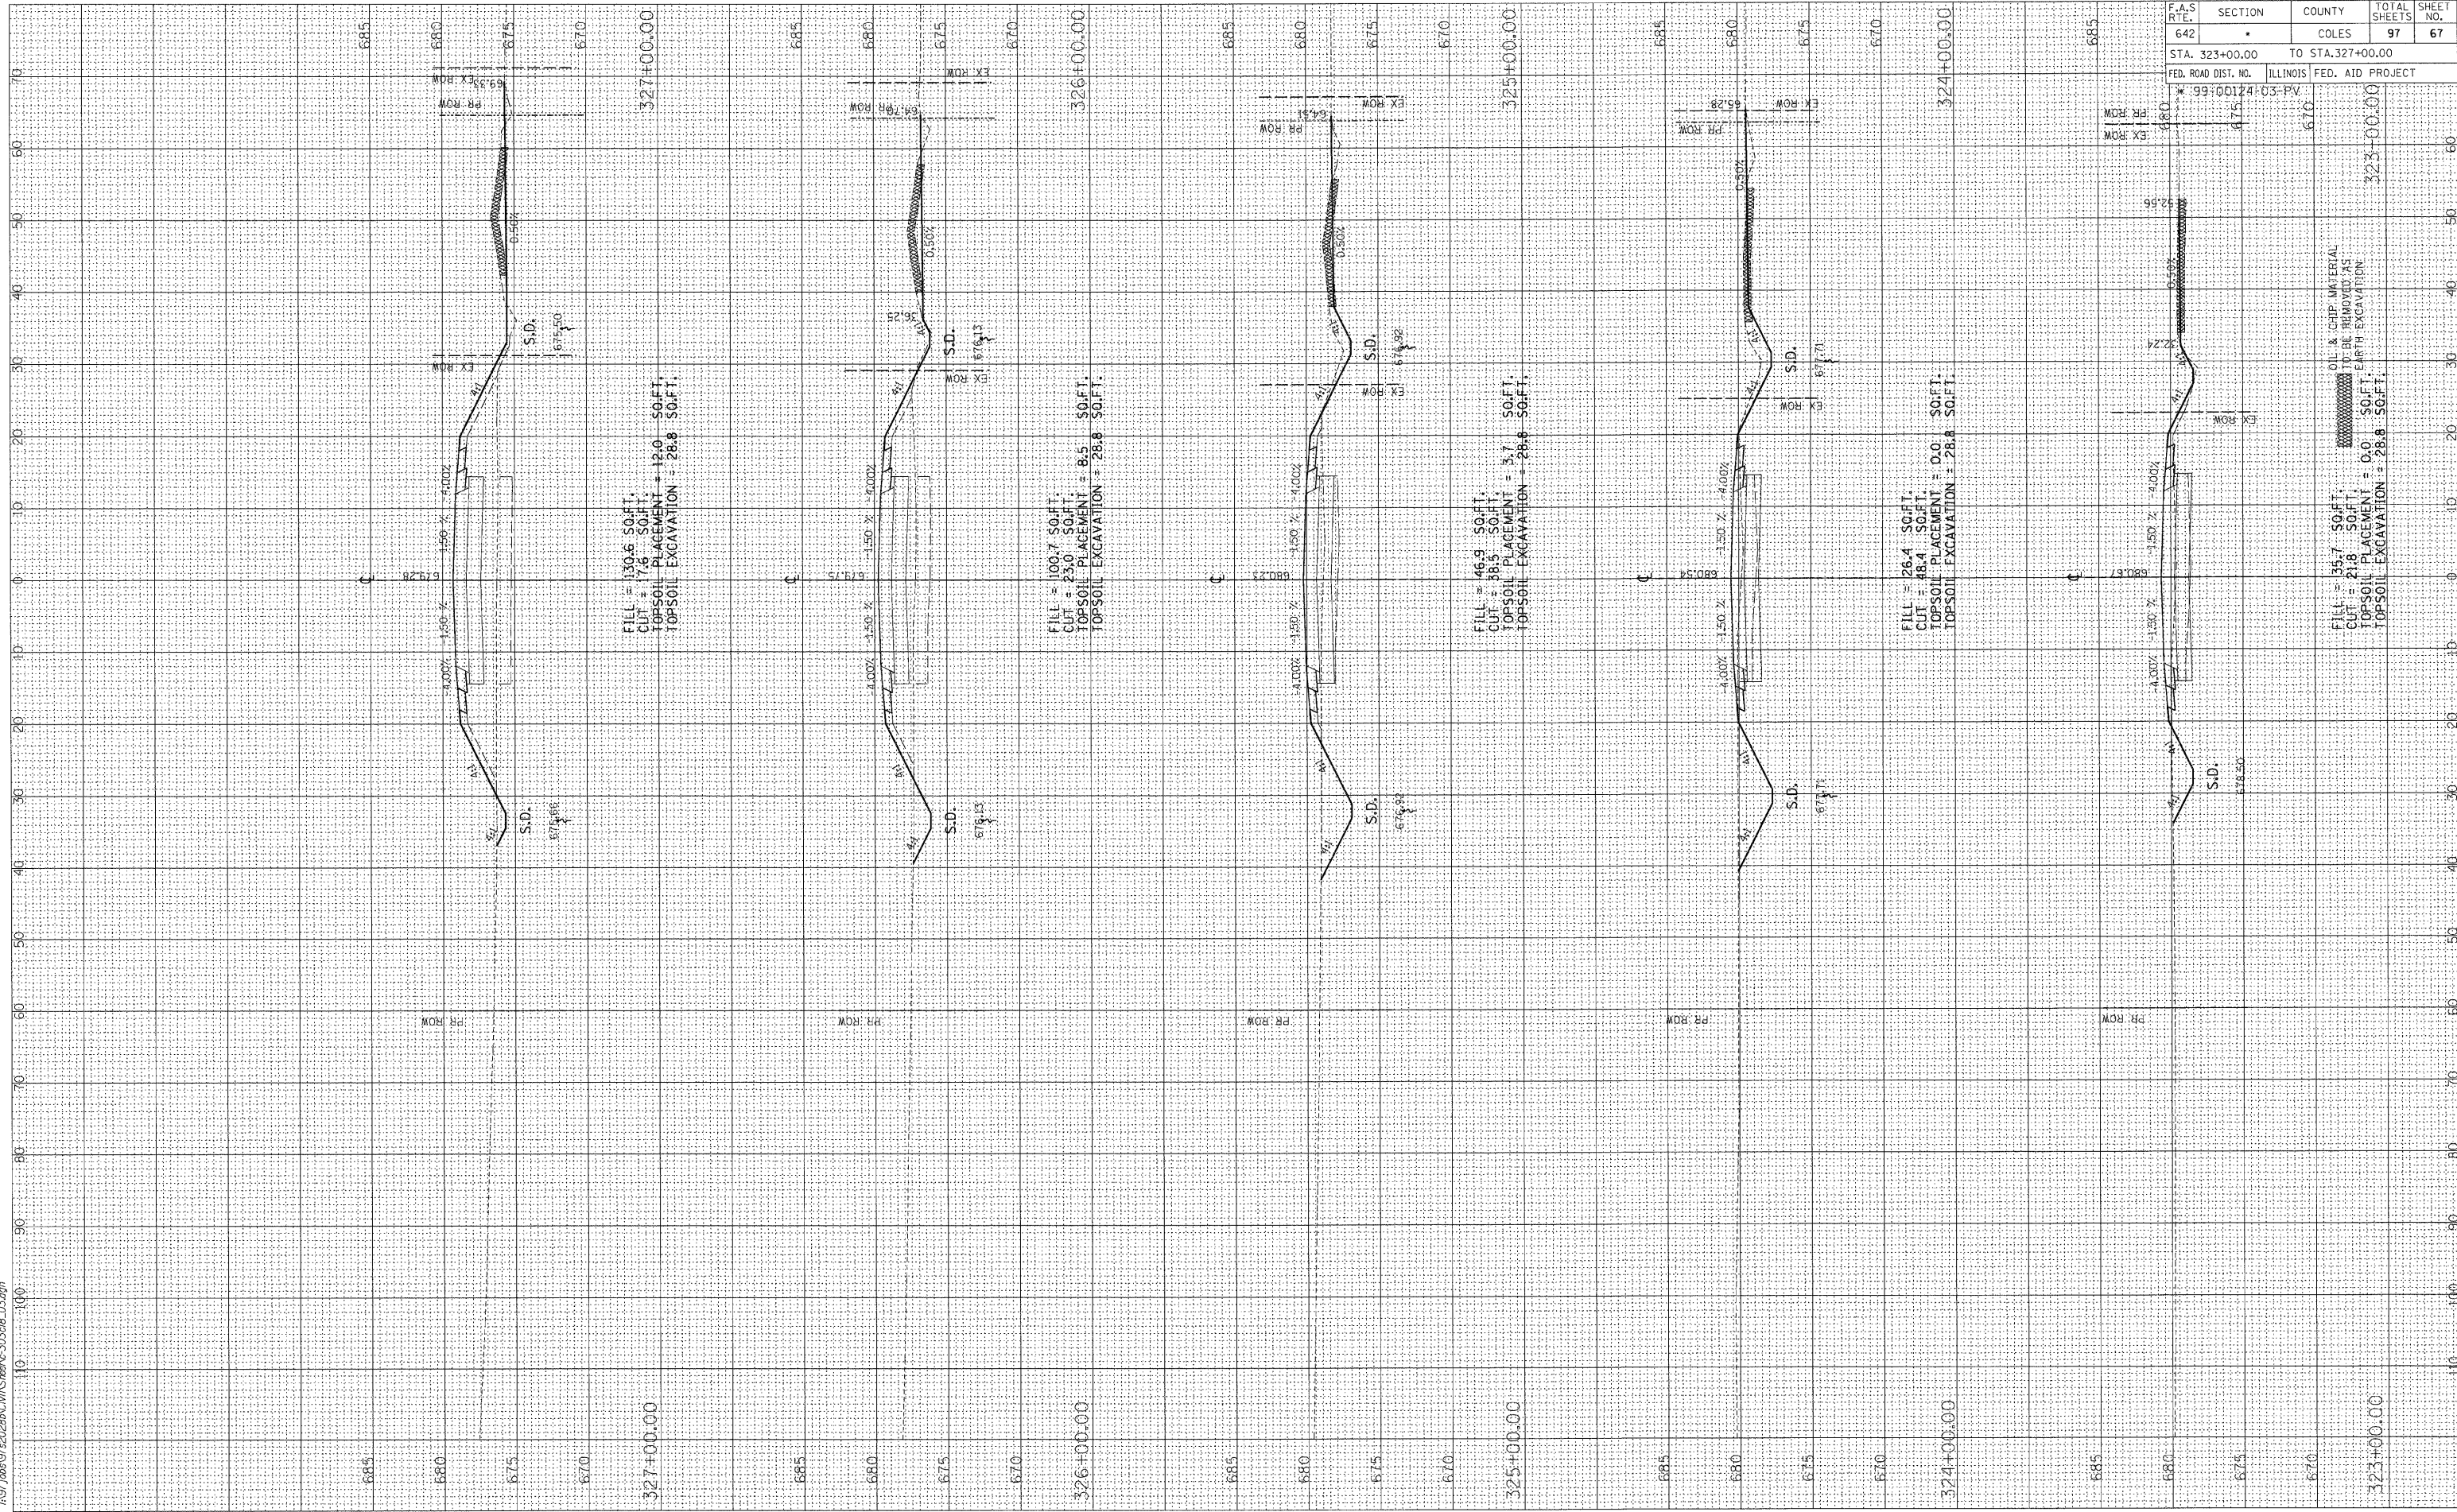

F.A.S. RTE.	SECTION	COUNTY	TOTAL SHEETS	SHEET NO.
642	*	COLES	97	67
STA. 323+00.00		TO STA. 327+00.00		
FED. ROAD DIST. NO.		ILLINOIS FED. AID PROJECT		
* 99+00124+03-FV				