




ORIGINAL SURVEY PLOTTED	BY	DATE
SURVEY NOTE BOOK NO.		
AREAS CHECKED		

FINAL SURVEY PLOTTED	BY	DATE
SURVEY NOTE BOOK NO.		
AREAS CHECKED		

03/31/2009

A:\97\06\07\2028b\Civil\Sheet\c-3036rd_03.dgn

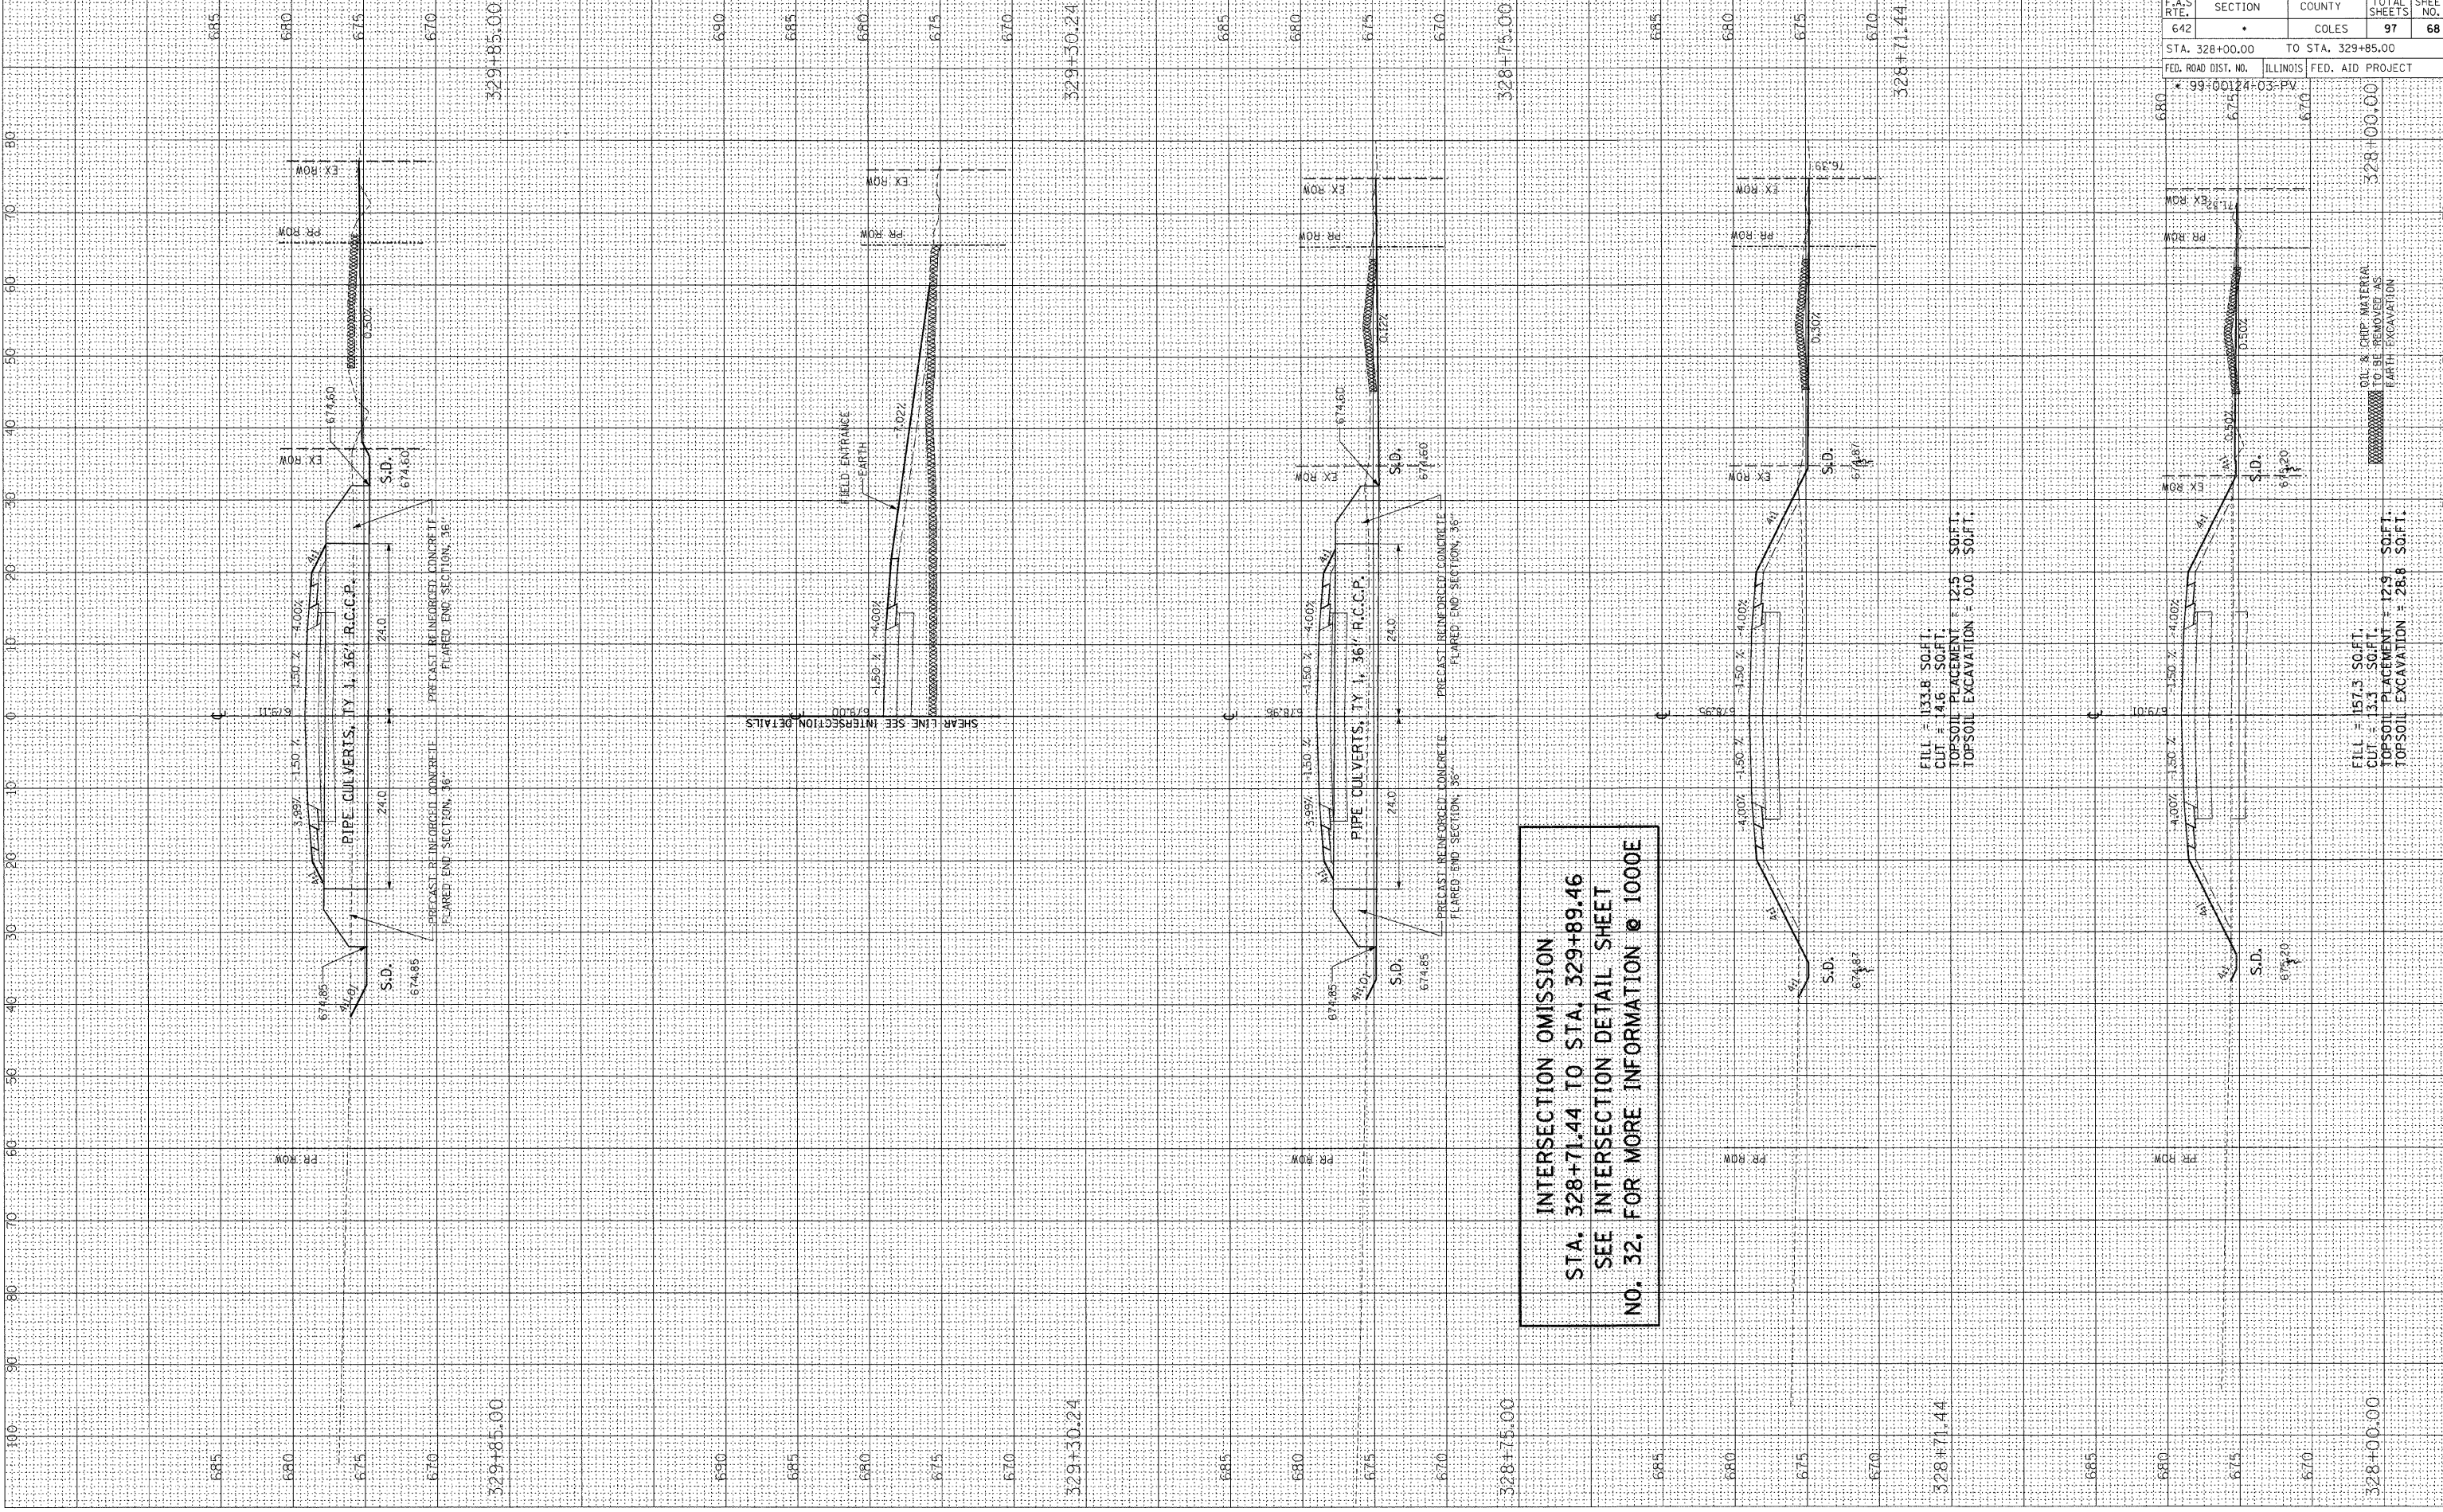

INTERSECTION OMISSION
STA. 328+71.44 TO STA. 329+89.46
SEE INTERSECTION DETAIL SHEET
NO. 32, FOR MORE INFORMATION @ 1000E

FILL = 133.8 SO.FT.
 CUT = 4.6 SO.FT.
 TOPSOIL PLACEMENT = 12.9 SO.FT.
 TOPSOIL EXCAVATION = 0.0 SO.FT.

FILL = 157.5 SO.FT.
 CUT = 3.1 SO.FT.
 TOPSOIL PLACEMENT = 12.9 SO.FT.
 TOPSOIL EXCAVATION = 28.8 SO.FT.

DIRT & CRP MATERIAL
 TO BE REMOVED AS
 PART OF EXCAVATION

F.A.S. RTE.	SECTION	COUNTY	TOTAL SHEETS	SHEET NO.
642	*	COLES	97	68
STA. 328+00.00		TO STA. 329+85.00		
FED. ROAD DIST. NO.		ILLINOIS		FED. AID PROJECT
* 99-00124-03-PV				