


FINAL SURVEY	BY	DATE
SURVEYED		
PLOTTED		
NOTE BOOK		
AREAS CHECKED		
NO.		



ORIGINAL SURVEY	BY	DATE
SURVEYED		
PLOTTED		
NOTE BOOK		
AREAS CHECKED		
NO.		

03/10/2009  
A:\97\0659\20286\Civil\Sheet-c-303a-e\_03.dgn

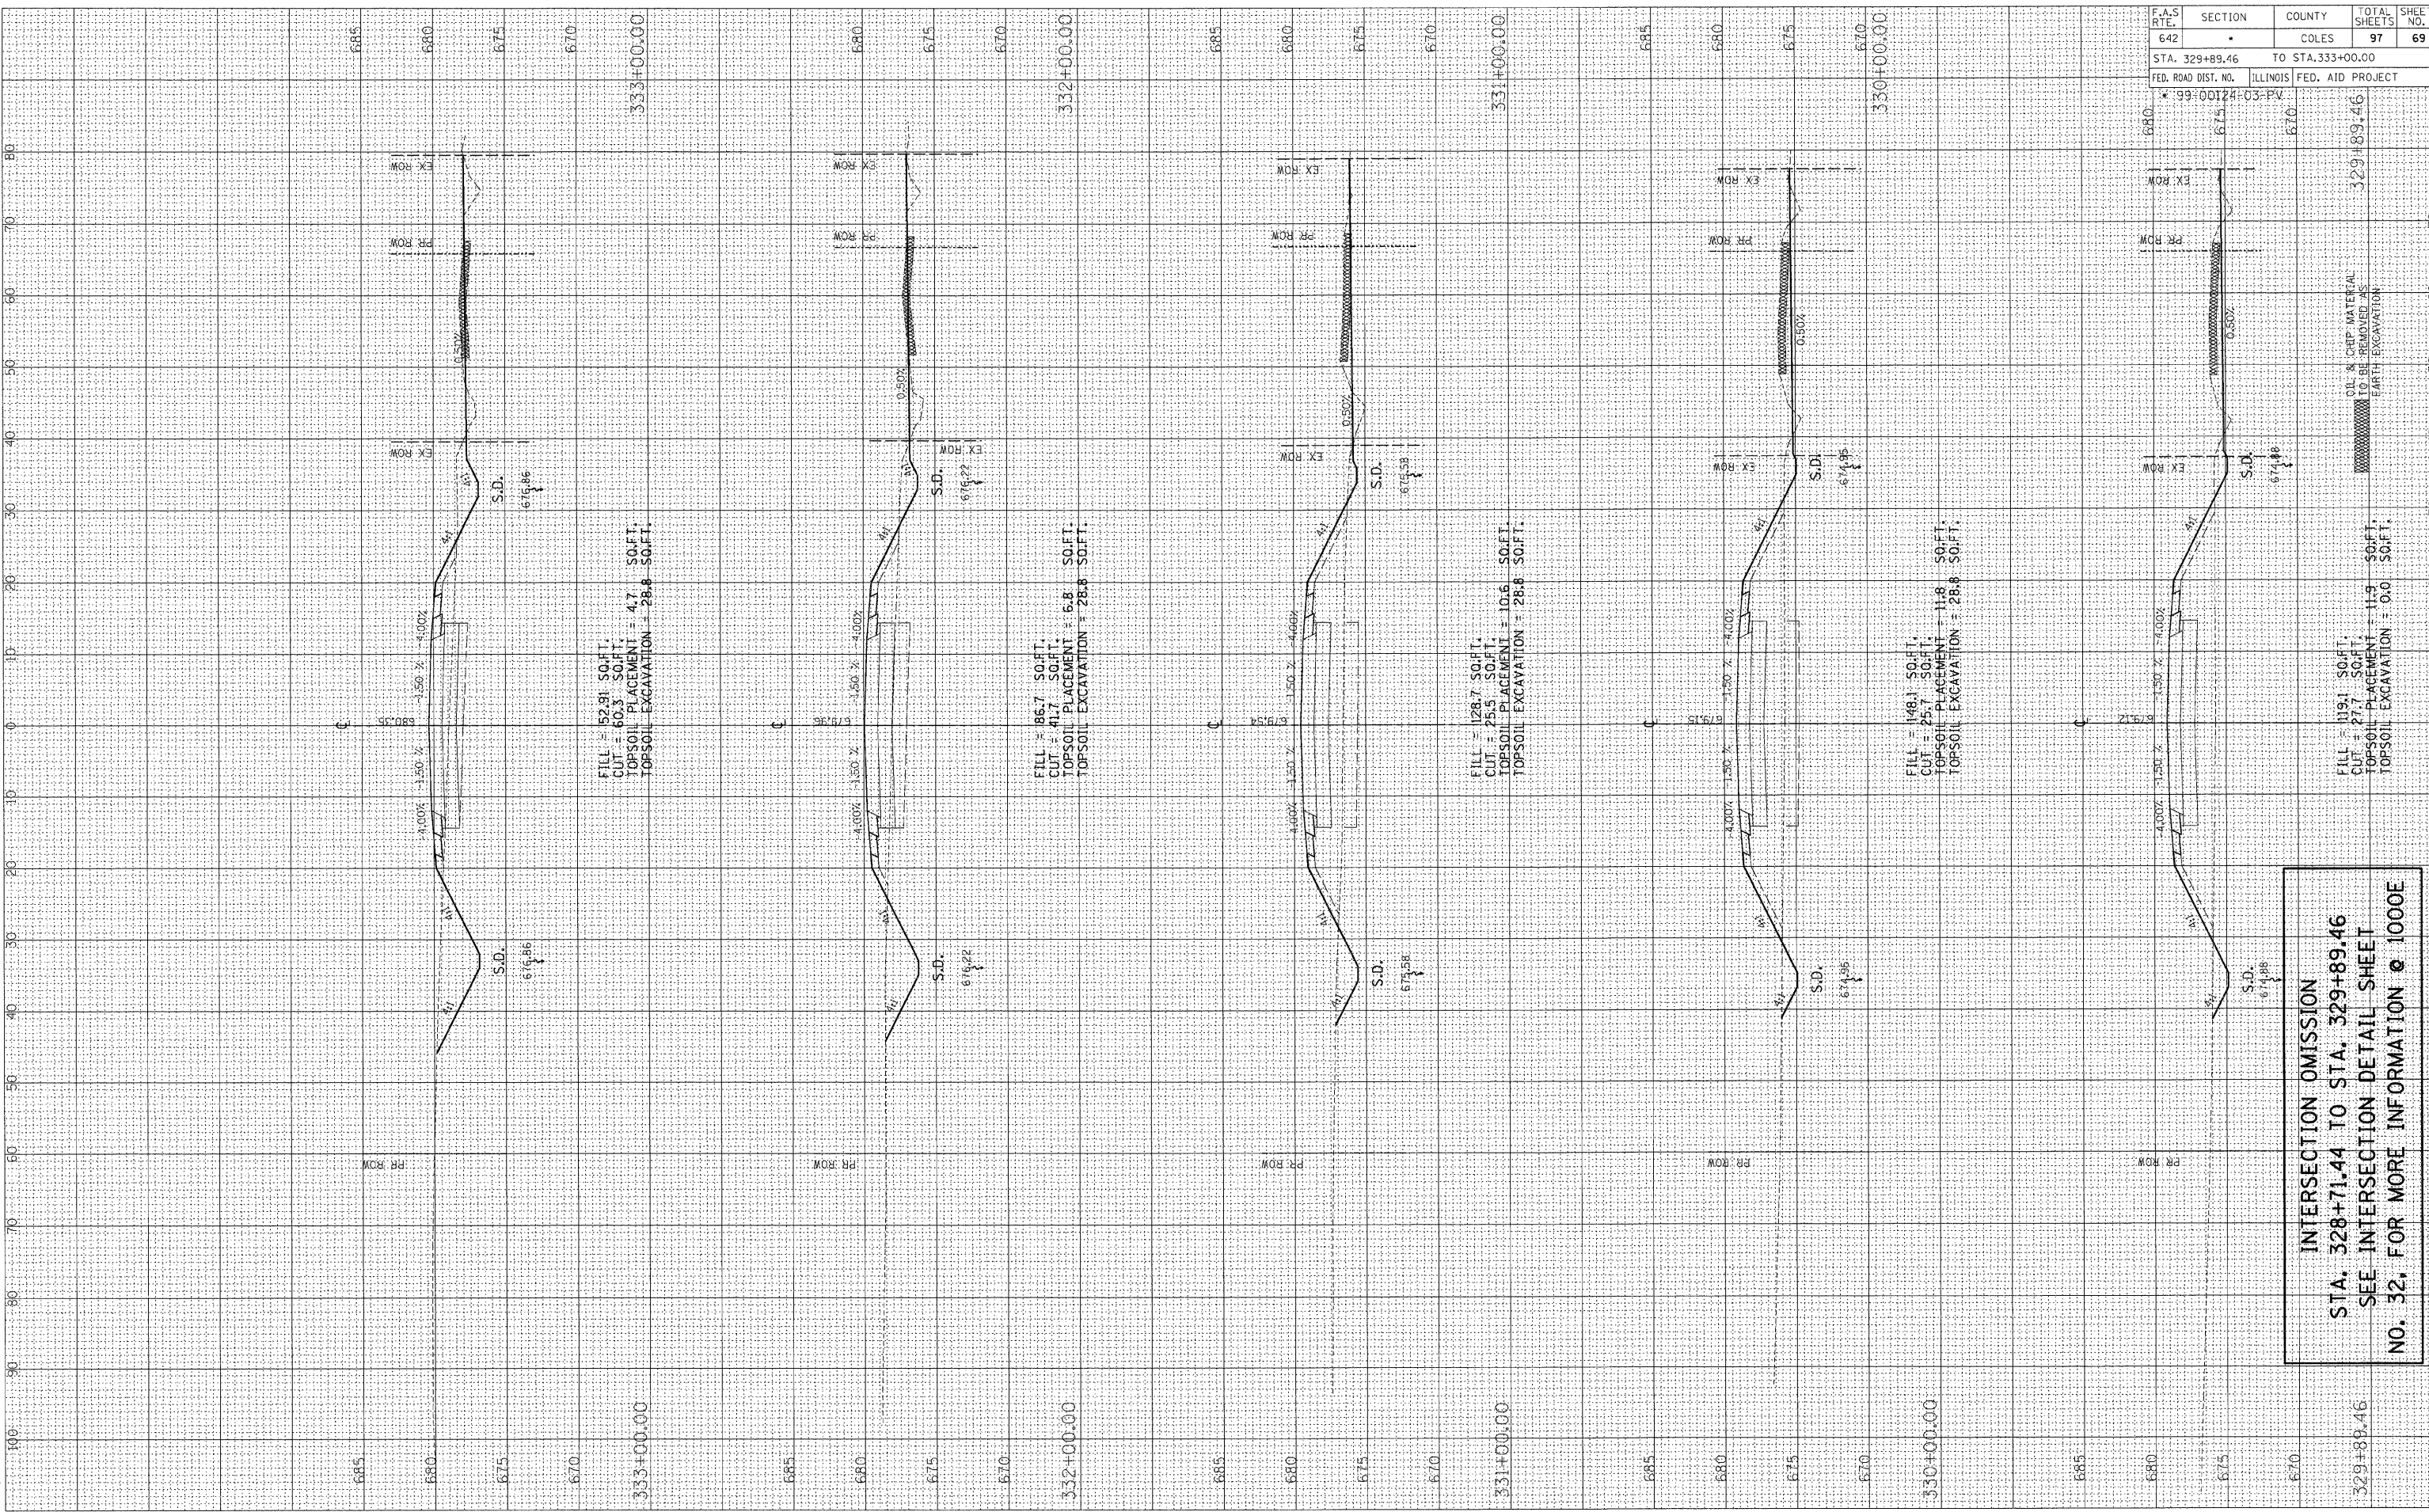

F.A.S. RTE.	SECTION	COUNTY	TOTAL SHEETS	SHEET NO.
642		COLES	97	69
STA. 329+89.46		TO STA. 333+00.00		
FED. ROAD DIST. NO.	ILLINOIS	FED. AID PROJECT		
* 99-00124-03-PV				

**INTERSECTION OMISSION**  
**STA. 328+71.44 TO STA. 329+89.46**  
**SEE INTERSECTION DETAIL SHEET**  
**NO. 32, FOR MORE INFORMATION @ 1000E**

329+89.46  
 329+89.46  
 329+89.46