


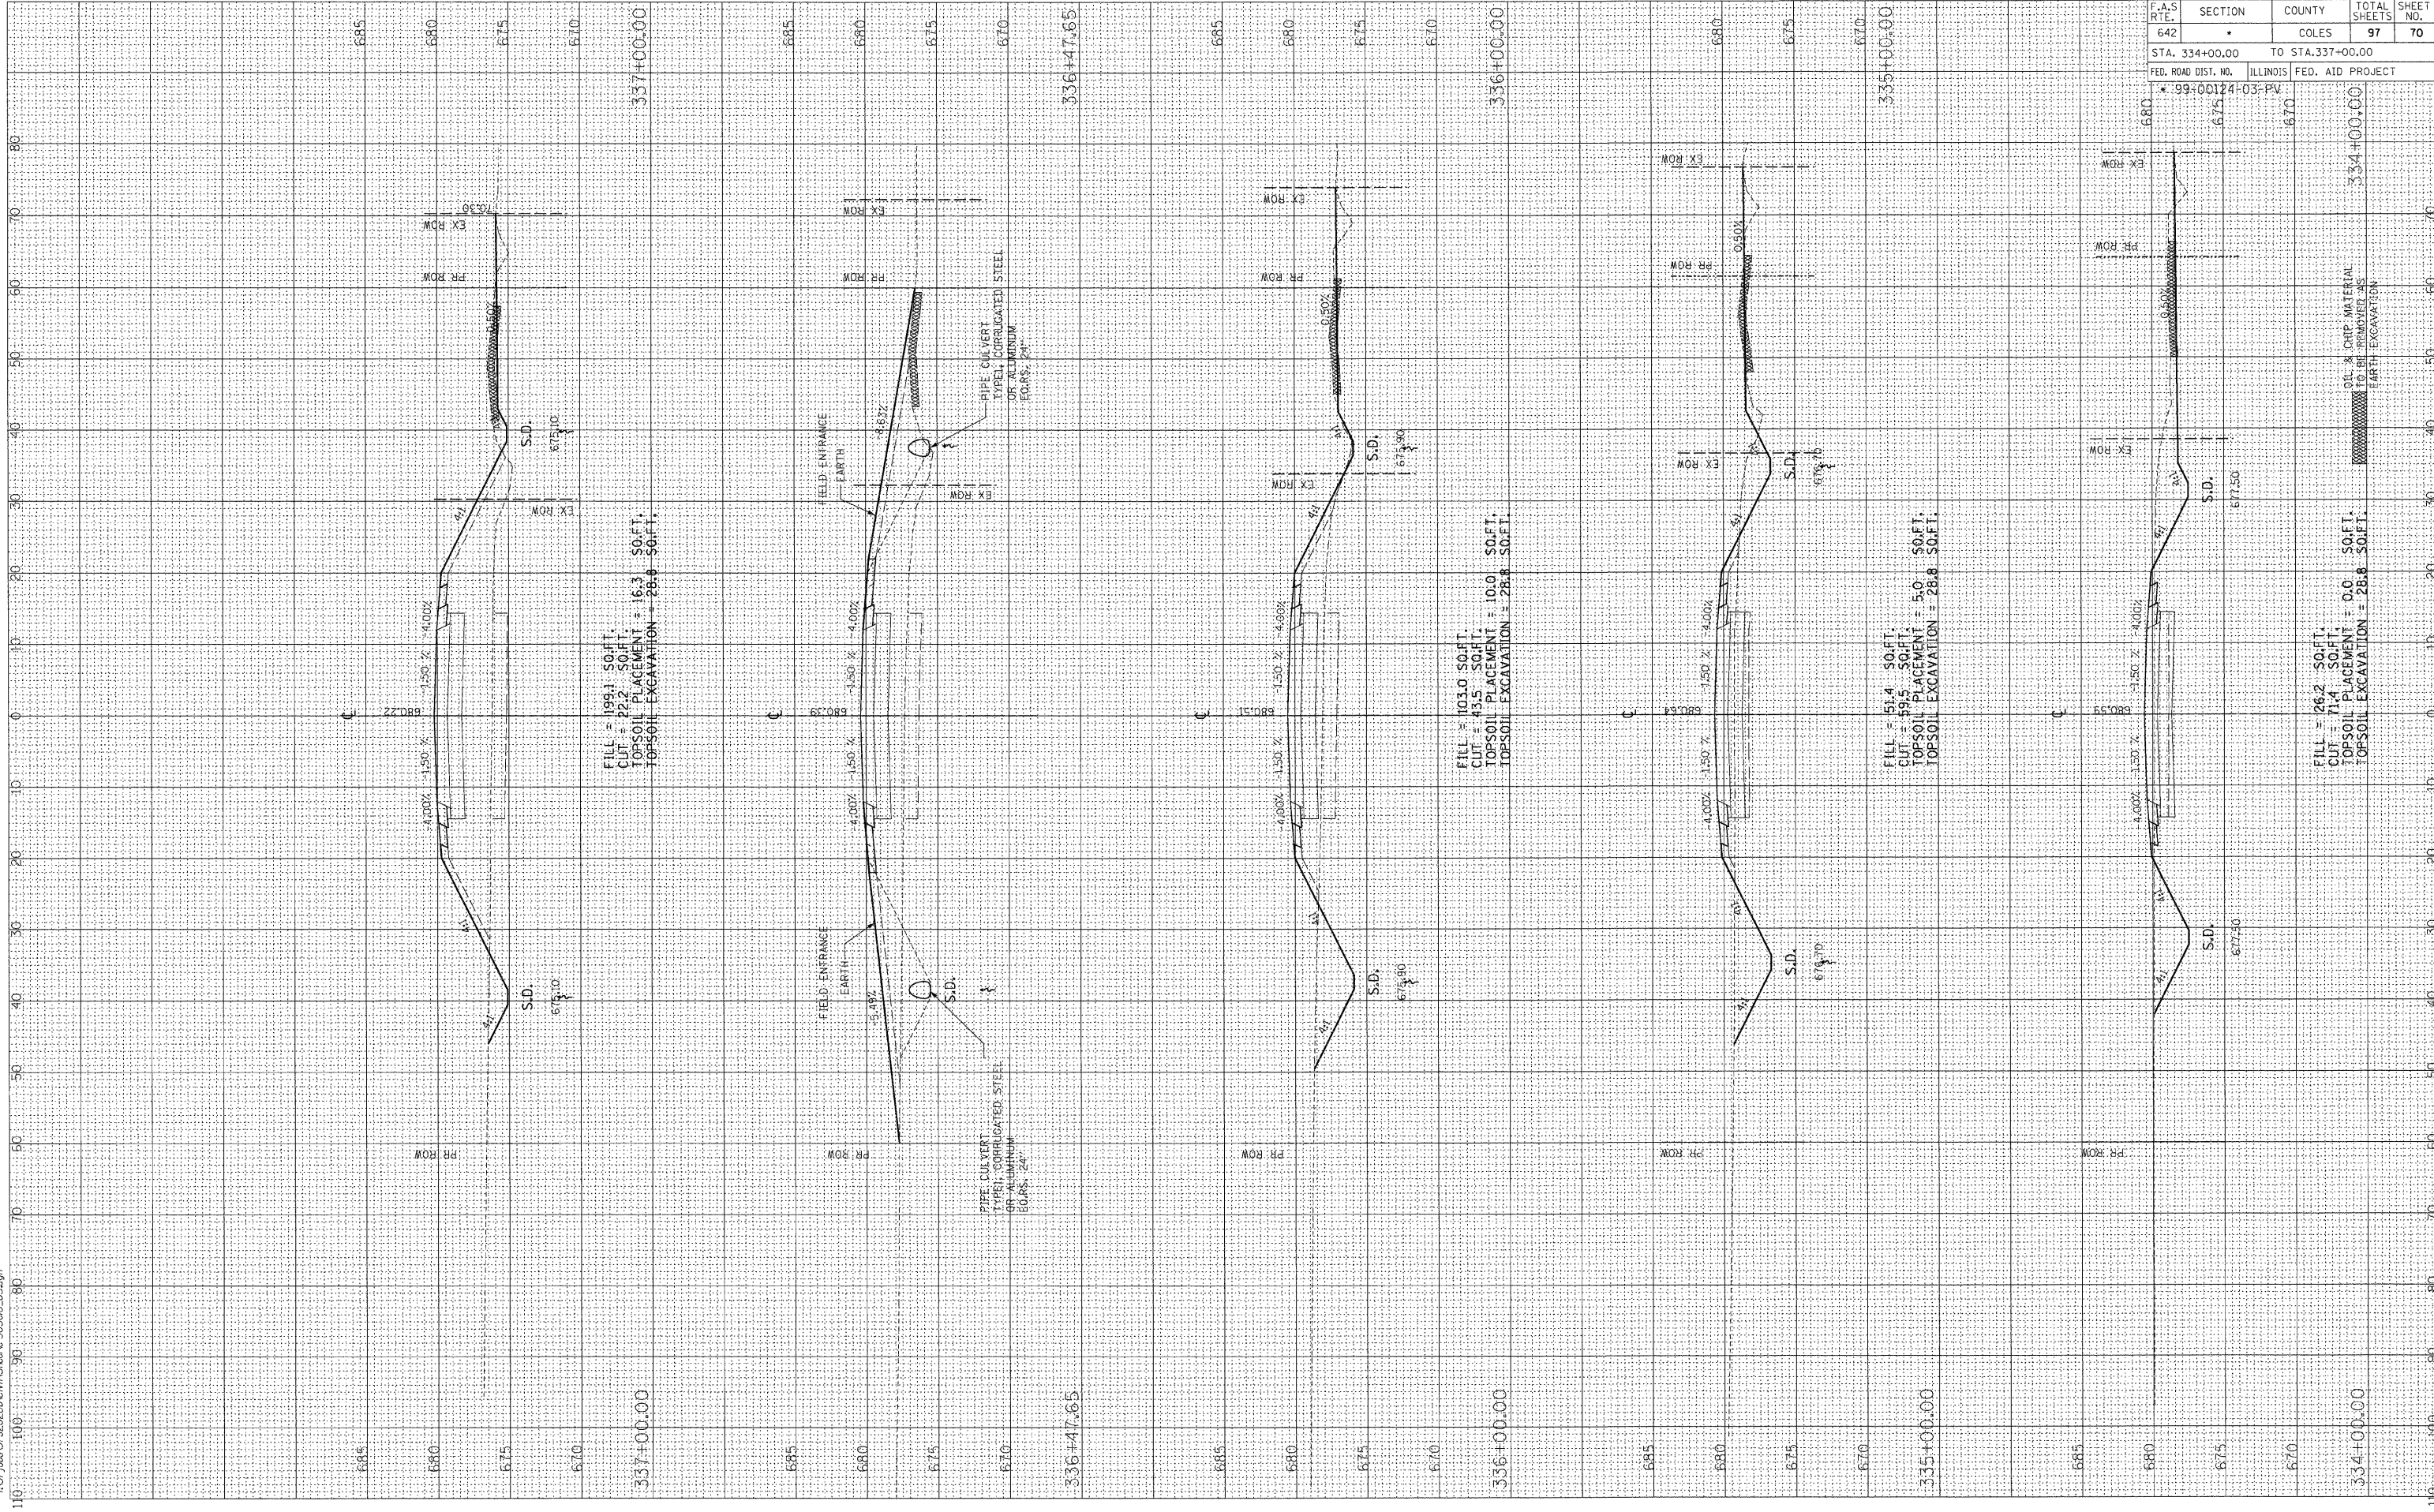

ORIGINAL SURVEY	BY	DATE
PLOTTED		
NOTE BOOK NO.		
AREAS CHECKED		

FINAL SURVEY	BY	DATE
REVISIONS		
NOTE BOOK NO.		
AREAS CHECKED		

03/21/2009
A:\97 jobs\97s20226\civil\Sheet-c-303.wb_03.dgn



F.A.S. RTE.	SECTION	COUNTY	TOTAL SHEETS	SHEET NO.
642		COLES	97	70
STA. 334+00.00		TO STA. 337+00.00		
FED. ROAD DIST. NO.		ILLINOIS FED. AID PROJECT		
* 99-00174-03-PV				