


FINAL SURVEY	BY	DATE
SURVEYED		
PLOTTED		
NOTE BOOK		
AREAS CHECKED		
NO.		

ORIGINAL SURVEY	BY	DATE
SURVEYED		
PLOTTED		
NOTE BOOK		
AREAS CHECKED		
NO.		

03/31/2009
 I:\97\06597\22280\CM\Sheet\c-30308_03.dgn

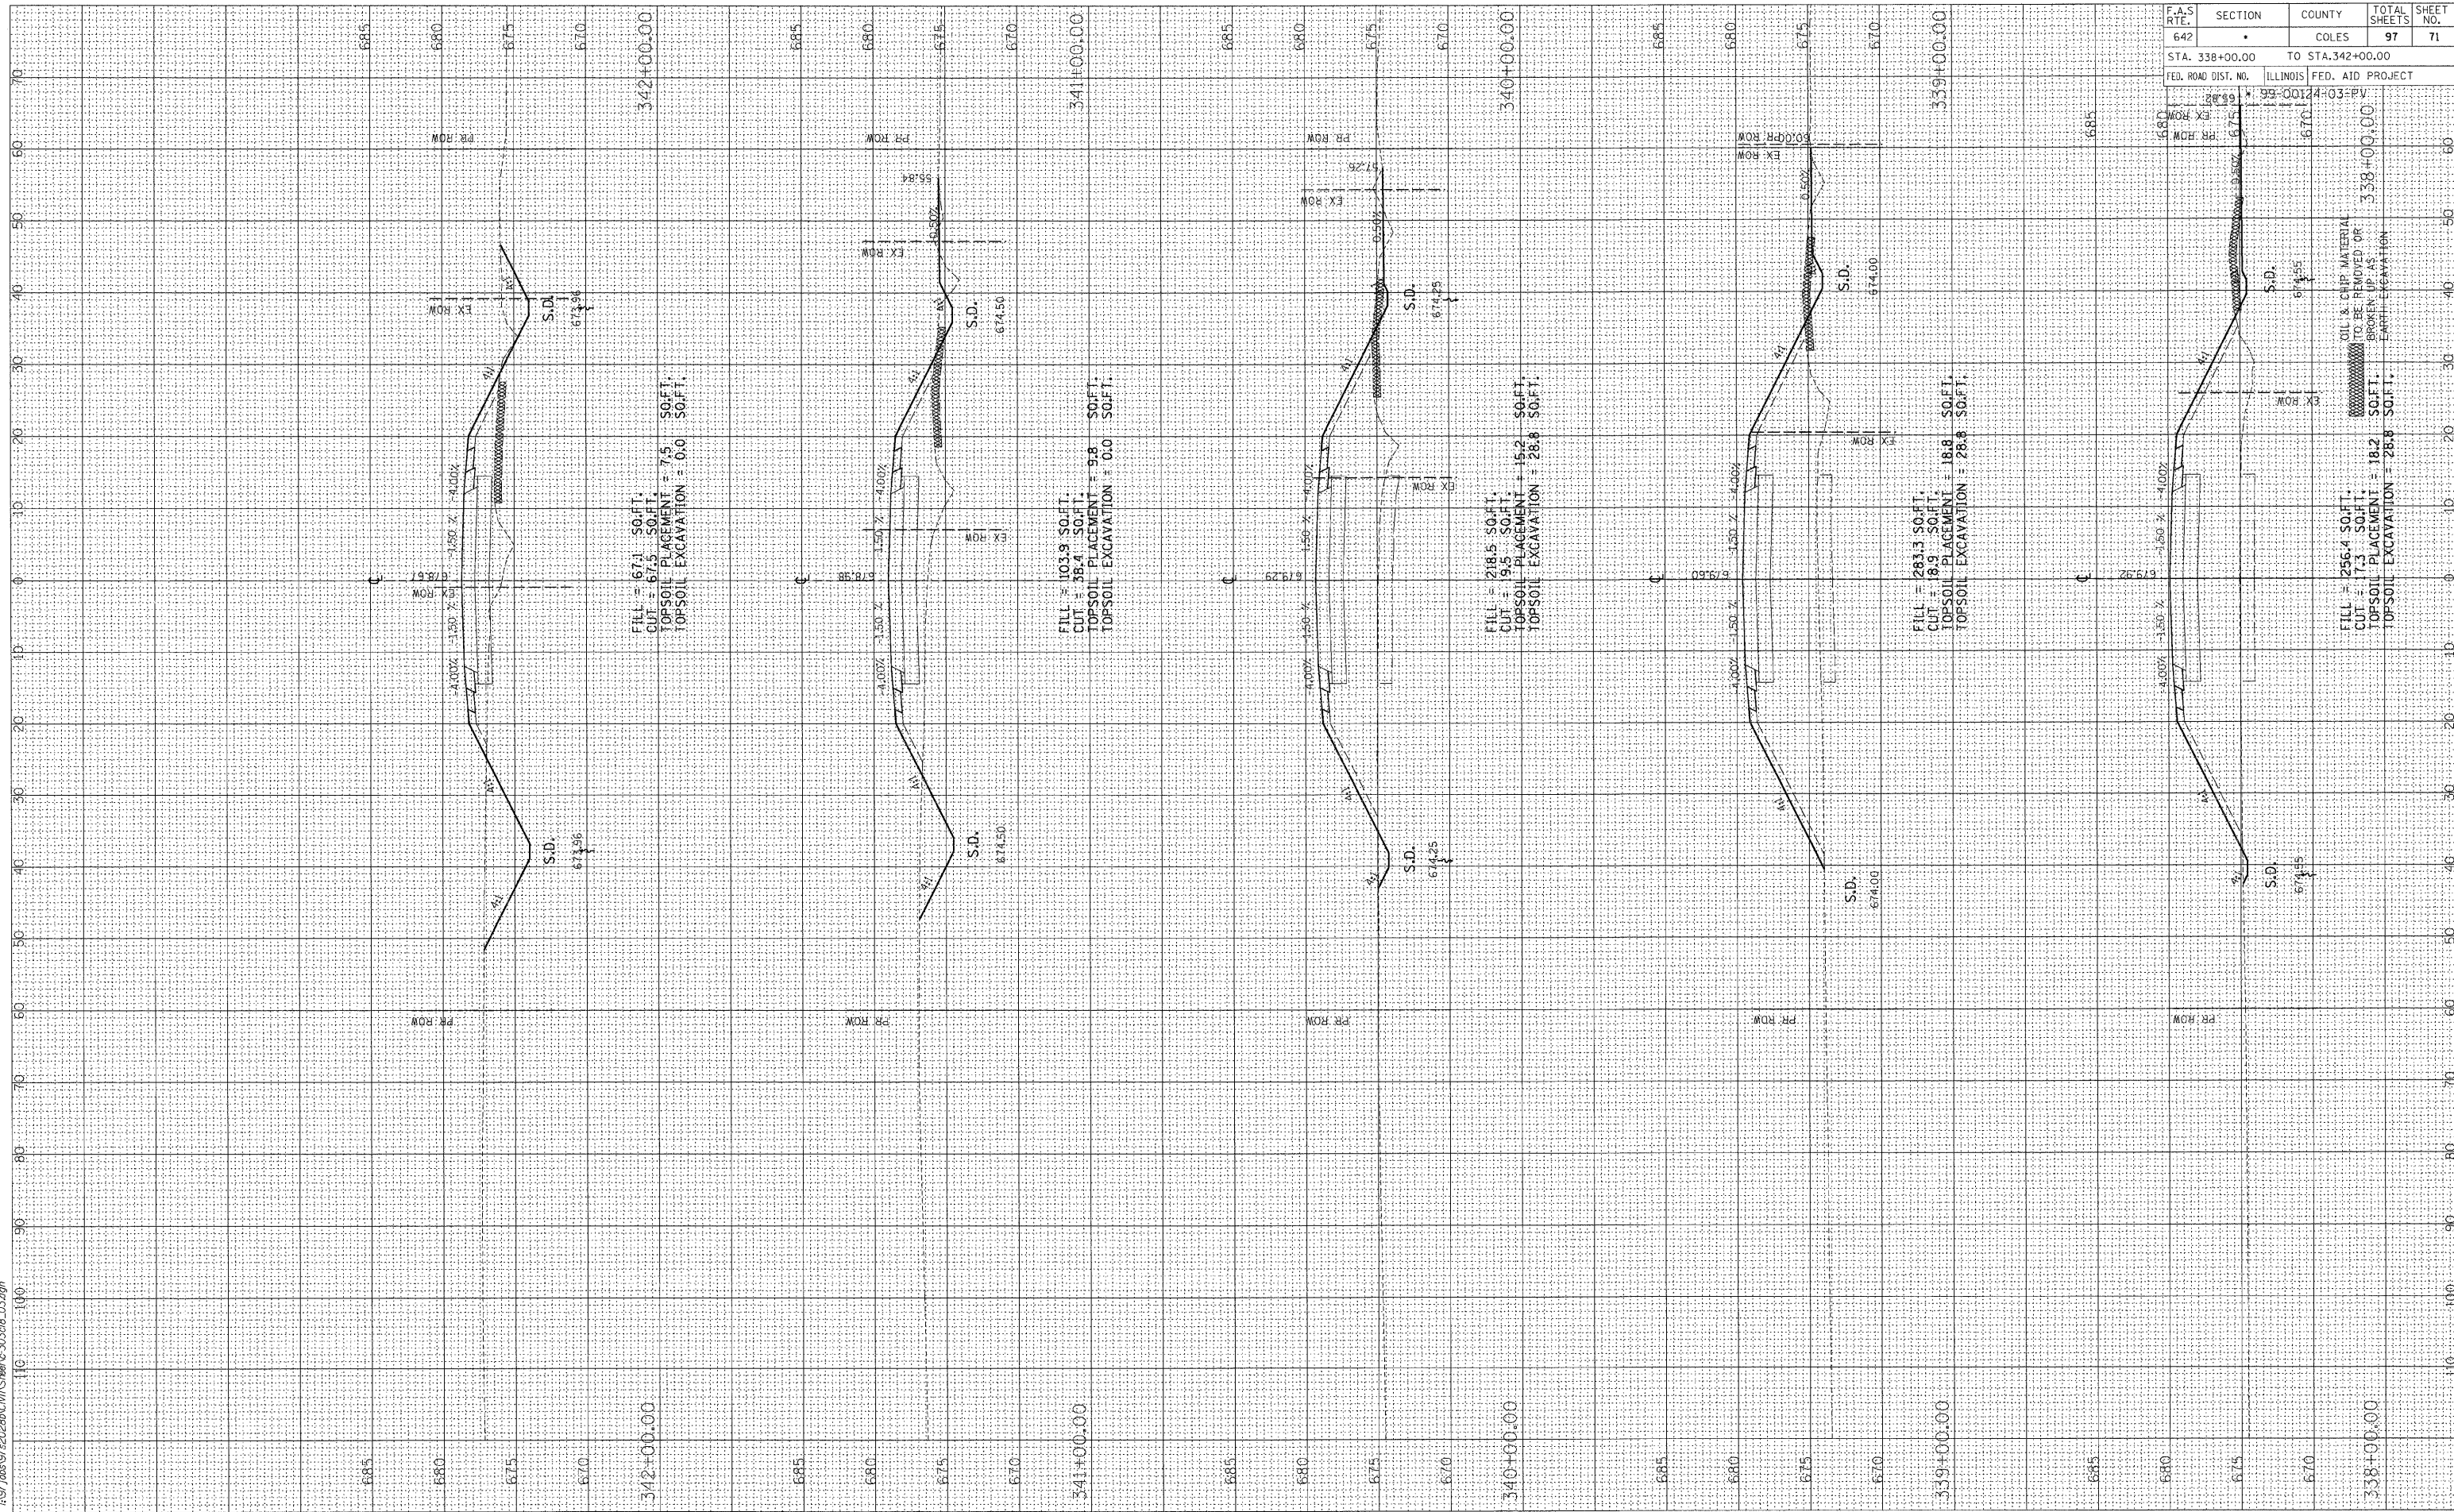

F.A.S. RTE.	SECTION	COUNTY	TOTAL SHEETS	SHEET NO.
642	*	COLES	97	71
STA. 338+00.00		TO STA. 342+00.00		
FED. ROAD DIST. NO.		ILLINOIS FED. AID PROJECT		

