


FINAL SURVEY	BY	DATE
NO. _____		
PLANNED SURVEY		
NO. _____		
NOTE BOOK		
NO. _____		
AREAS CHECKED		
NO. _____		

ORIGINAL SURVEY	BY	DATE
NO. _____		
PLANNED SURVEY		
NO. _____		
NOTE BOOK		
NO. _____		
AREAS CHECKED		
NO. _____		

03/31/2009  
 I:\97\00597\20208\Civil\Sheet\c-30308\_03.dgn

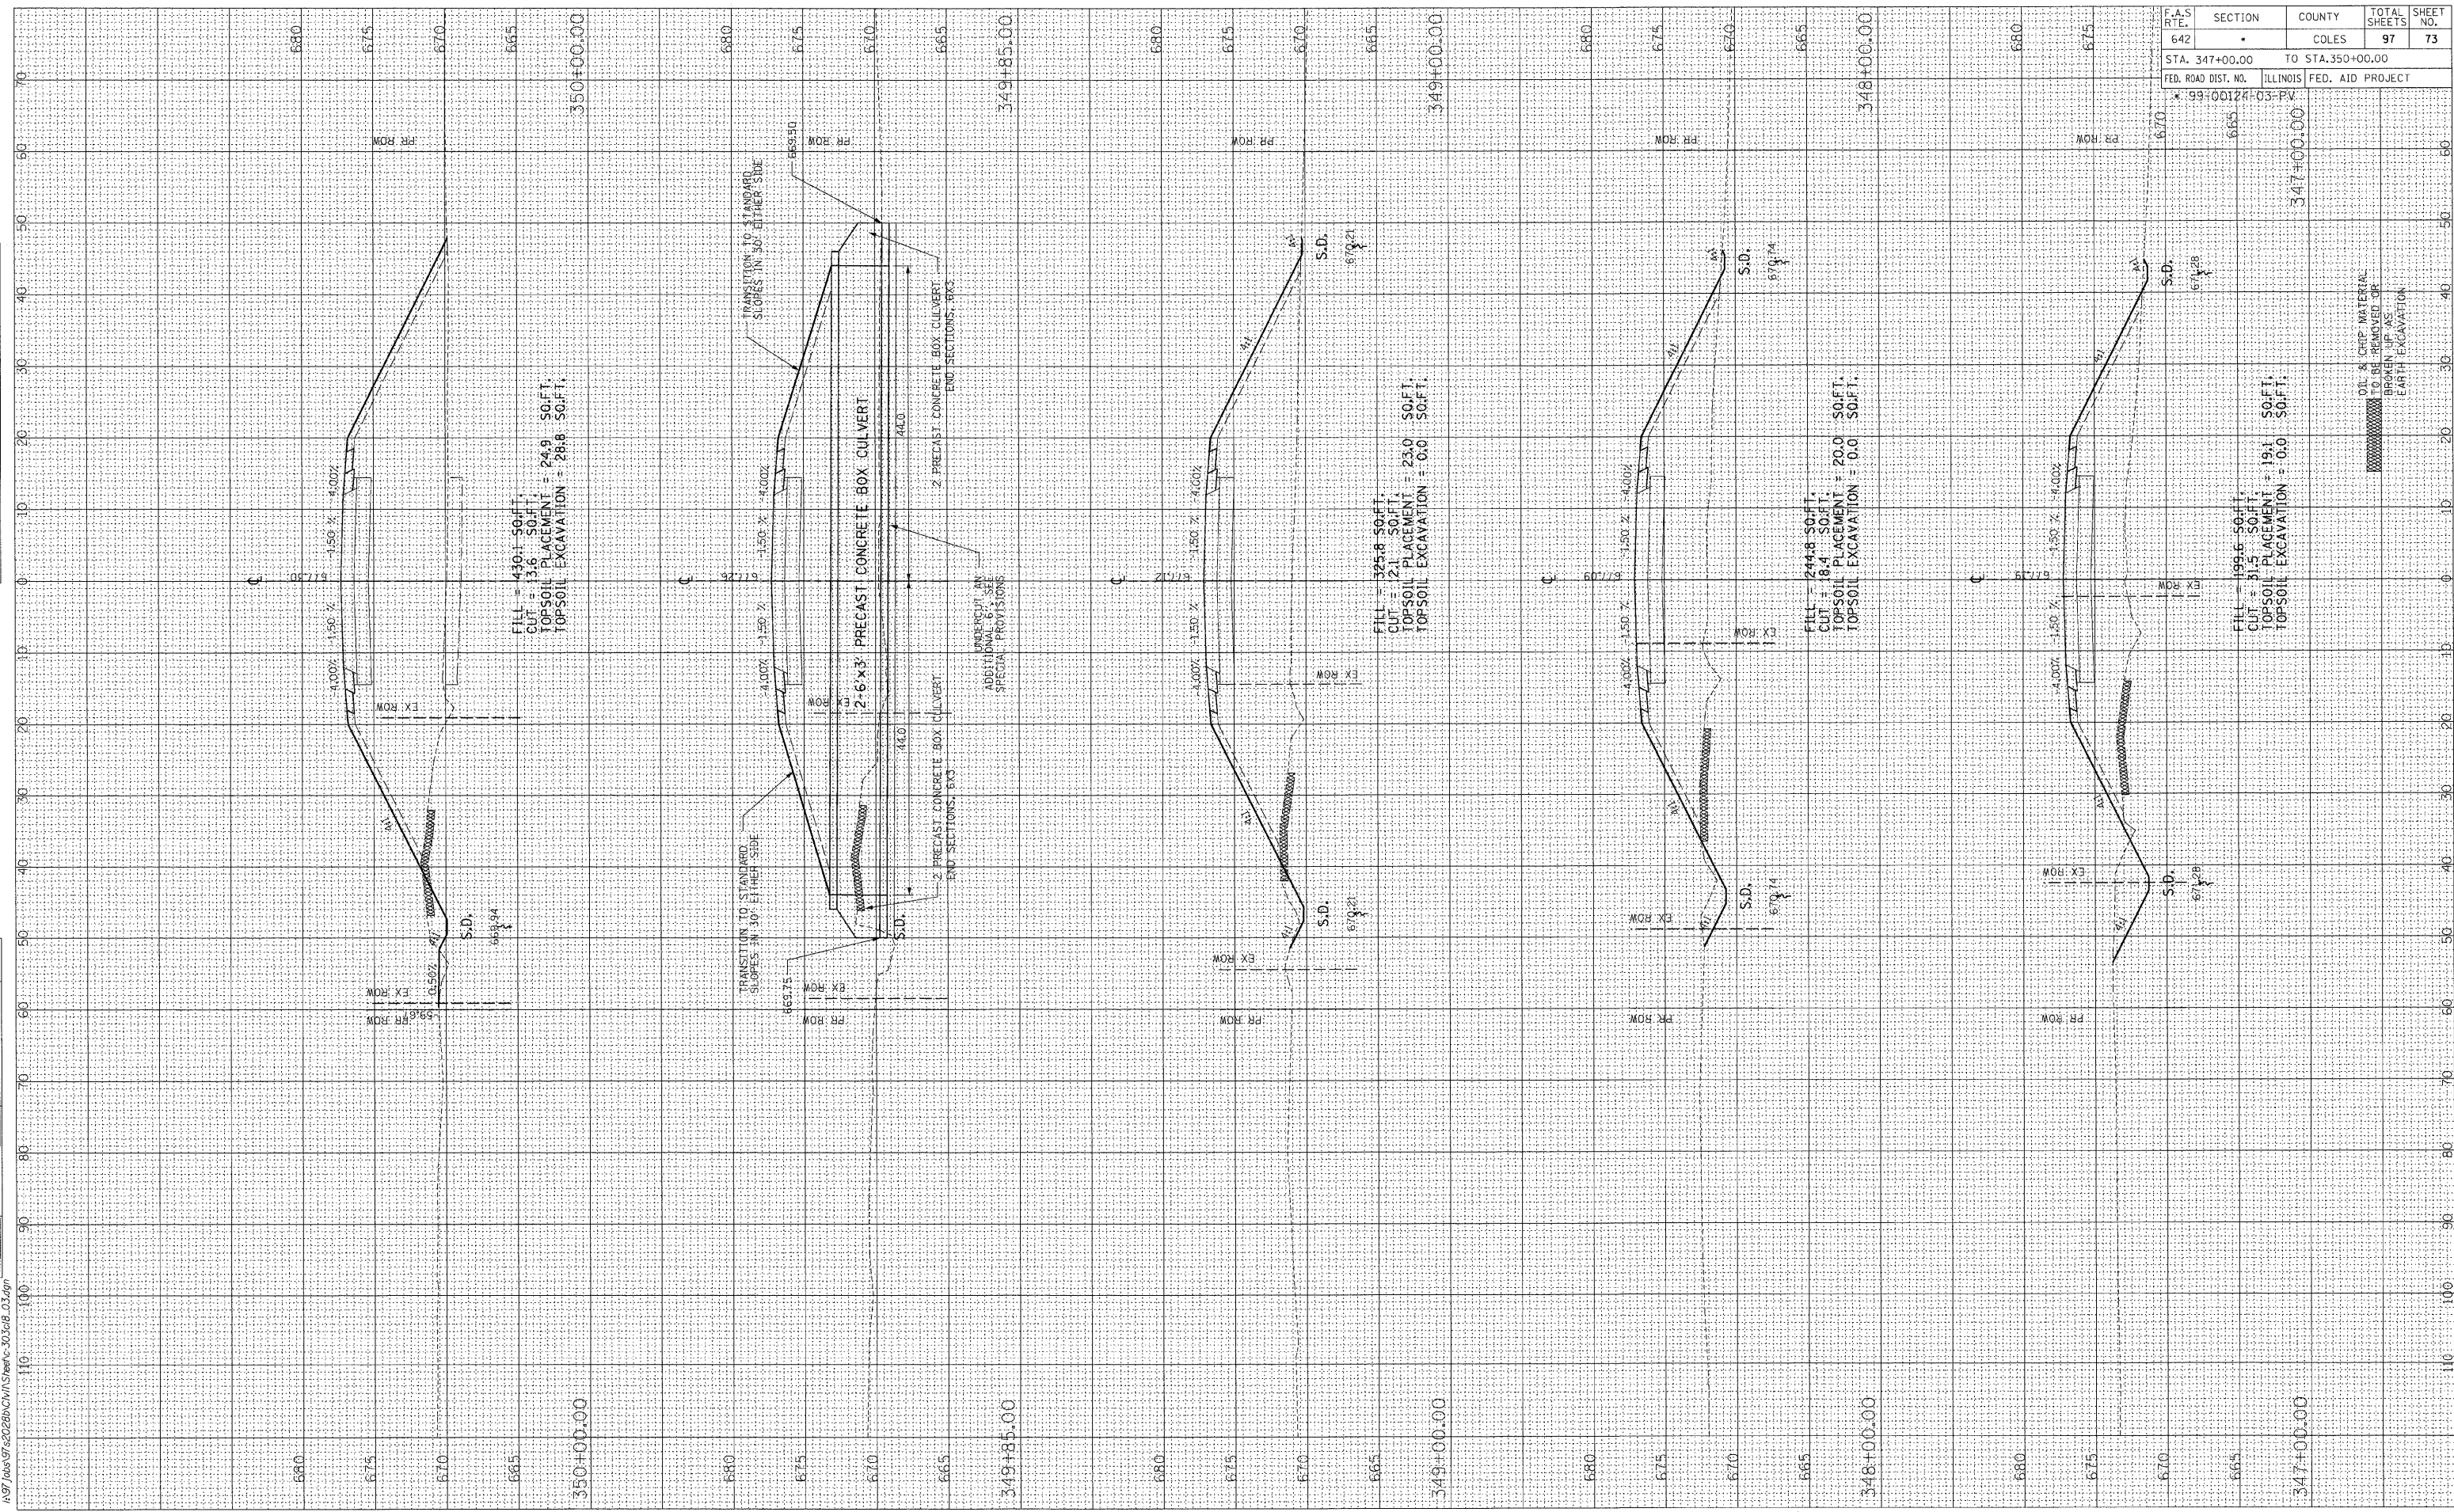

F.A.S. R.T.E.	SECTION	COUNTY	TOTAL SHEETS	SHEET NO.
642	*	COLES	97	73
STA. 347+00.00 TO STA. 350+00.00				
FED. ROAD DIST. NO. * 99-00124-03-PV		ILLINOIS FED. AID PROJECT		