


FINAL SURVEY	BY	DATE
NO.		
PLOTTED		
DATE		
AREAS CHECKED		
NO.		



ORIGINAL SURVEY	BY	DATE
NO.		
PLOTTED		
DATE		
AREAS CHECKED		
NO.		

03/14/2009
 I:\97\00597\620289\CH\Sheet\c-30308 03.dgn

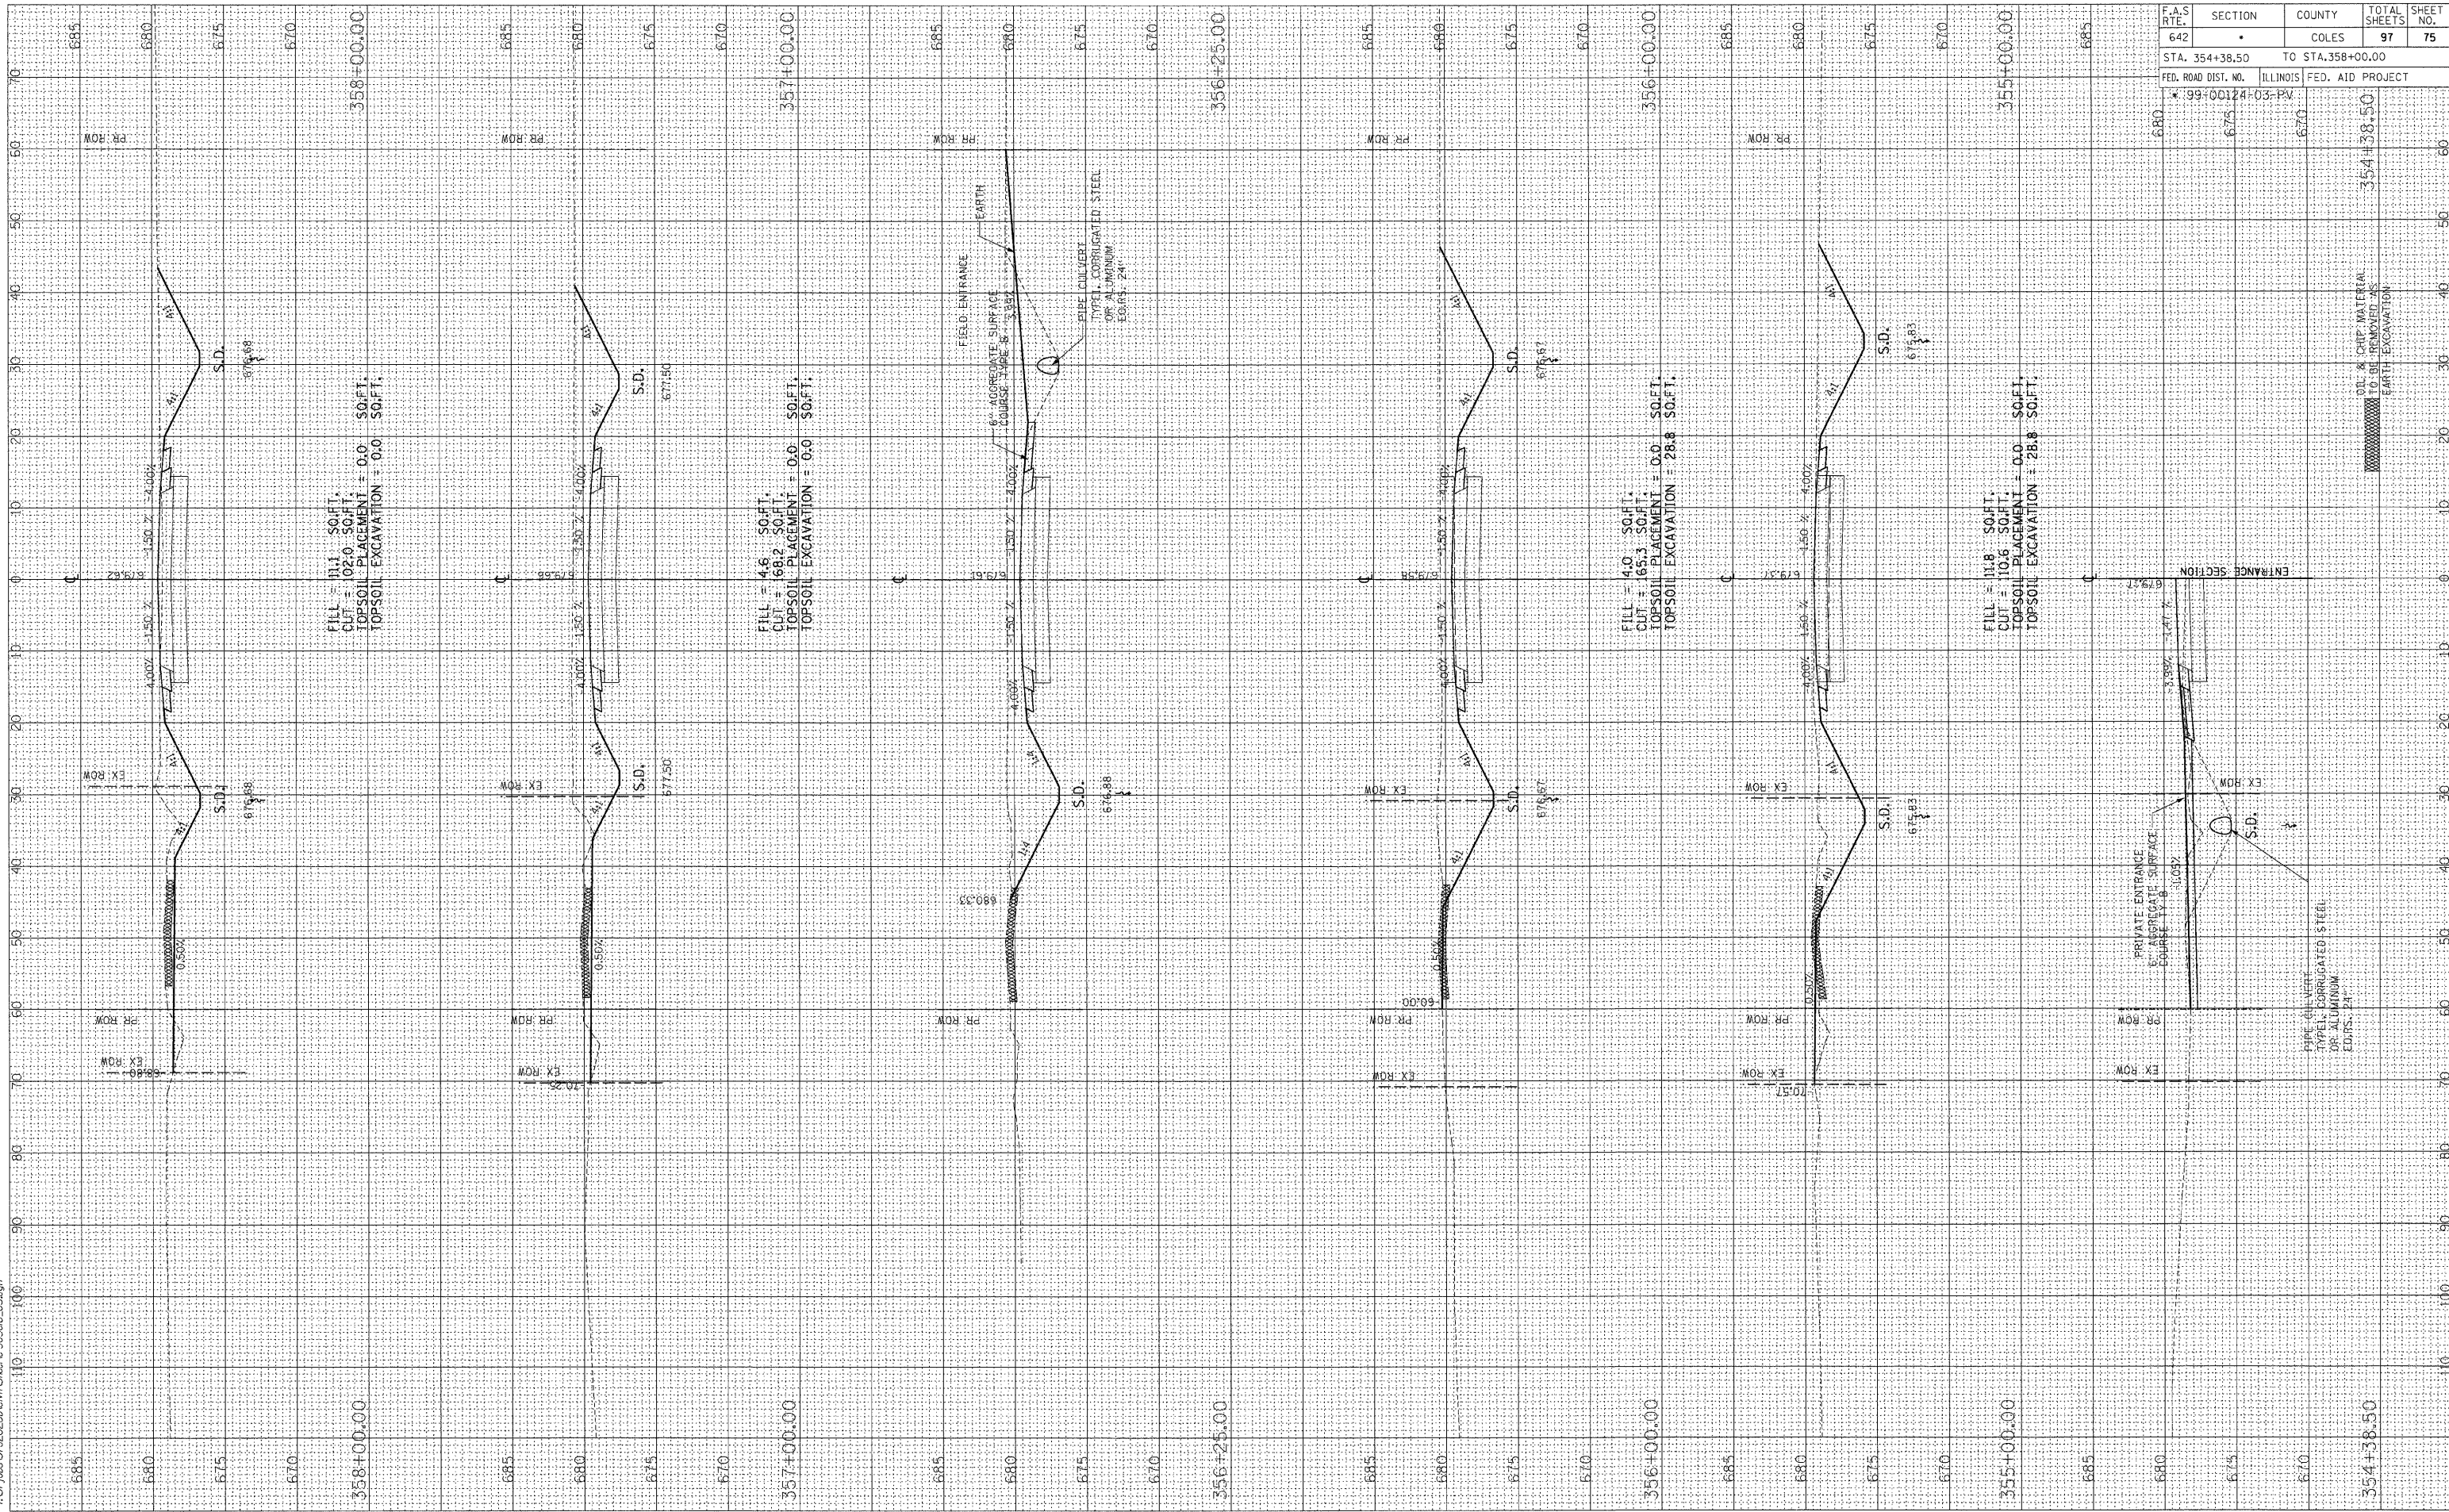

F.A.S. RTE.	SECTION	COUNTY	TOTAL SHEETS	SHEET NO.
642	*	COLES	97	75
STA. 354+38.50		TO STA. 358+00.00		
FED. ROAD DIST. NO.	ILLINOIS	FED. AID PROJECT		
* 99-10124-03-PW				