


F.A.S. RTE.	SECTION	COUNTY	TOTAL SHEETS	SHEET NO.
642	*	COLES	97	76
STA. 359+00.00		TO STA. 362+00.00		
FED. ROAD DIST. NO.		ILLINOIS FED. AID PROJECT		
* 99-00124		03-PW		

FINAL SURVEY	BY	DATE
SURVEYED		
PLOTTED		
NOTE BOOK		
AREAS CHECKED		
NO.		

ORIGINAL SURVEY	BY	DATE
SURVEYED		
PLOTTED		
NOTE BOOK		
AREAS CHECKED		
NO.		

03/31/2009
 I:\97\00597\2029\CIV\Spec\C-30308_03.dgn

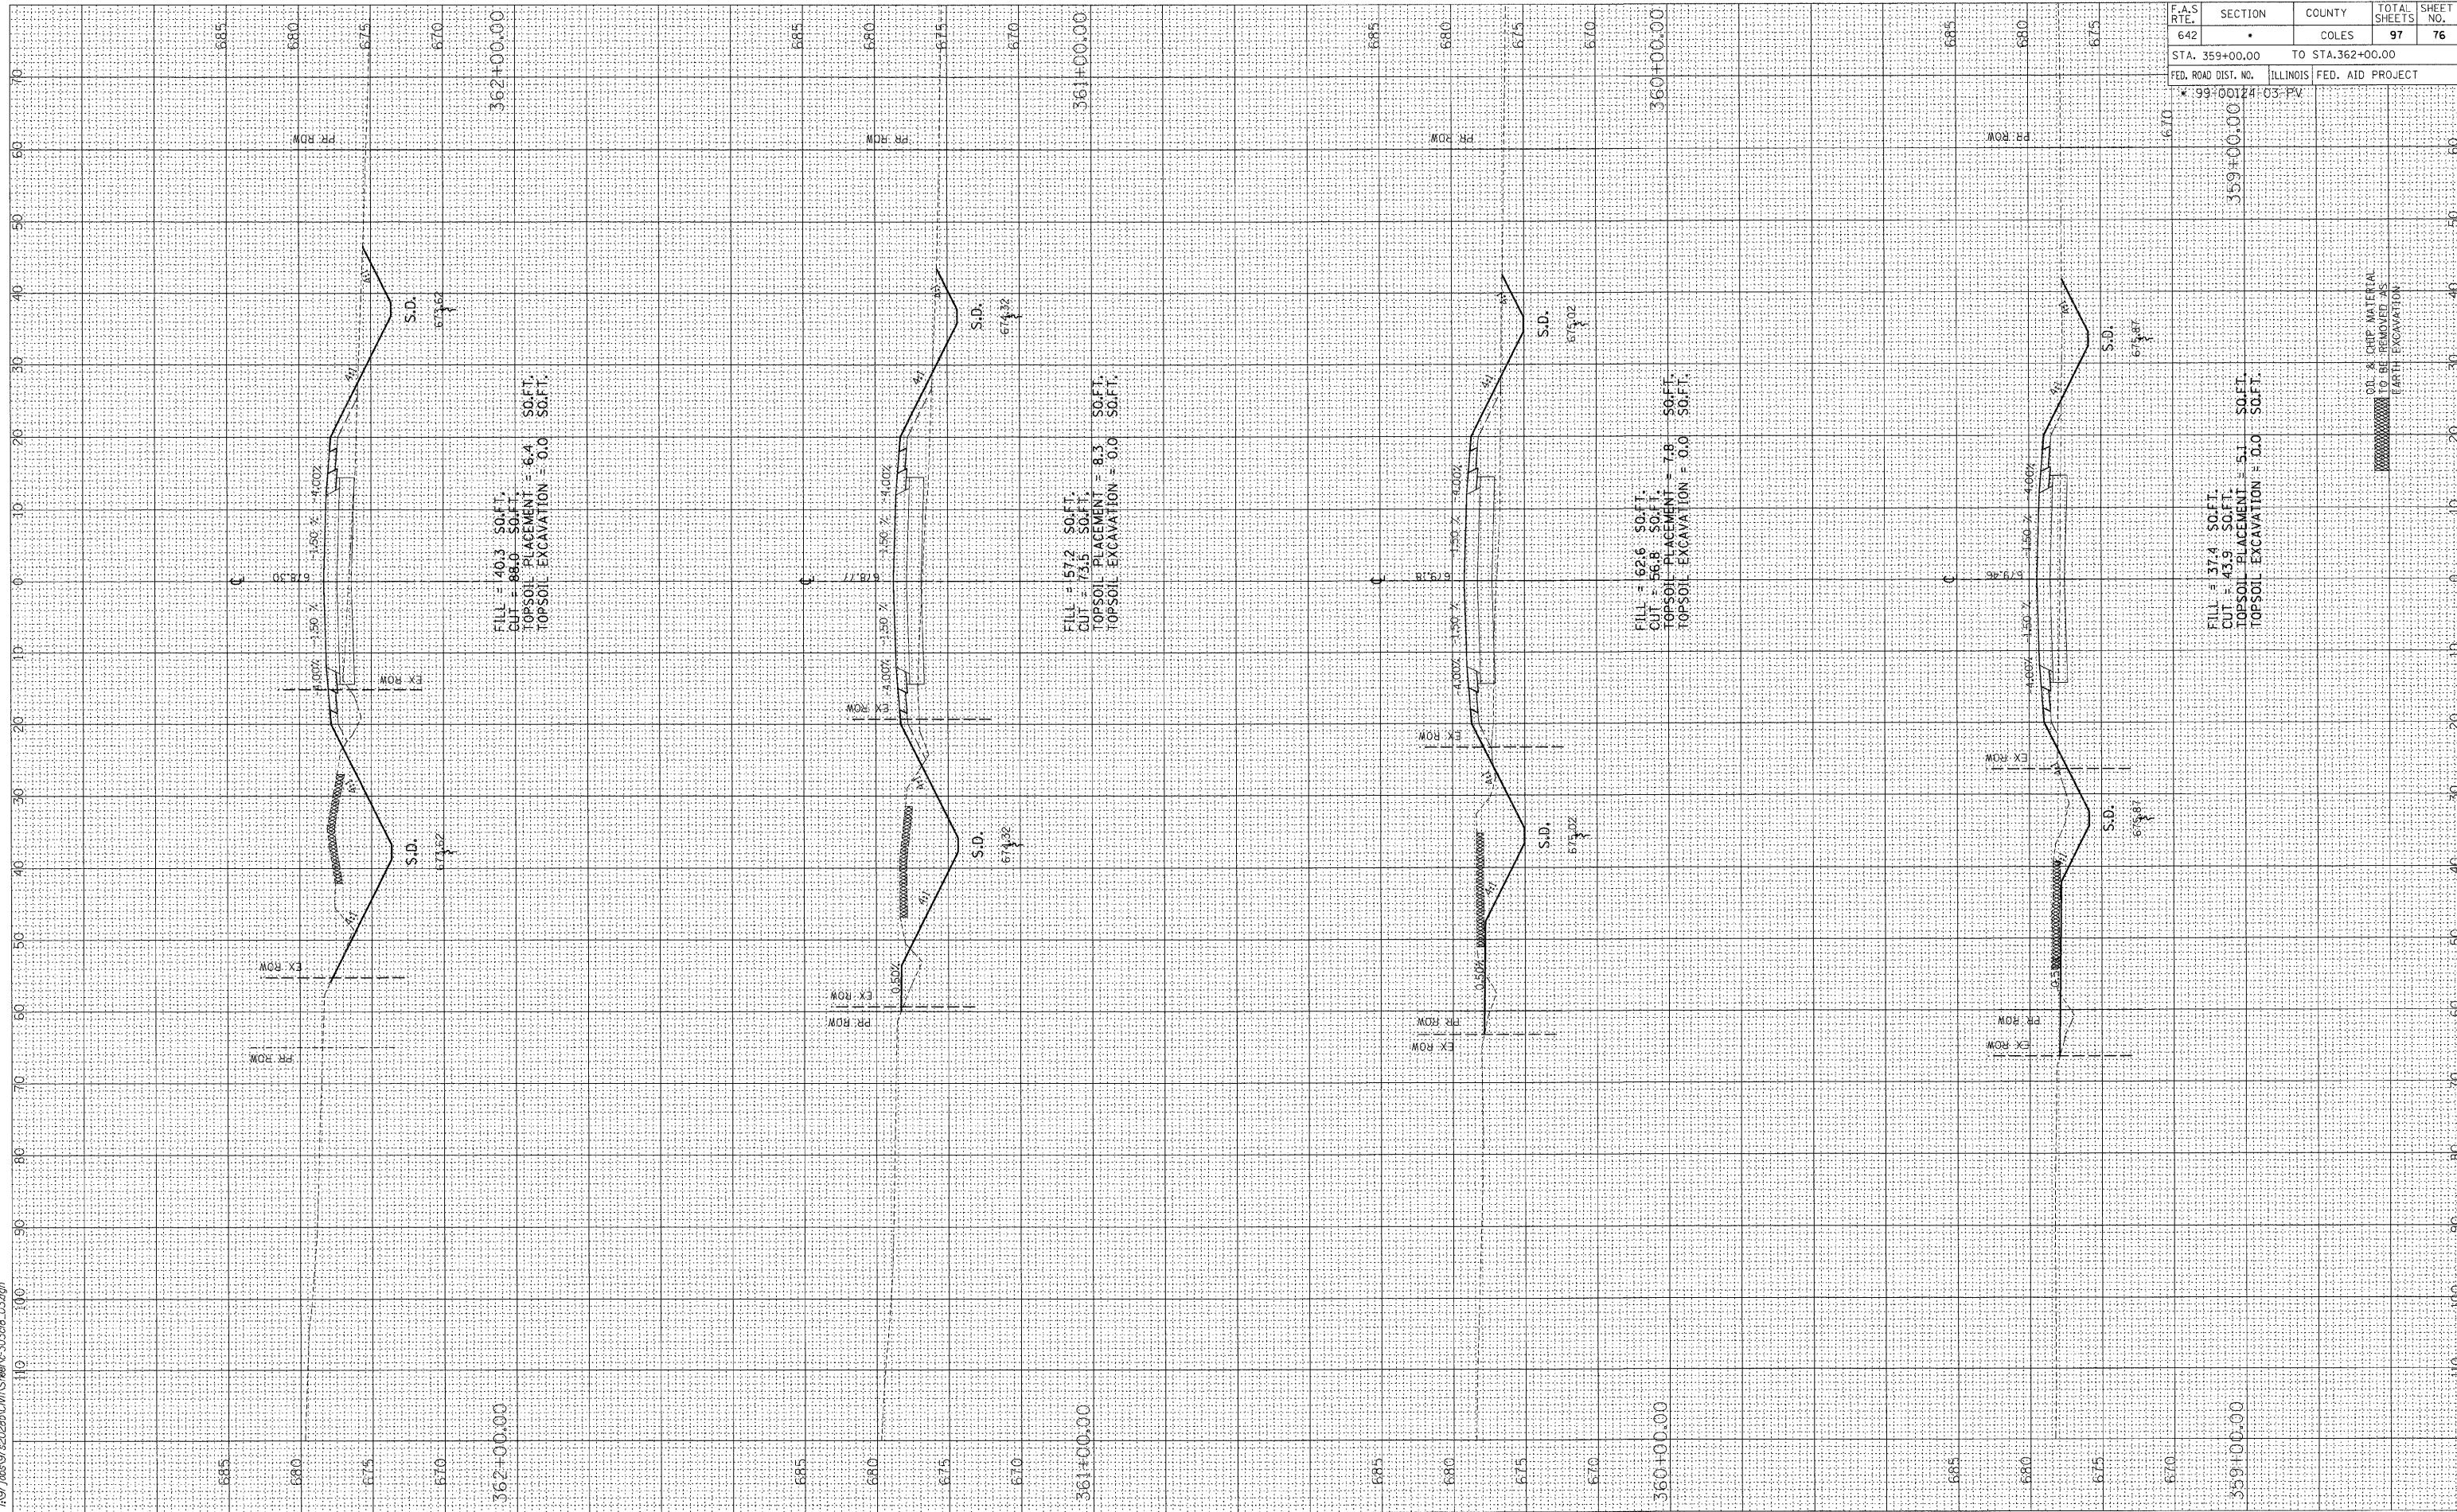

0% & CRIP MATERIAL TO BE REMOVED AS PART OF EXCAVATION