


FINAL SURVEY	SURVEYED	BY	DATE
NOTE BOOK	PLOTTED		
AREAS CHECKED	AREAS CHECKED		
NO.	NO.		



ORIGINAL SURVEY	SURVEYED	BY	DATE
NOTE BOOK	PLOTTED		
AREAS CHECKED	AREAS CHECKED		
NO.	NO.		

03/31/2023
A:\97\008\9752\02B\CIV\Sheet-C-30.5x8_03.dgn

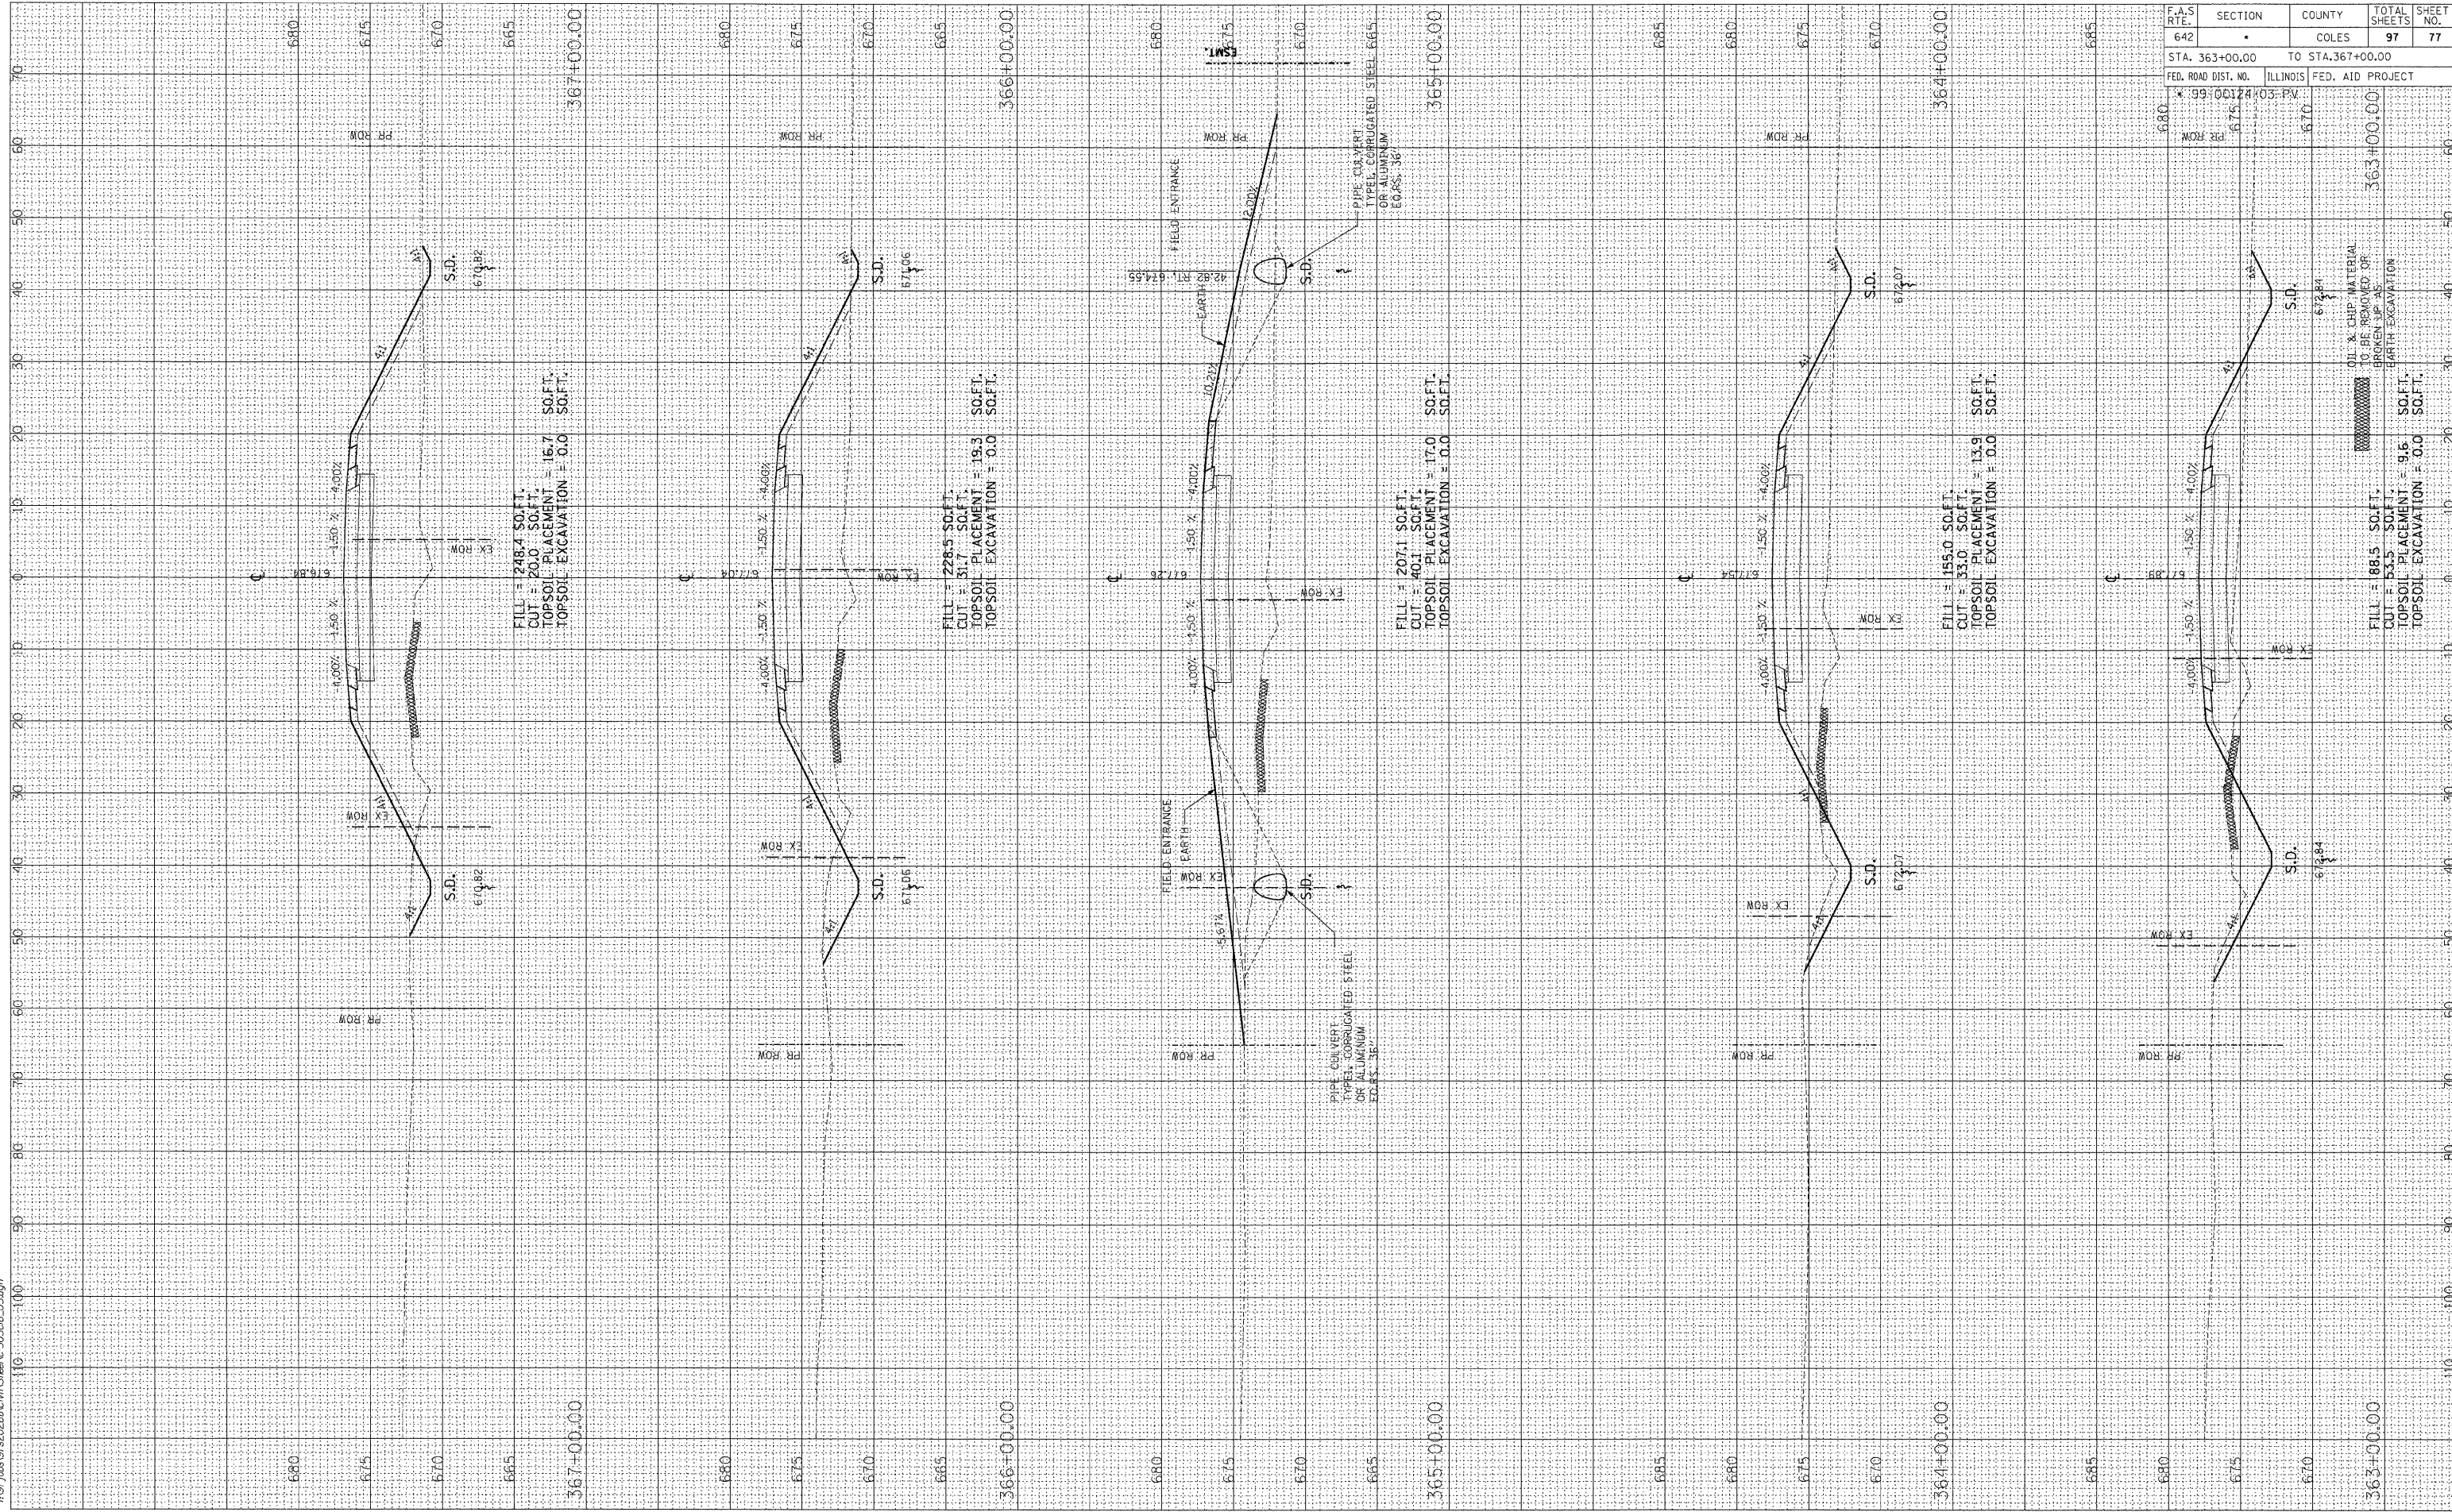

F.A.S. RTE.	SECTION	COUNTY	TOTAL SHEETS	SHEET NO.
642	*	COLES	97	77
STA. 363+00.00		TO STA. 367+00.00		
FED. ROAD DIST. NO.	ILLINOIS	FED. AID PROJECT		
MD-CO-HWY-1210-66				