


FINISH SURVEY	NO.
SURVEYED	NO.
PLOTTED	NO.
NOTE BOOK	NO.
DATE	
BY	
AREAS CHECKED	

ORIGINAL SURVEY	NO.
SURVEYED	NO.
PLOTTED	NO.
NOTE BOOK	NO.
DATE	
BY	
AREAS CHECKED	



© Copyright Hanson Professional Services, Inc. 2009

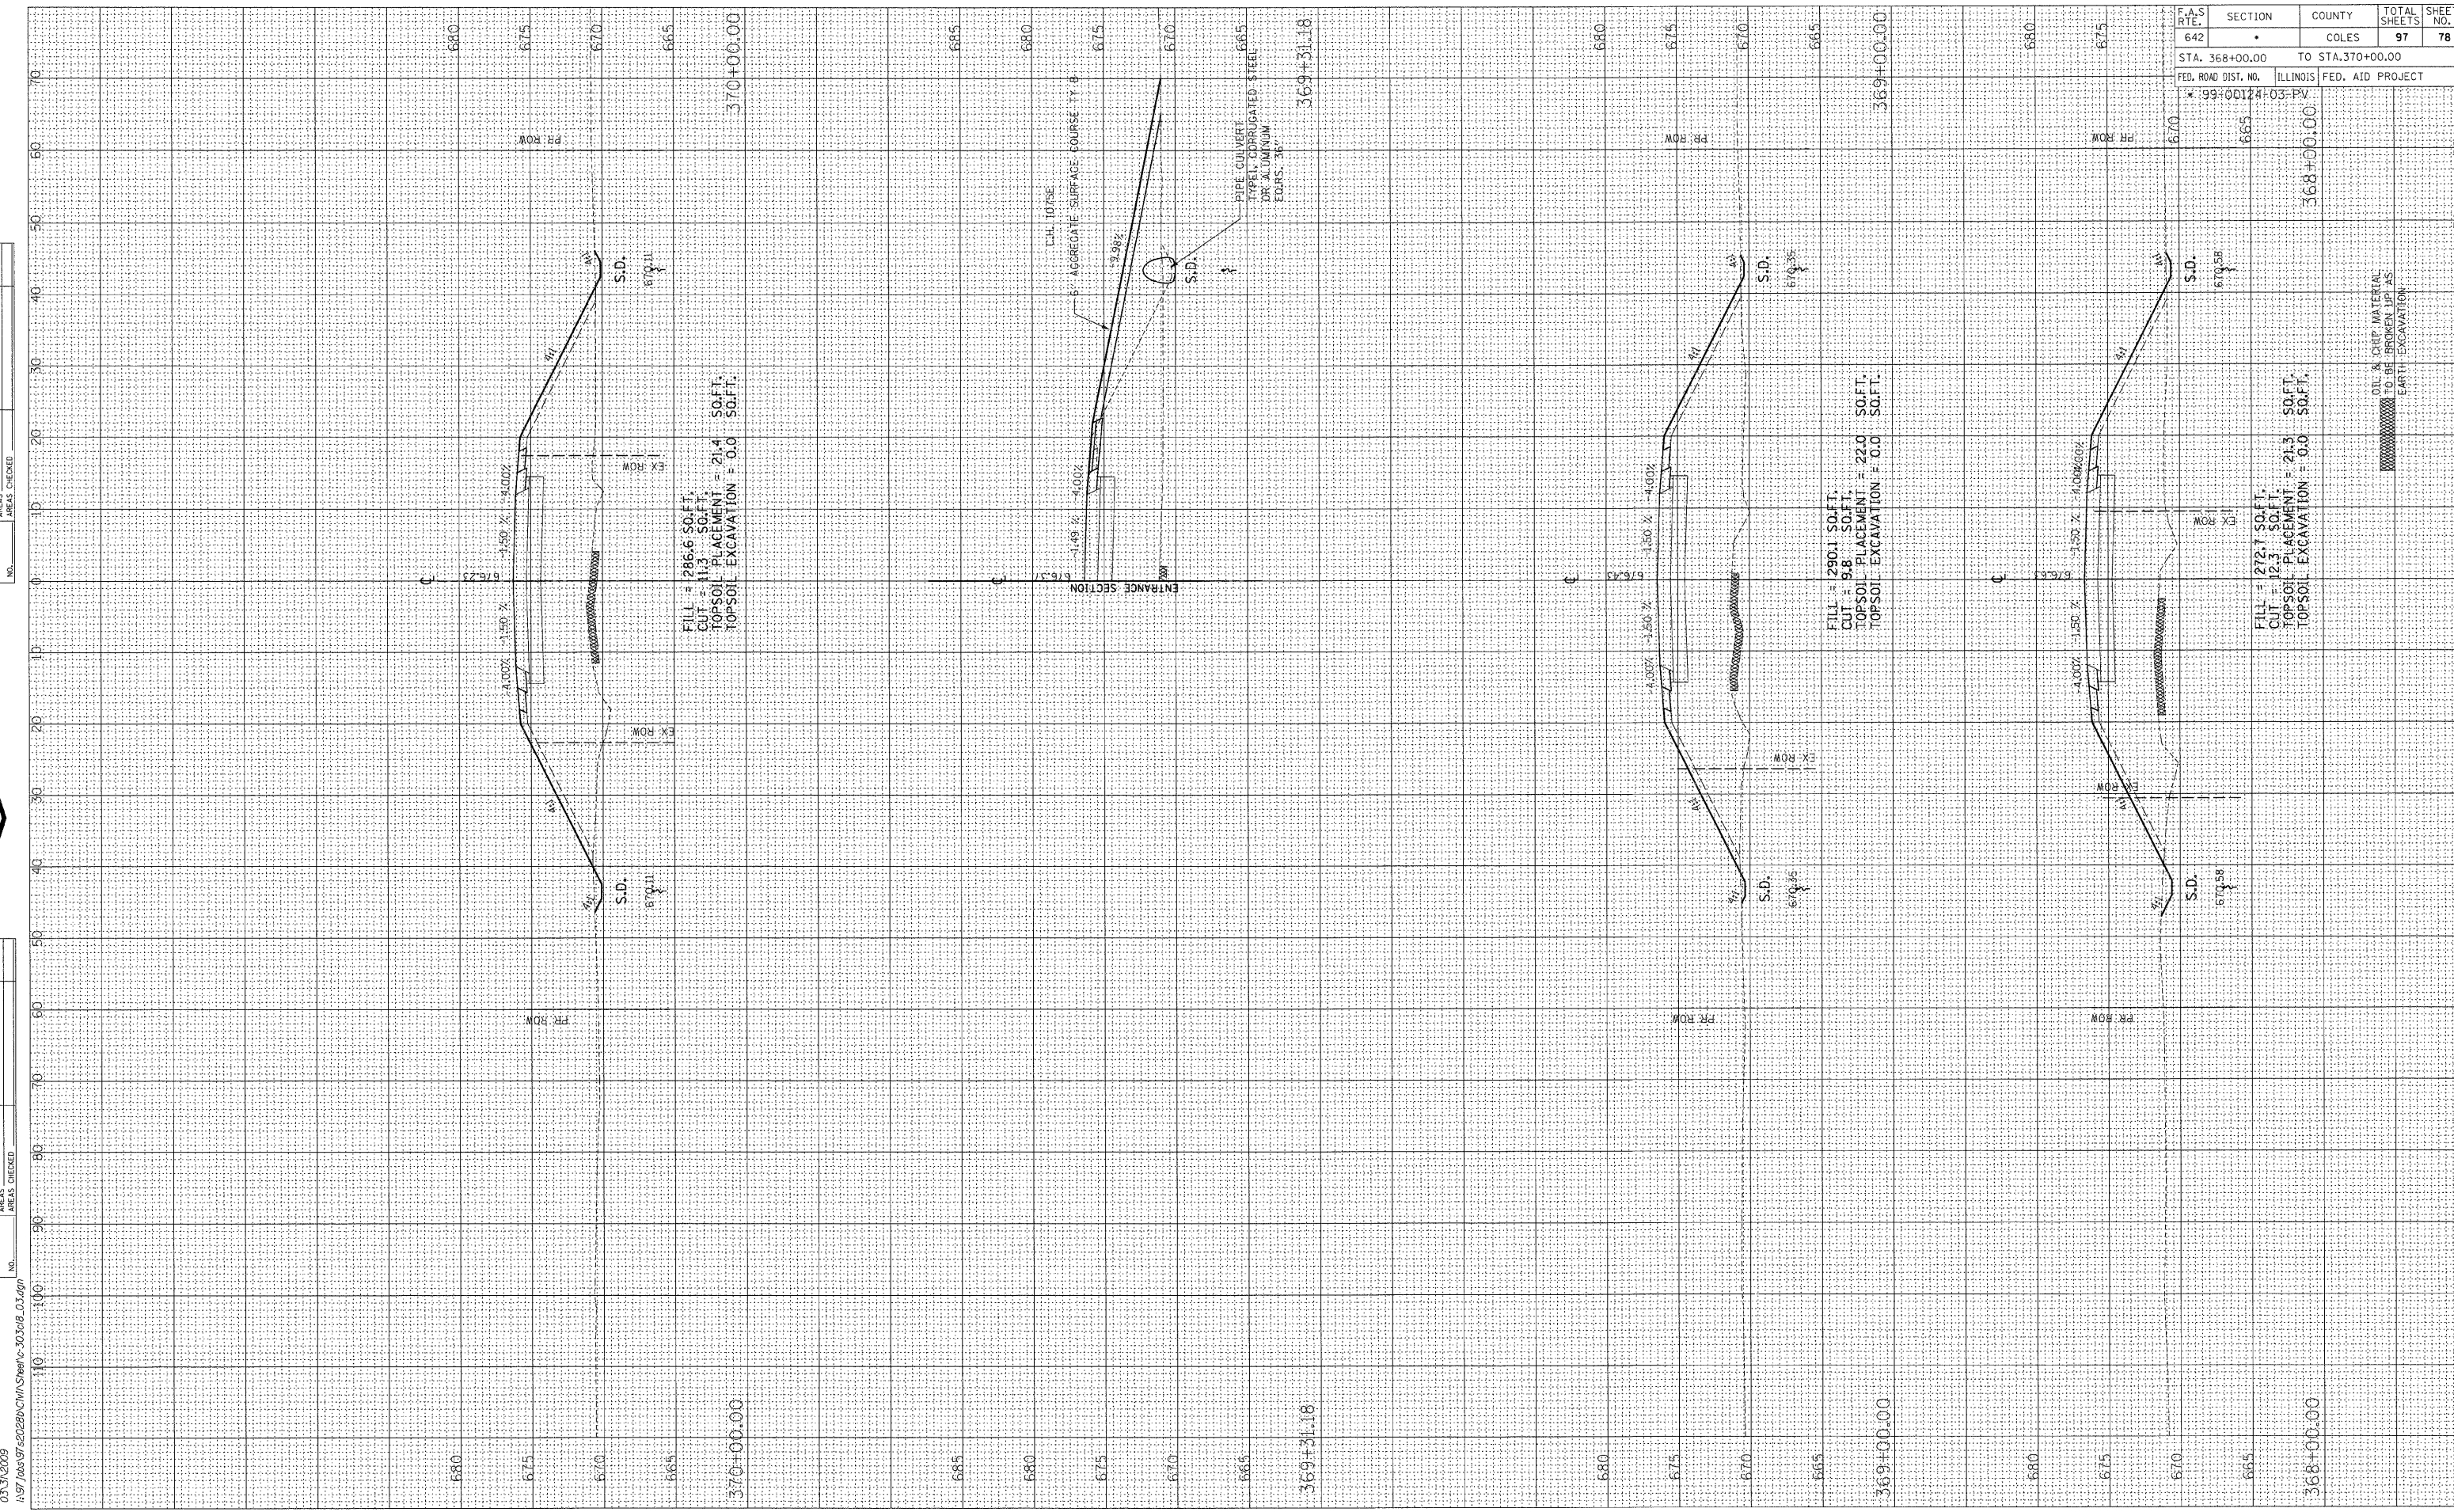

F.A.S. RTE.	SECTION	COUNTY	TOTAL SHEETS	SHEET NO.
642	*	COLES	97	78
STA. 368+00.00		TO STA. 370+00.00		
FED. ROAD DIST. NO.		ILLINOIS FED. AID PROJECT		
* 99+00124+03-PV				