


FINAL SURVEY	BY	DATE
SURVEYED		
PLOTTED		
NOTE BOOK		
AREAS CHECKED		
NO.		

ORIGINAL SURVEY	BY	DATE
SURVEYED		
PLOTTED		
NOTE BOOK		
AREAS CHECKED		
NO.		

03_30_2009
 I:\97\065\020206\CH\Sheet-c-303a8_03.dgn

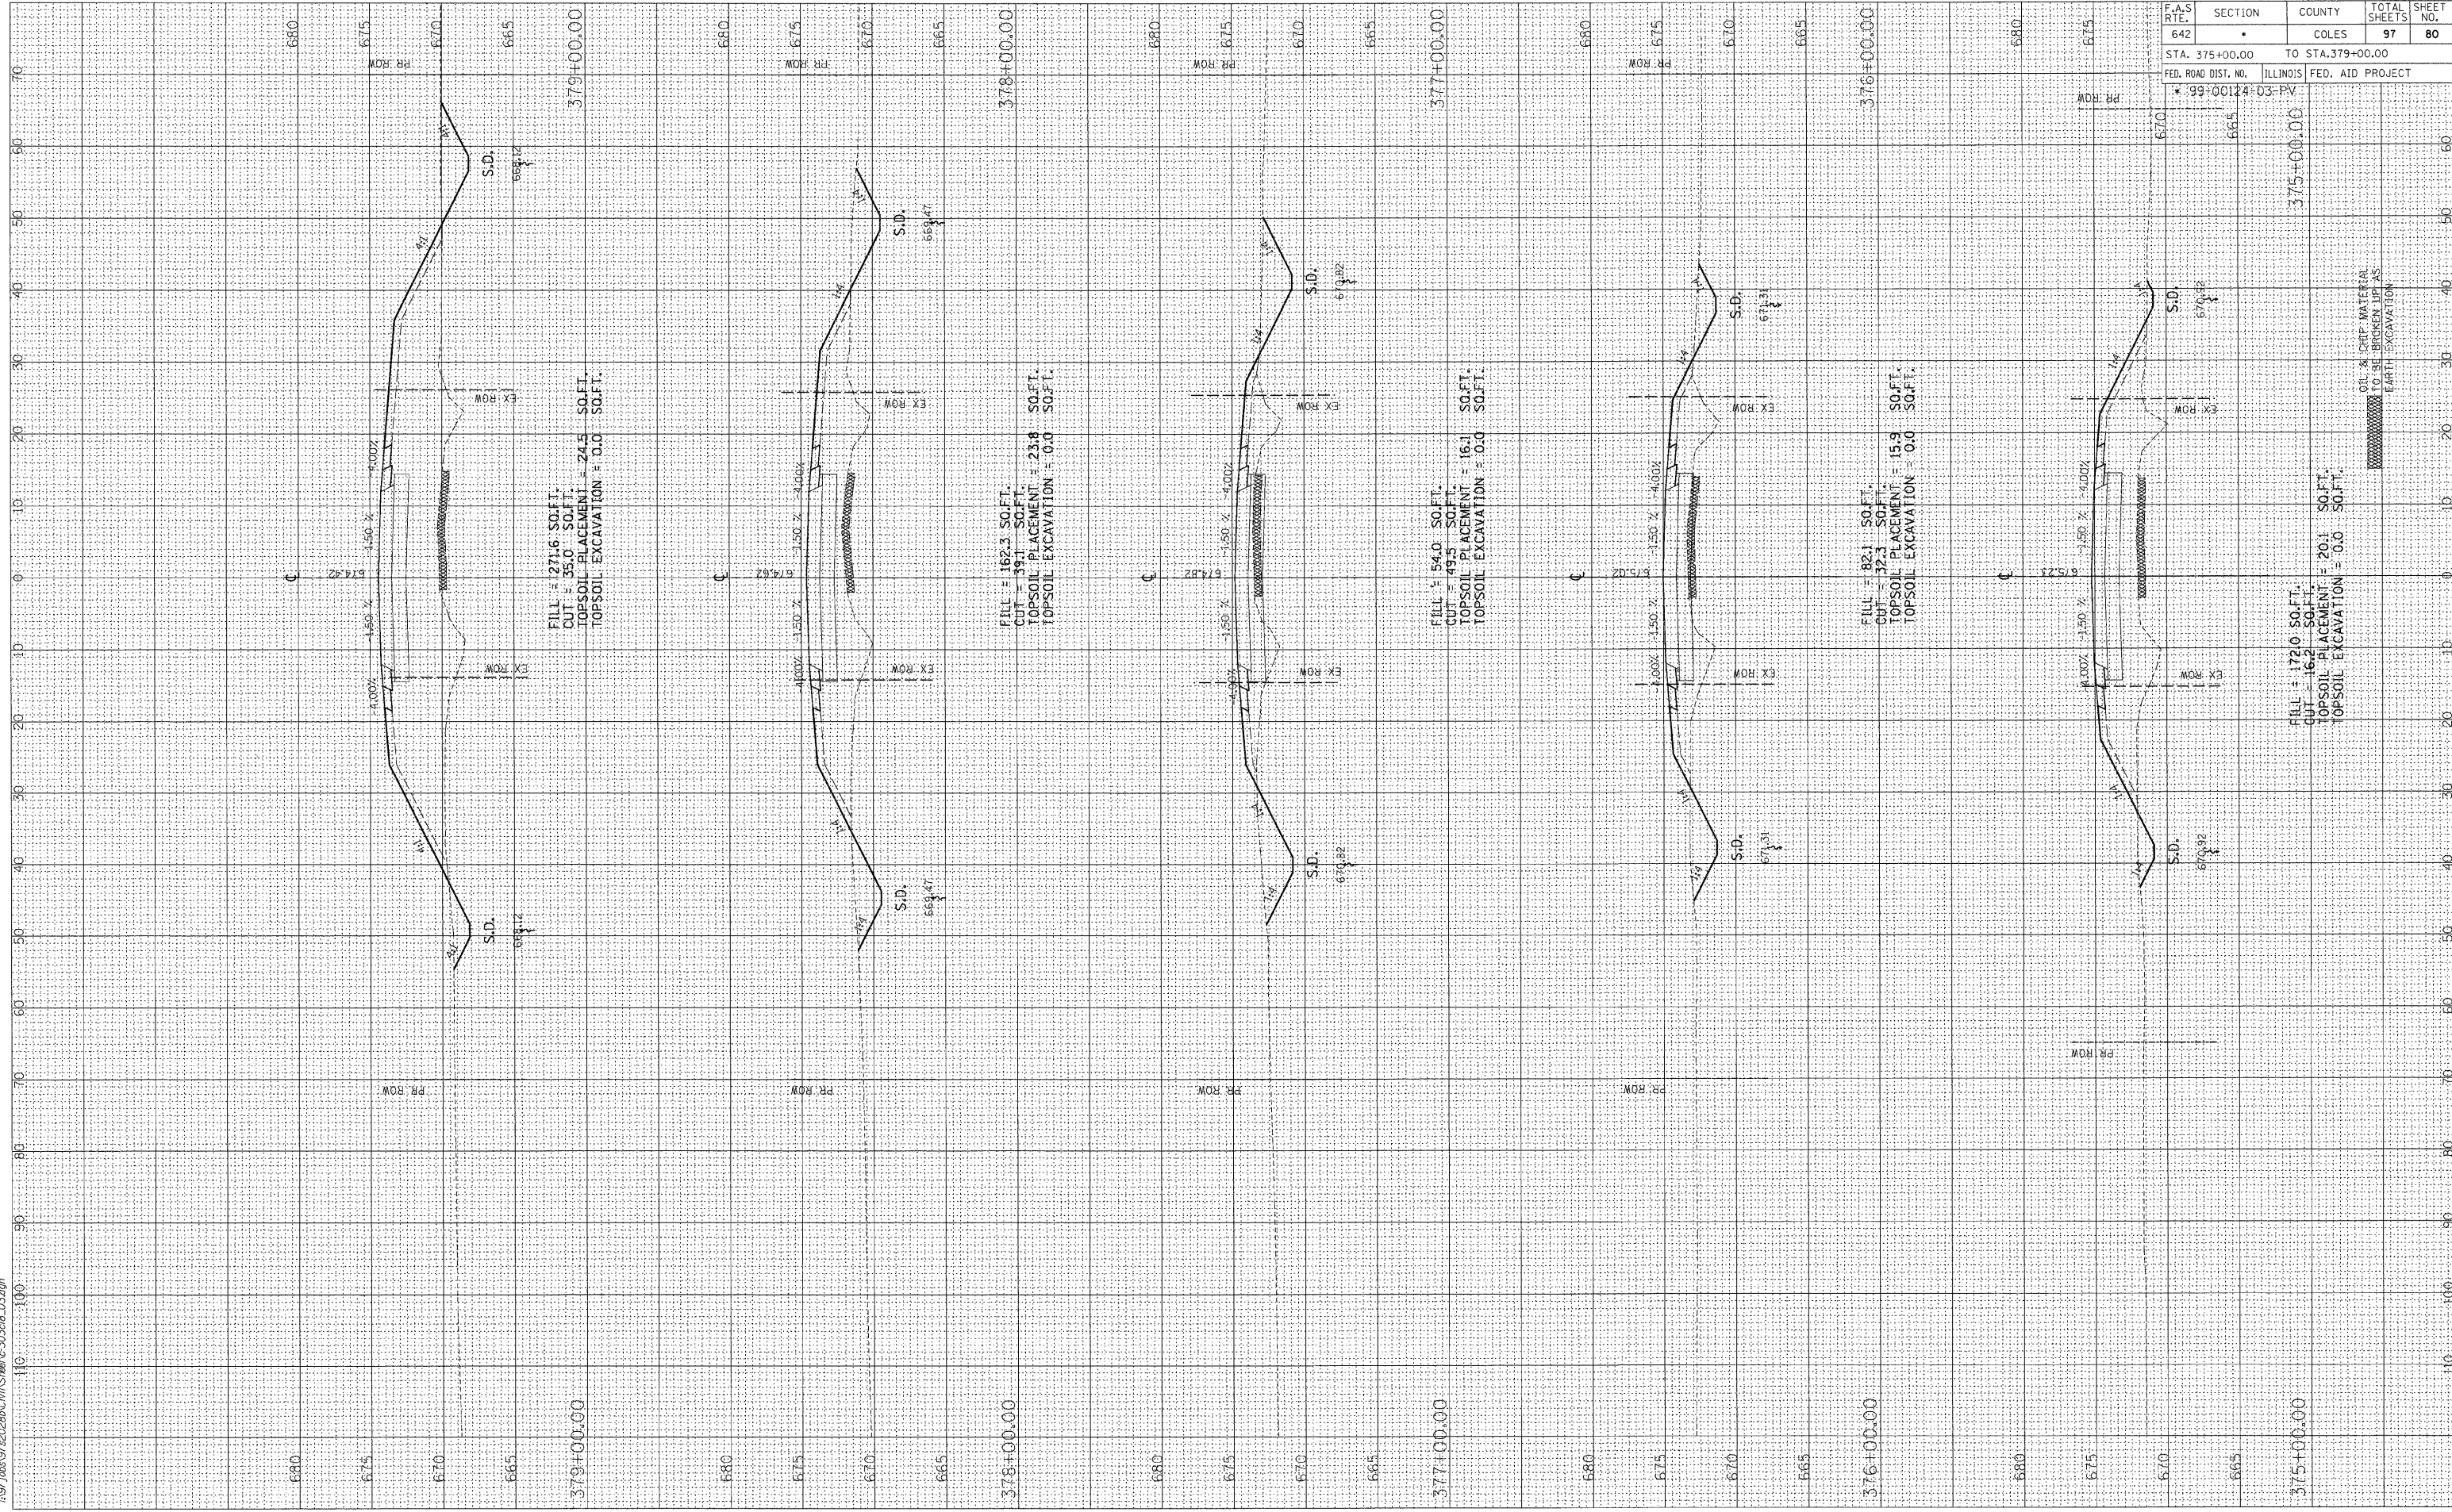

F.A.S. RT.:	SECTION	COUNTY	TOTAL SHEETS	SHEET NO.
642	*	COLES	97	80
STA. 375+00.00	TO STA. 379+00.00			
FED. ROAD DIST. NO.	ILLINOIS	FED. AID PROJECT		
* 99+00124+03-PV				