


FINAL SURVEY	BY	DATE
SURVEYED		
PLOTTED		
NOTE BOOK		
AREAS CHECKED		
NO.		

ORIGINAL SURVEY	BY	DATE
SURVEYED		
PLOTTED		
NOTE BOOK		
AREAS CHECKED		
NO.		

03/31/2009  
 A:\97\06517\20286\CH\Sheet\c-303a8\_03.dgn

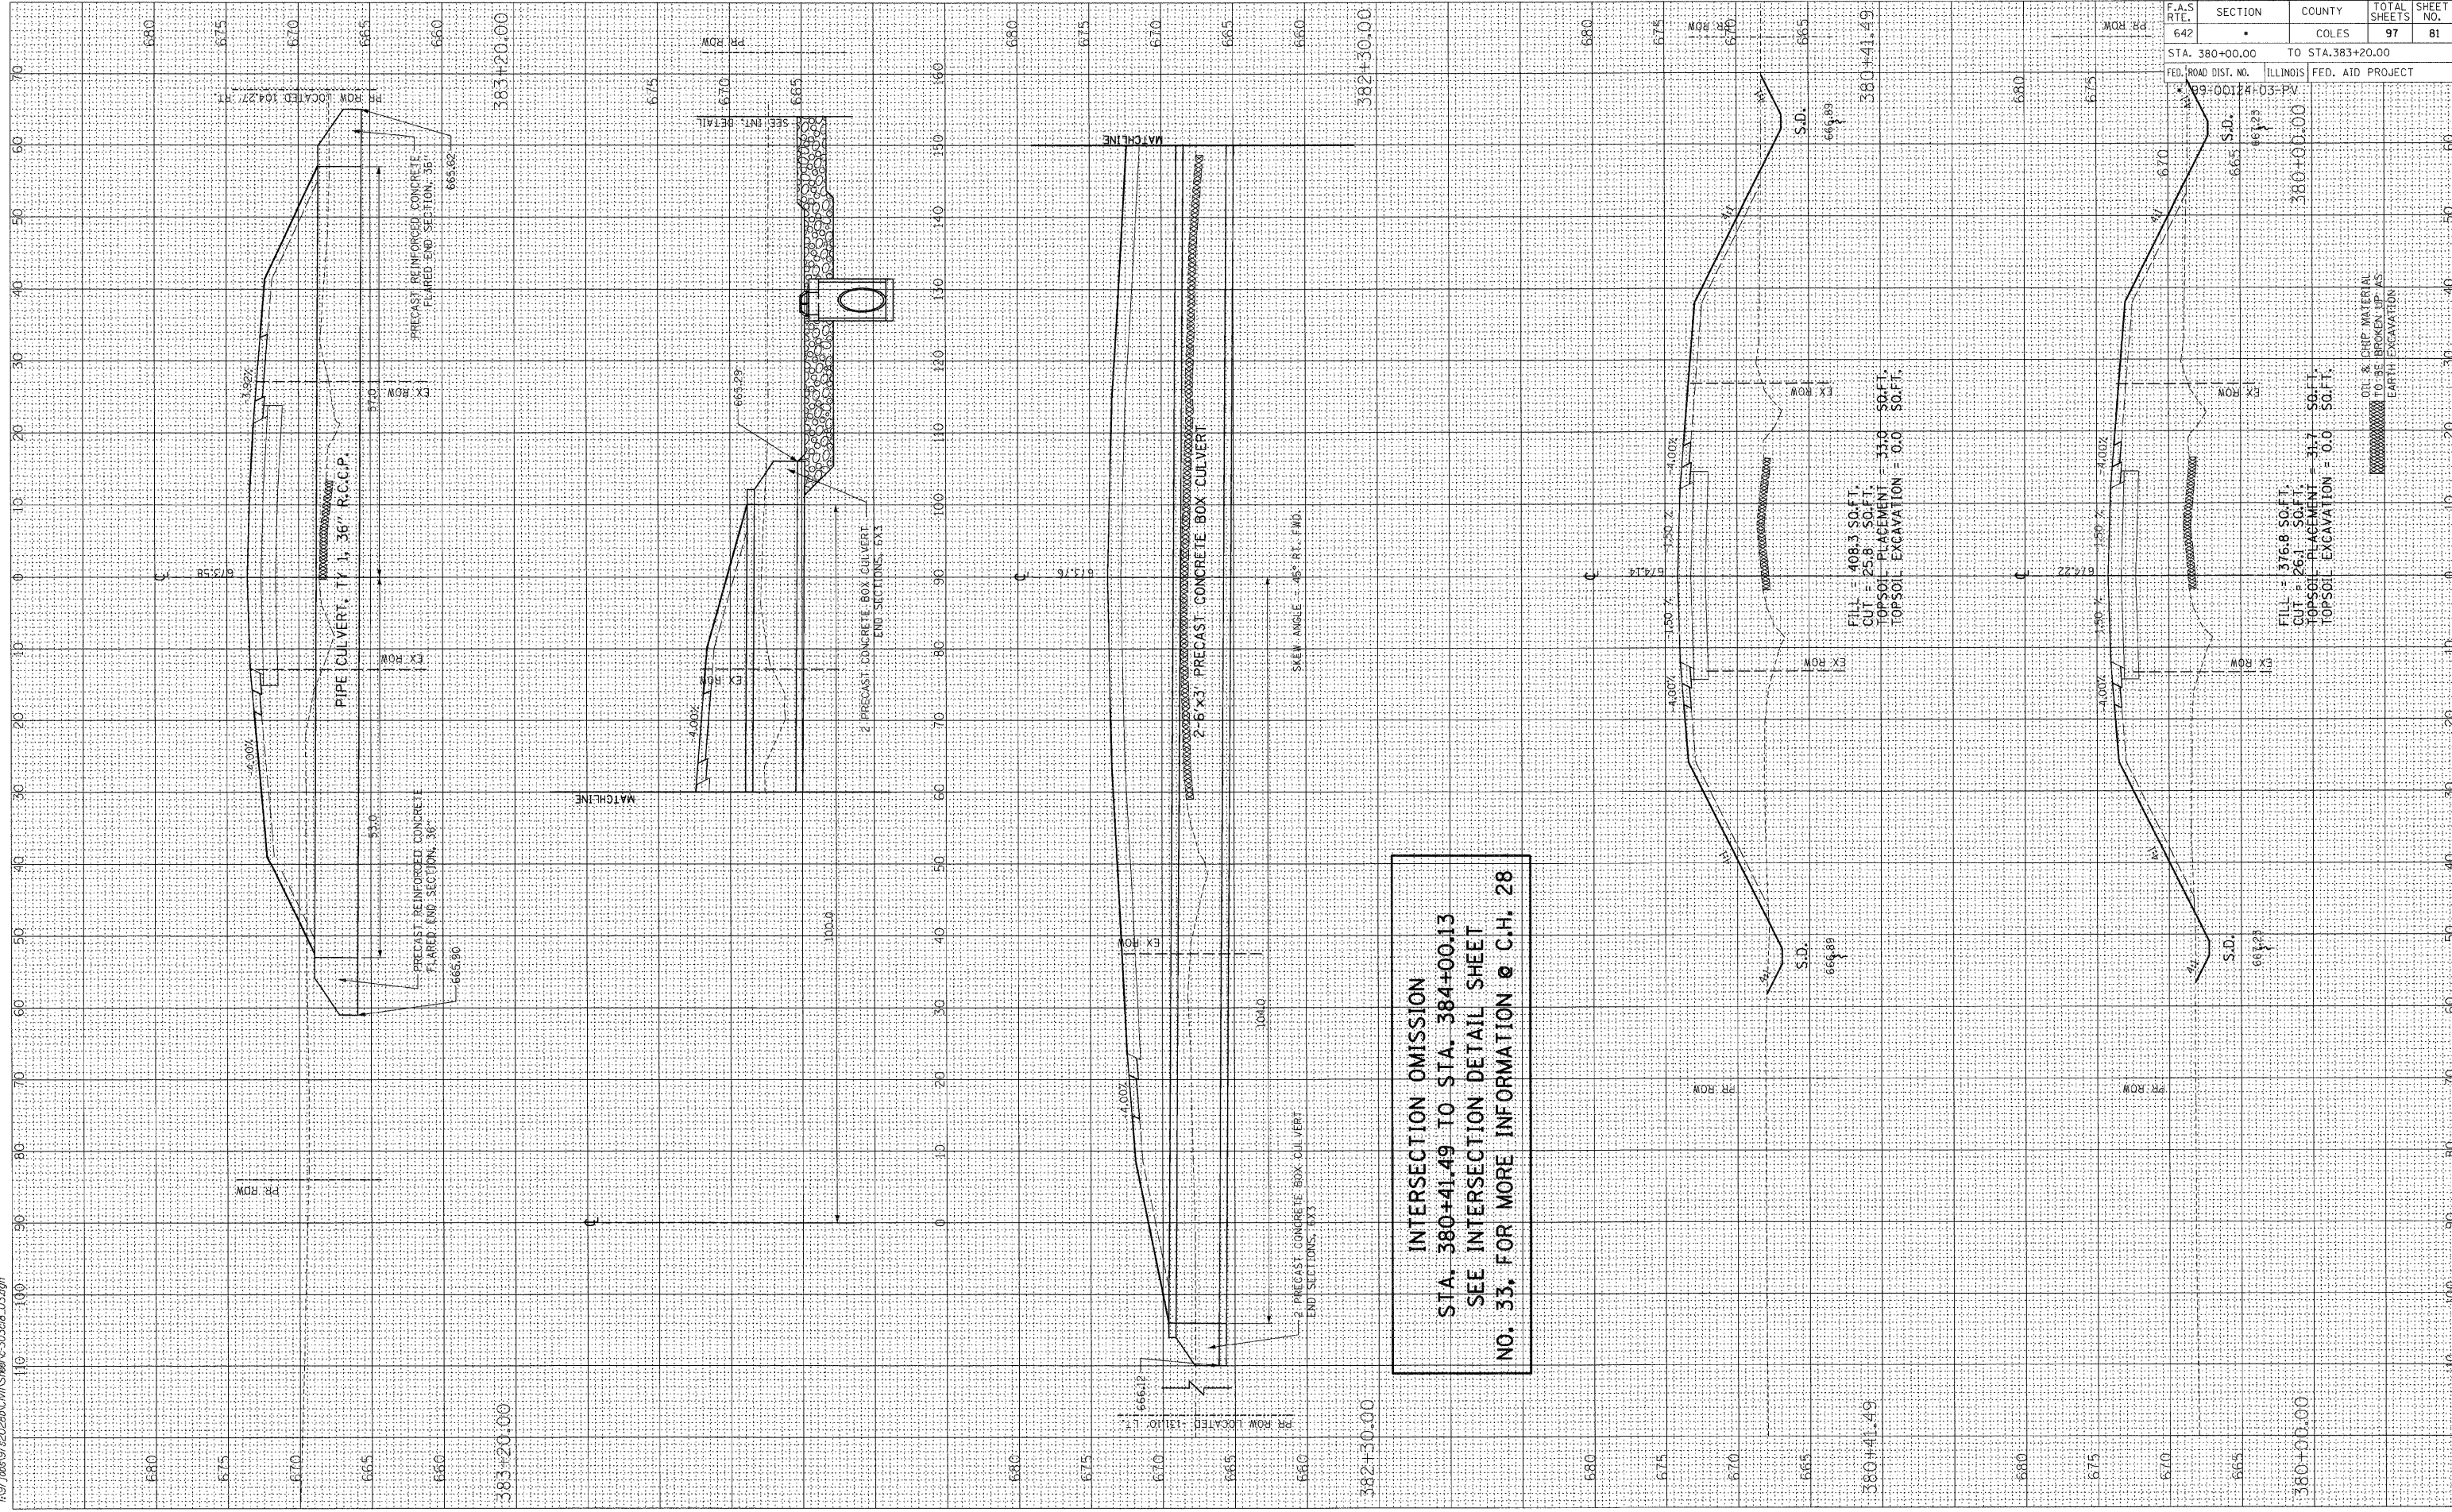

**INTERSECTION OMISSION  
 STA. 380+41.49 TO STA. 384+00.13  
 SEE INTERSECTION DETAIL SHEET  
 NO. 33, FOR MORE INFORMATION @ C.H. 28**

F.A.S. RTE.	SECTION	COUNTY	TOTAL SHEETS	SHEET NO.
642	*	COLES	97	81
STA. 380+00.00	TO STA. 383+20.00			
FED. ROAD DIST. NO.	ILLINOIS	FED. AID PROJECT		
09-00124-03-PV				

FILL = 408.3 SO.FT.  
 CUT = 25.8 SO.FT.  
 TOPSOIL PLACEMENT = 33.0 SO.FT.  
 TOPSOIL EXCAVATION = 0.0 SO.FT.

FILL = 376.8 SO.FT.  
 CUT = 26.3 SO.FT.  
 TOPSOIL PLACEMENT = 31.7 SO.FT.  
 TOPSOIL EXCAVATION = 0.0 SO.FT.

OR. & CHIP WATER AL  
 TO ST. BROKEN UP-MS  
 EARTH EXCAVATION