


FINAL SURVEY	BY	DATE
PLOTTED		
NOTE BOOK		
AREAS CHECKED		
NO.		



ORIGINAL SURVEY	BY	DATE
PLOTTED		
NOTE BOOK		
AREAS CHECKED		
NO.		

03/31/2009
I:\97\06\95580\2029\Civil\Sheet\c-30.3a6_03.dgn

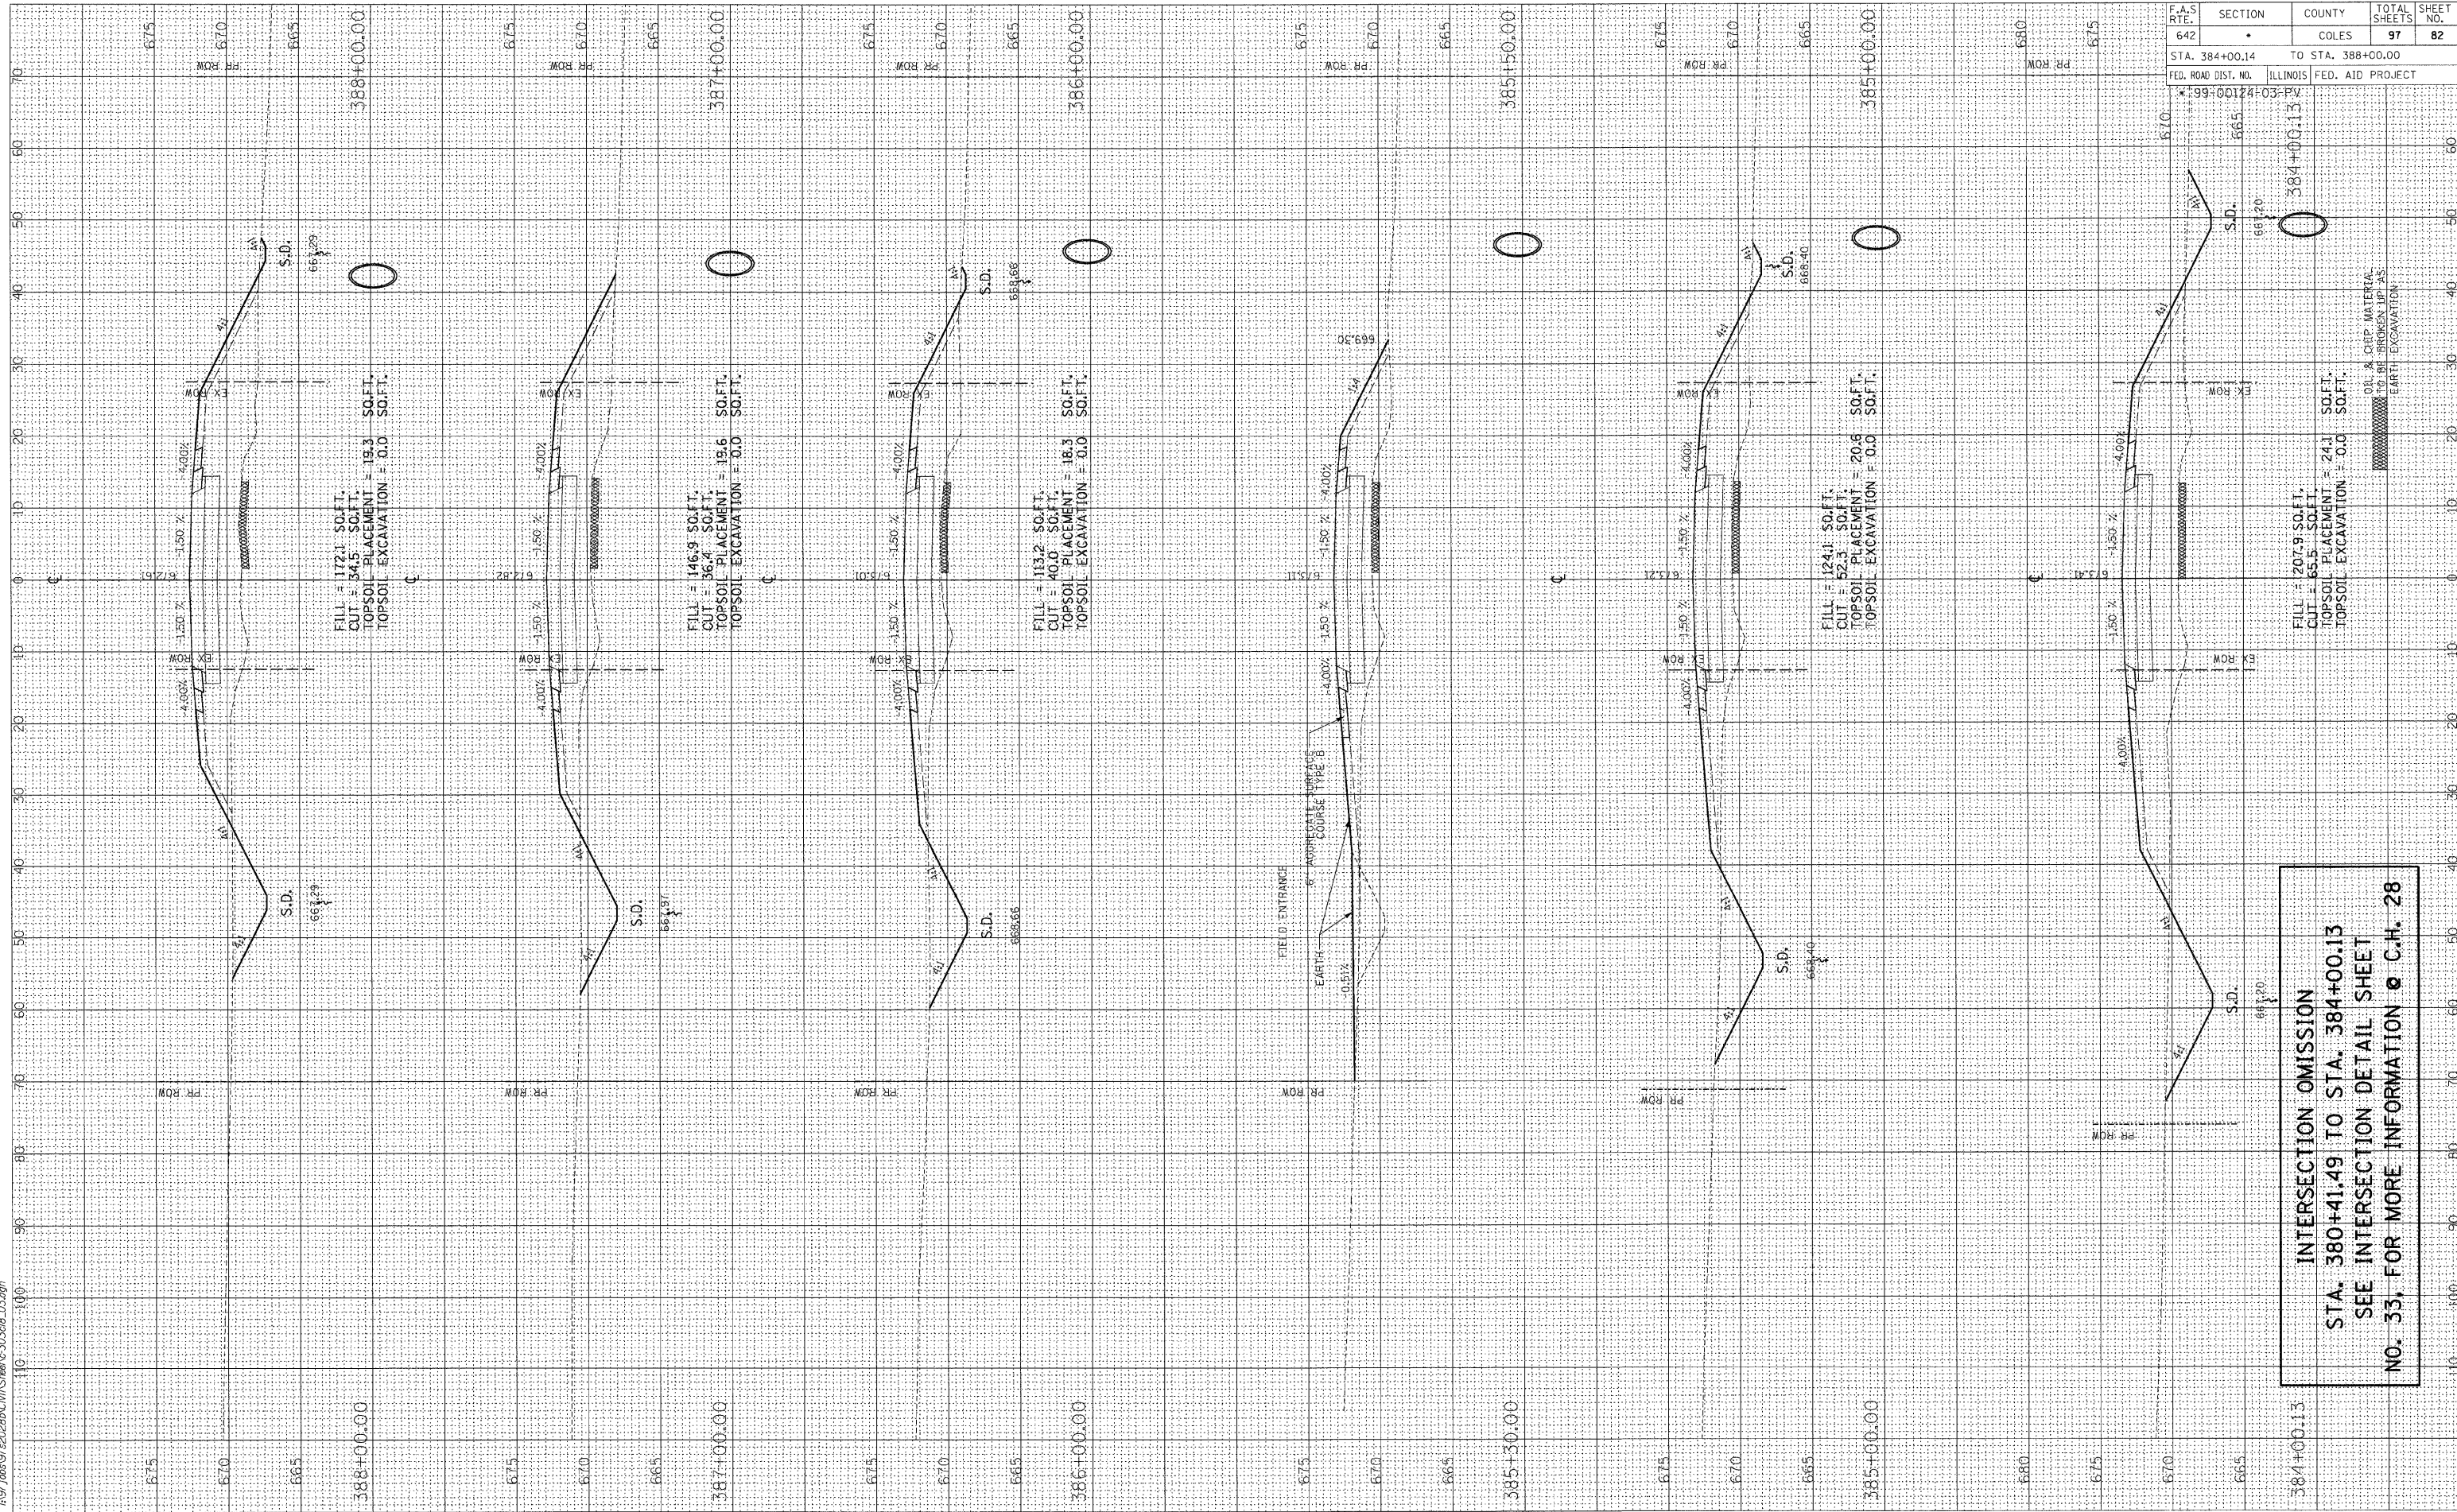

INTERSECTION OMISSION
STA. 380+41.49 TO STA. 384+00.13
SEE INTERSECTION DETAIL SHEET
NO. 33, FOR MORE INFORMATION @ C.H. 28

F.A.S. RTE.	SECTION	COUNTY	TOTAL SHEETS	SHEET NO.
642	*	COLES	97	82
STA. 384+00.14		TO STA. 388+00.00		
FED. ROAD DIST. NO.	ILLINOIS	FED. AID PROJECT		
*99-00174-03-PV				