


FINAL SURVEY	SURVEYED	BY	DATE
NOTE BOOK NO.	PLOTTED		
	AREAS CHECKED		

ORIGINAL SURVEY	SURVEYED	BY	DATE
NOTE BOOK NO.	PLOTTED		
	AREAS CHECKED		

03/30/2009
 I:\97 Jobs\97-20280\Civil\Sheet-c-30308-03.dgn

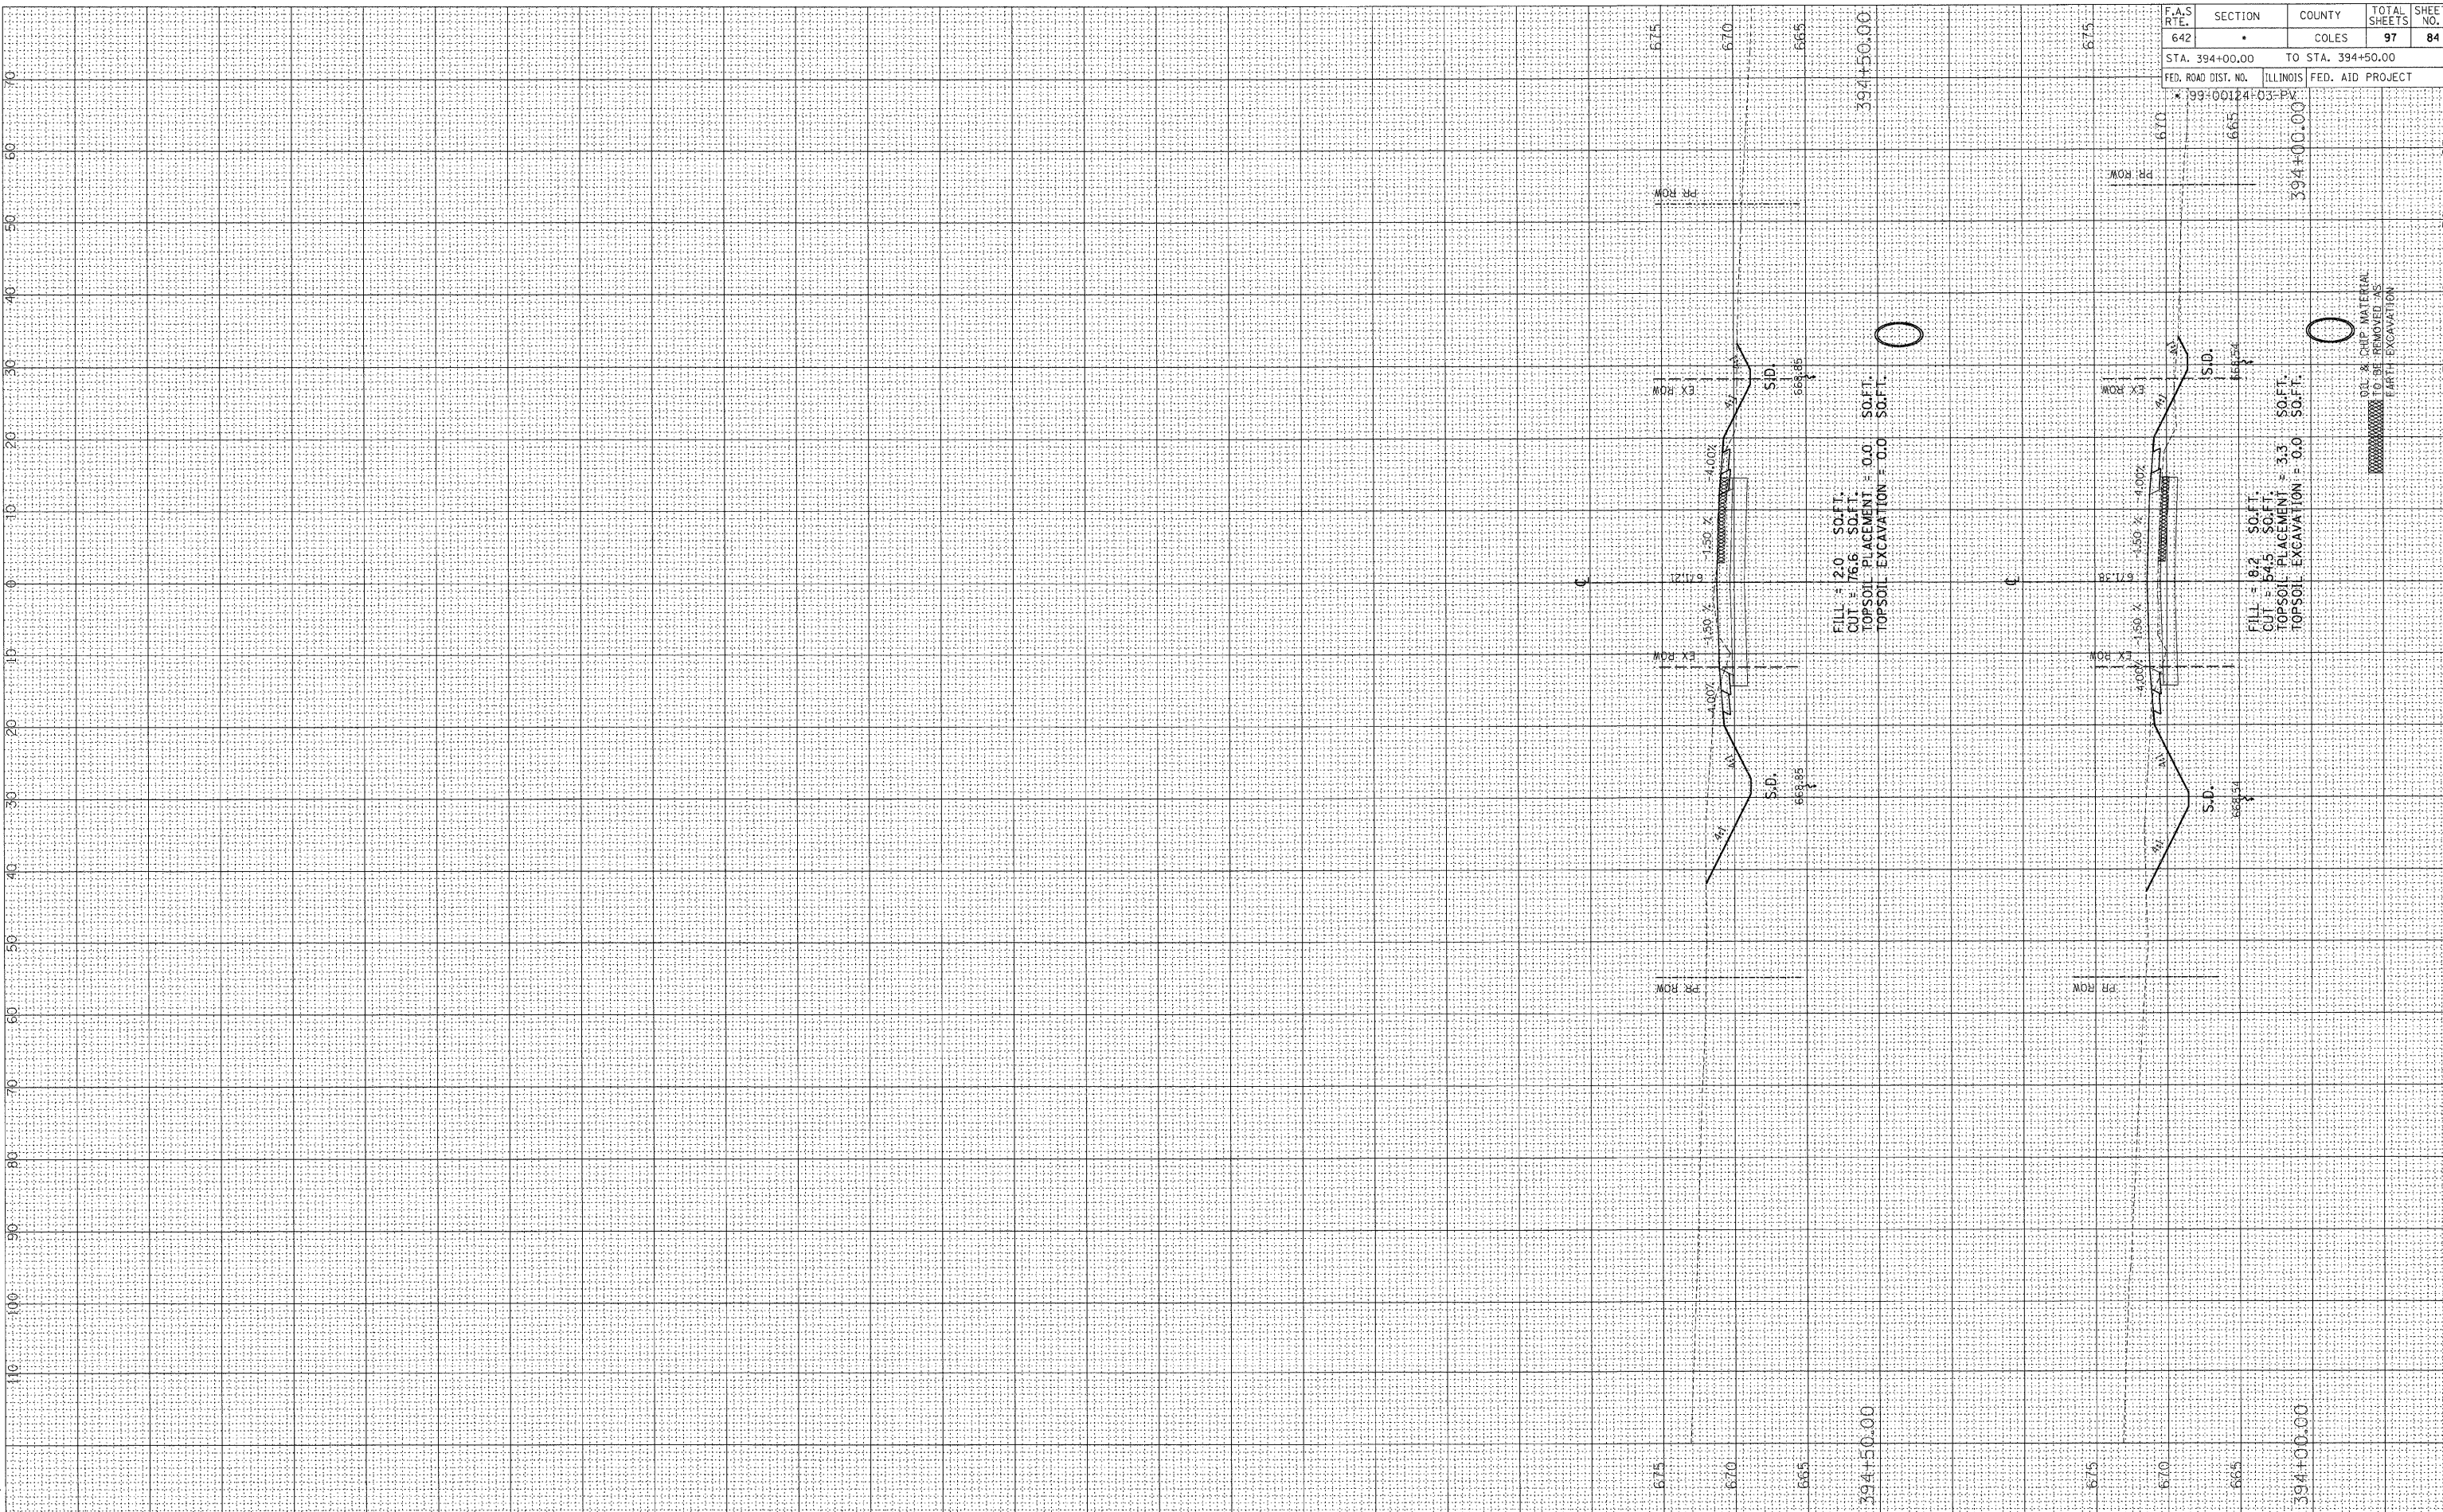

FILL = 2.0 SO.FT.
 CUT = 76.6 SO.FT.
 TOPSOIL PLACEMENT = 0.0 SO.FT.
 TOPSOIL EXCAVATION = 0.0 SO.FT.

FILL = 8.2 SO.FT.
 CUT = 54.5 SO.FT.
 TOPSOIL PLACEMENT = 3.3 SO.FT.
 TOPSOIL EXCAVATION = 0.0 SO.FT.

F.A.S. RTE.	SECTION	COUNTY	TOTAL SHEETS	SHEET NO.
642	*	COLES	97	84
STA. 394+00.00		TO STA. 394+50.00		
FED. ROAD DIST. NO.		ILLINOIS FED. AID PROJECT		
* 199-00124-03-PV				