


FINAL SURVEY	BY	DATE
NO. _____		
NO. _____		
NO. _____		
NO. _____		



ORIGINAL SURVEY	BY	DATE
NO. _____		
NO. _____		
NO. _____		
NO. _____		

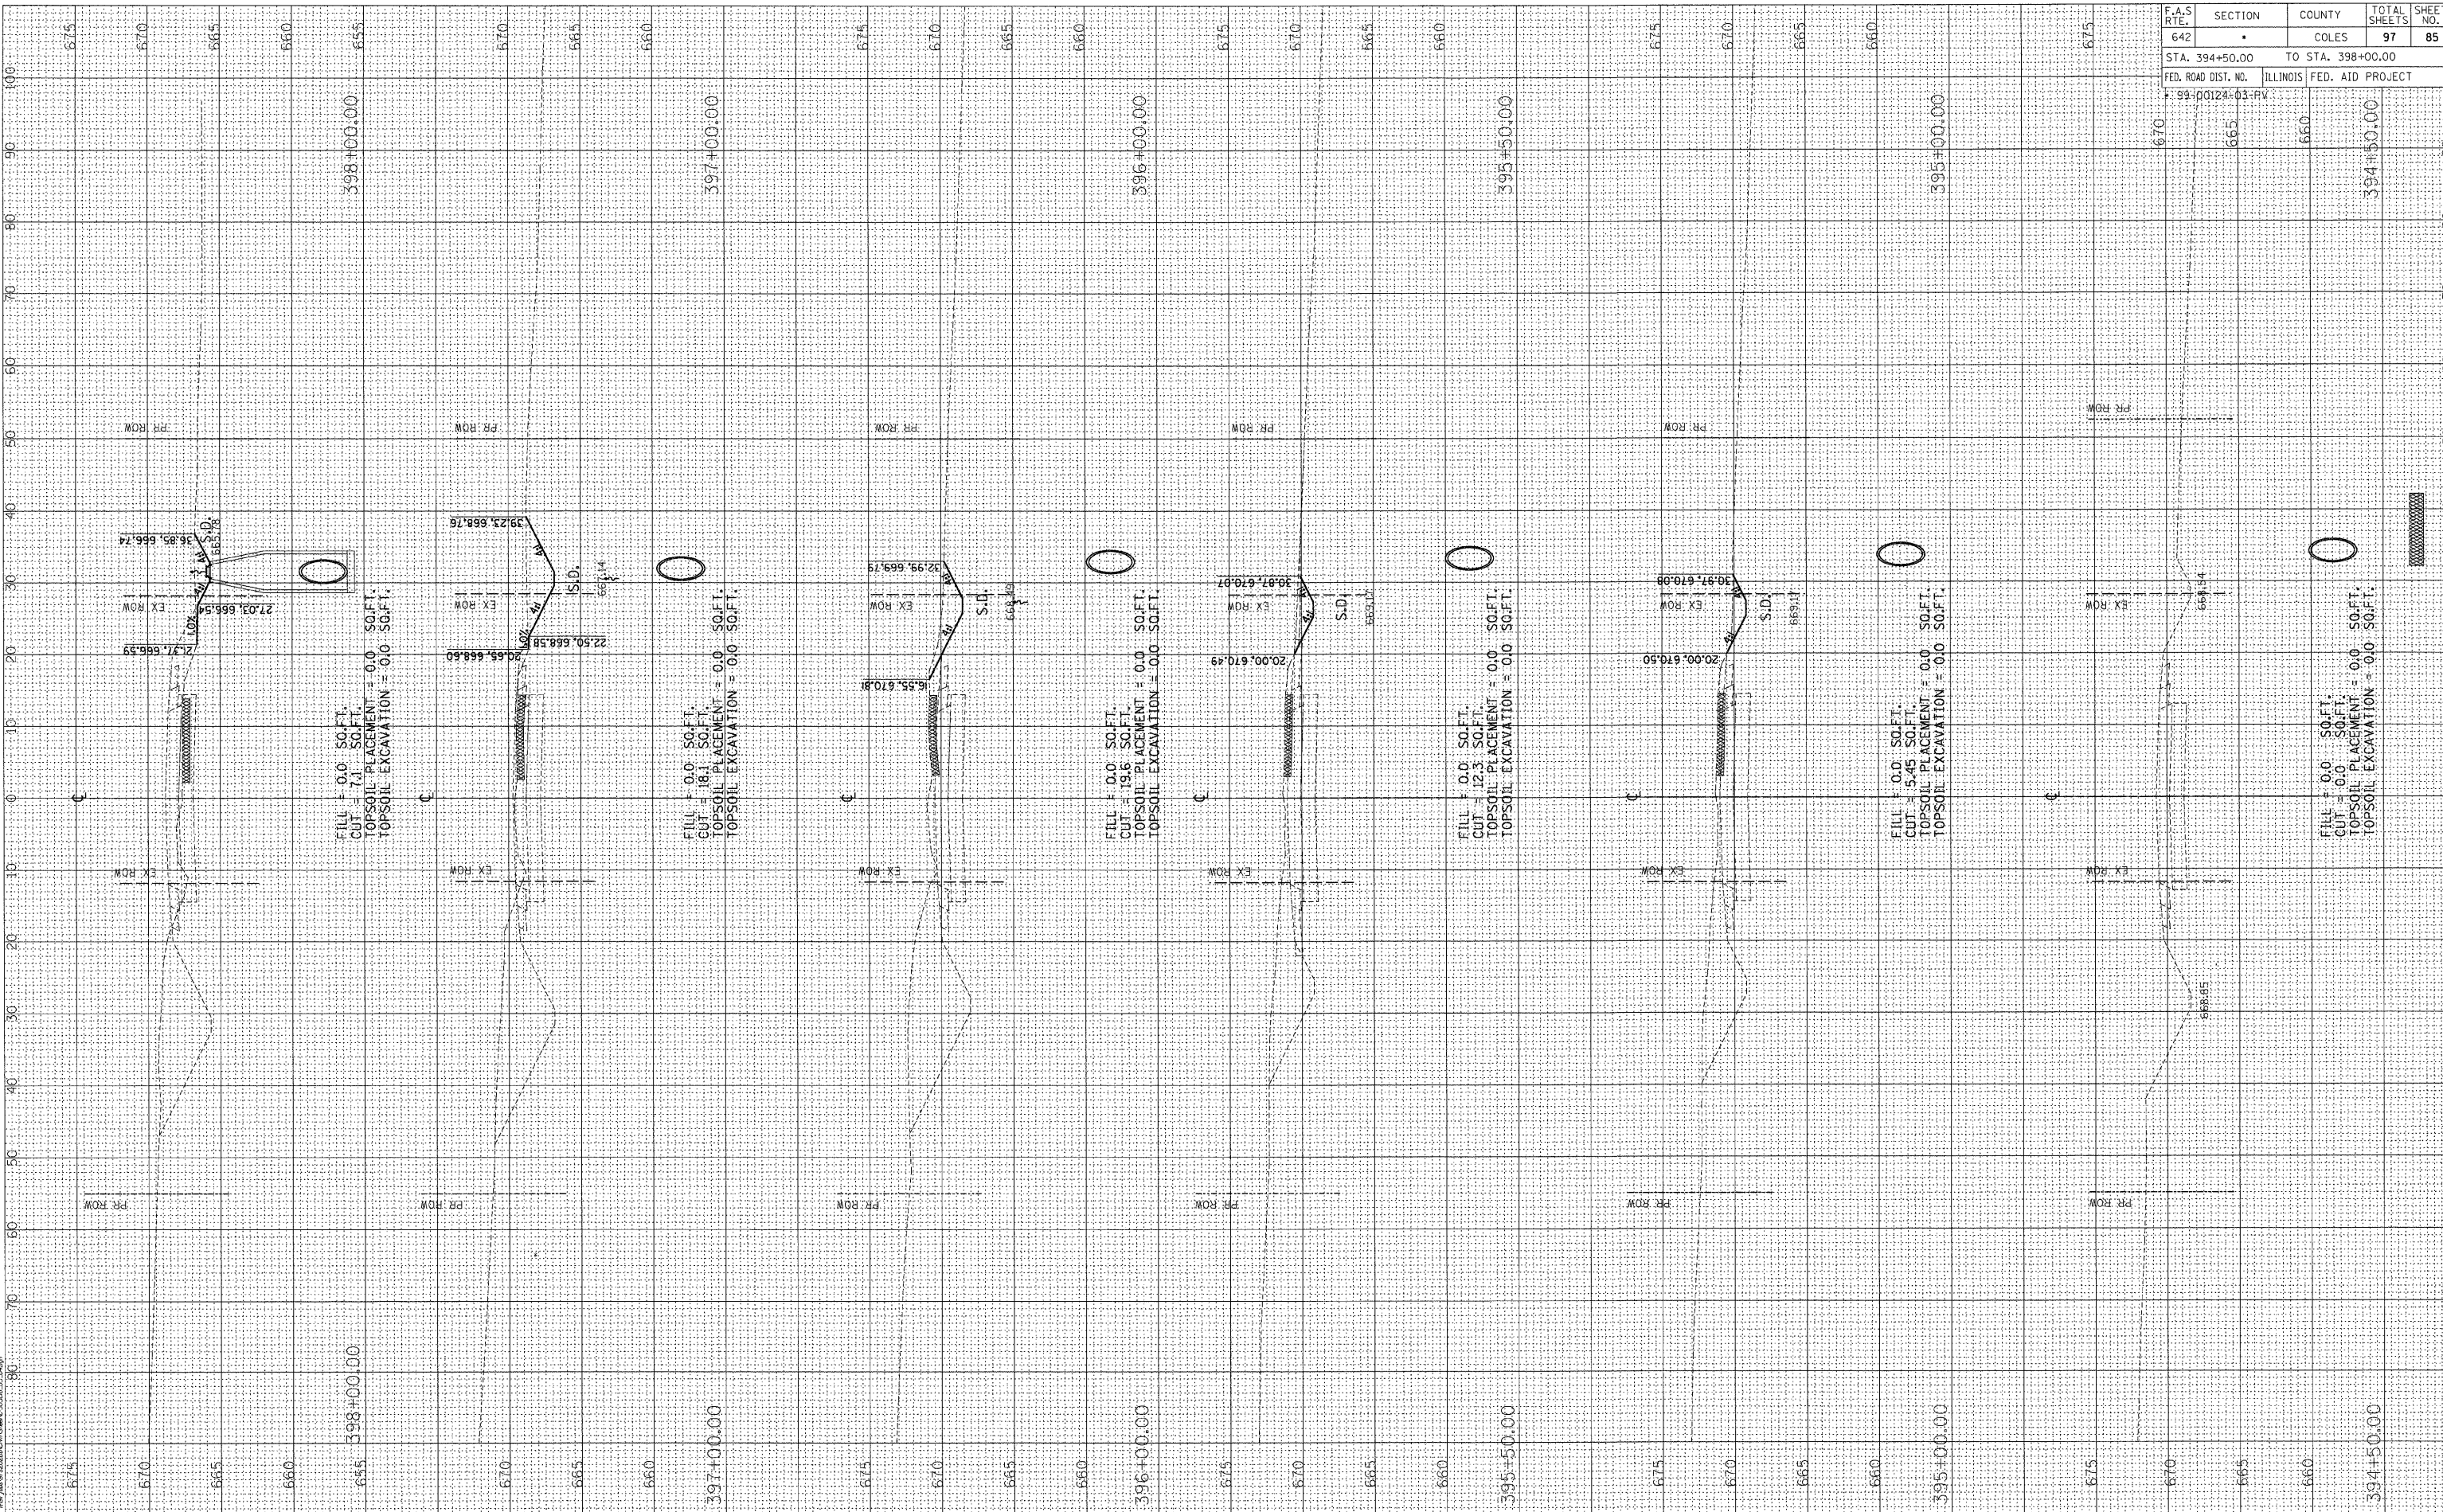

F.A.S. RTE.	SECTION	COUNTY	TOTAL SHEETS	SHEET NO.
642		COLES	97	85
STA. 394+50.00		TO STA. 398+00.00		
FED. ROAD DIST. NO.		ILLINOIS FED. AID PROJECT		
P. 99-00124-03-PV				