


FINAL SURVEY	SURVEYED	BY	DATE
NOTE BOOK NO.	PLOTTED		
	DATE		
	AREAS CHECKED		

ORIGINAL SURVEY	SURVEYED	BY	DATE
NOTE BOOK NO.	PLOTTED		
	DATE		
	AREAS CHECKED		

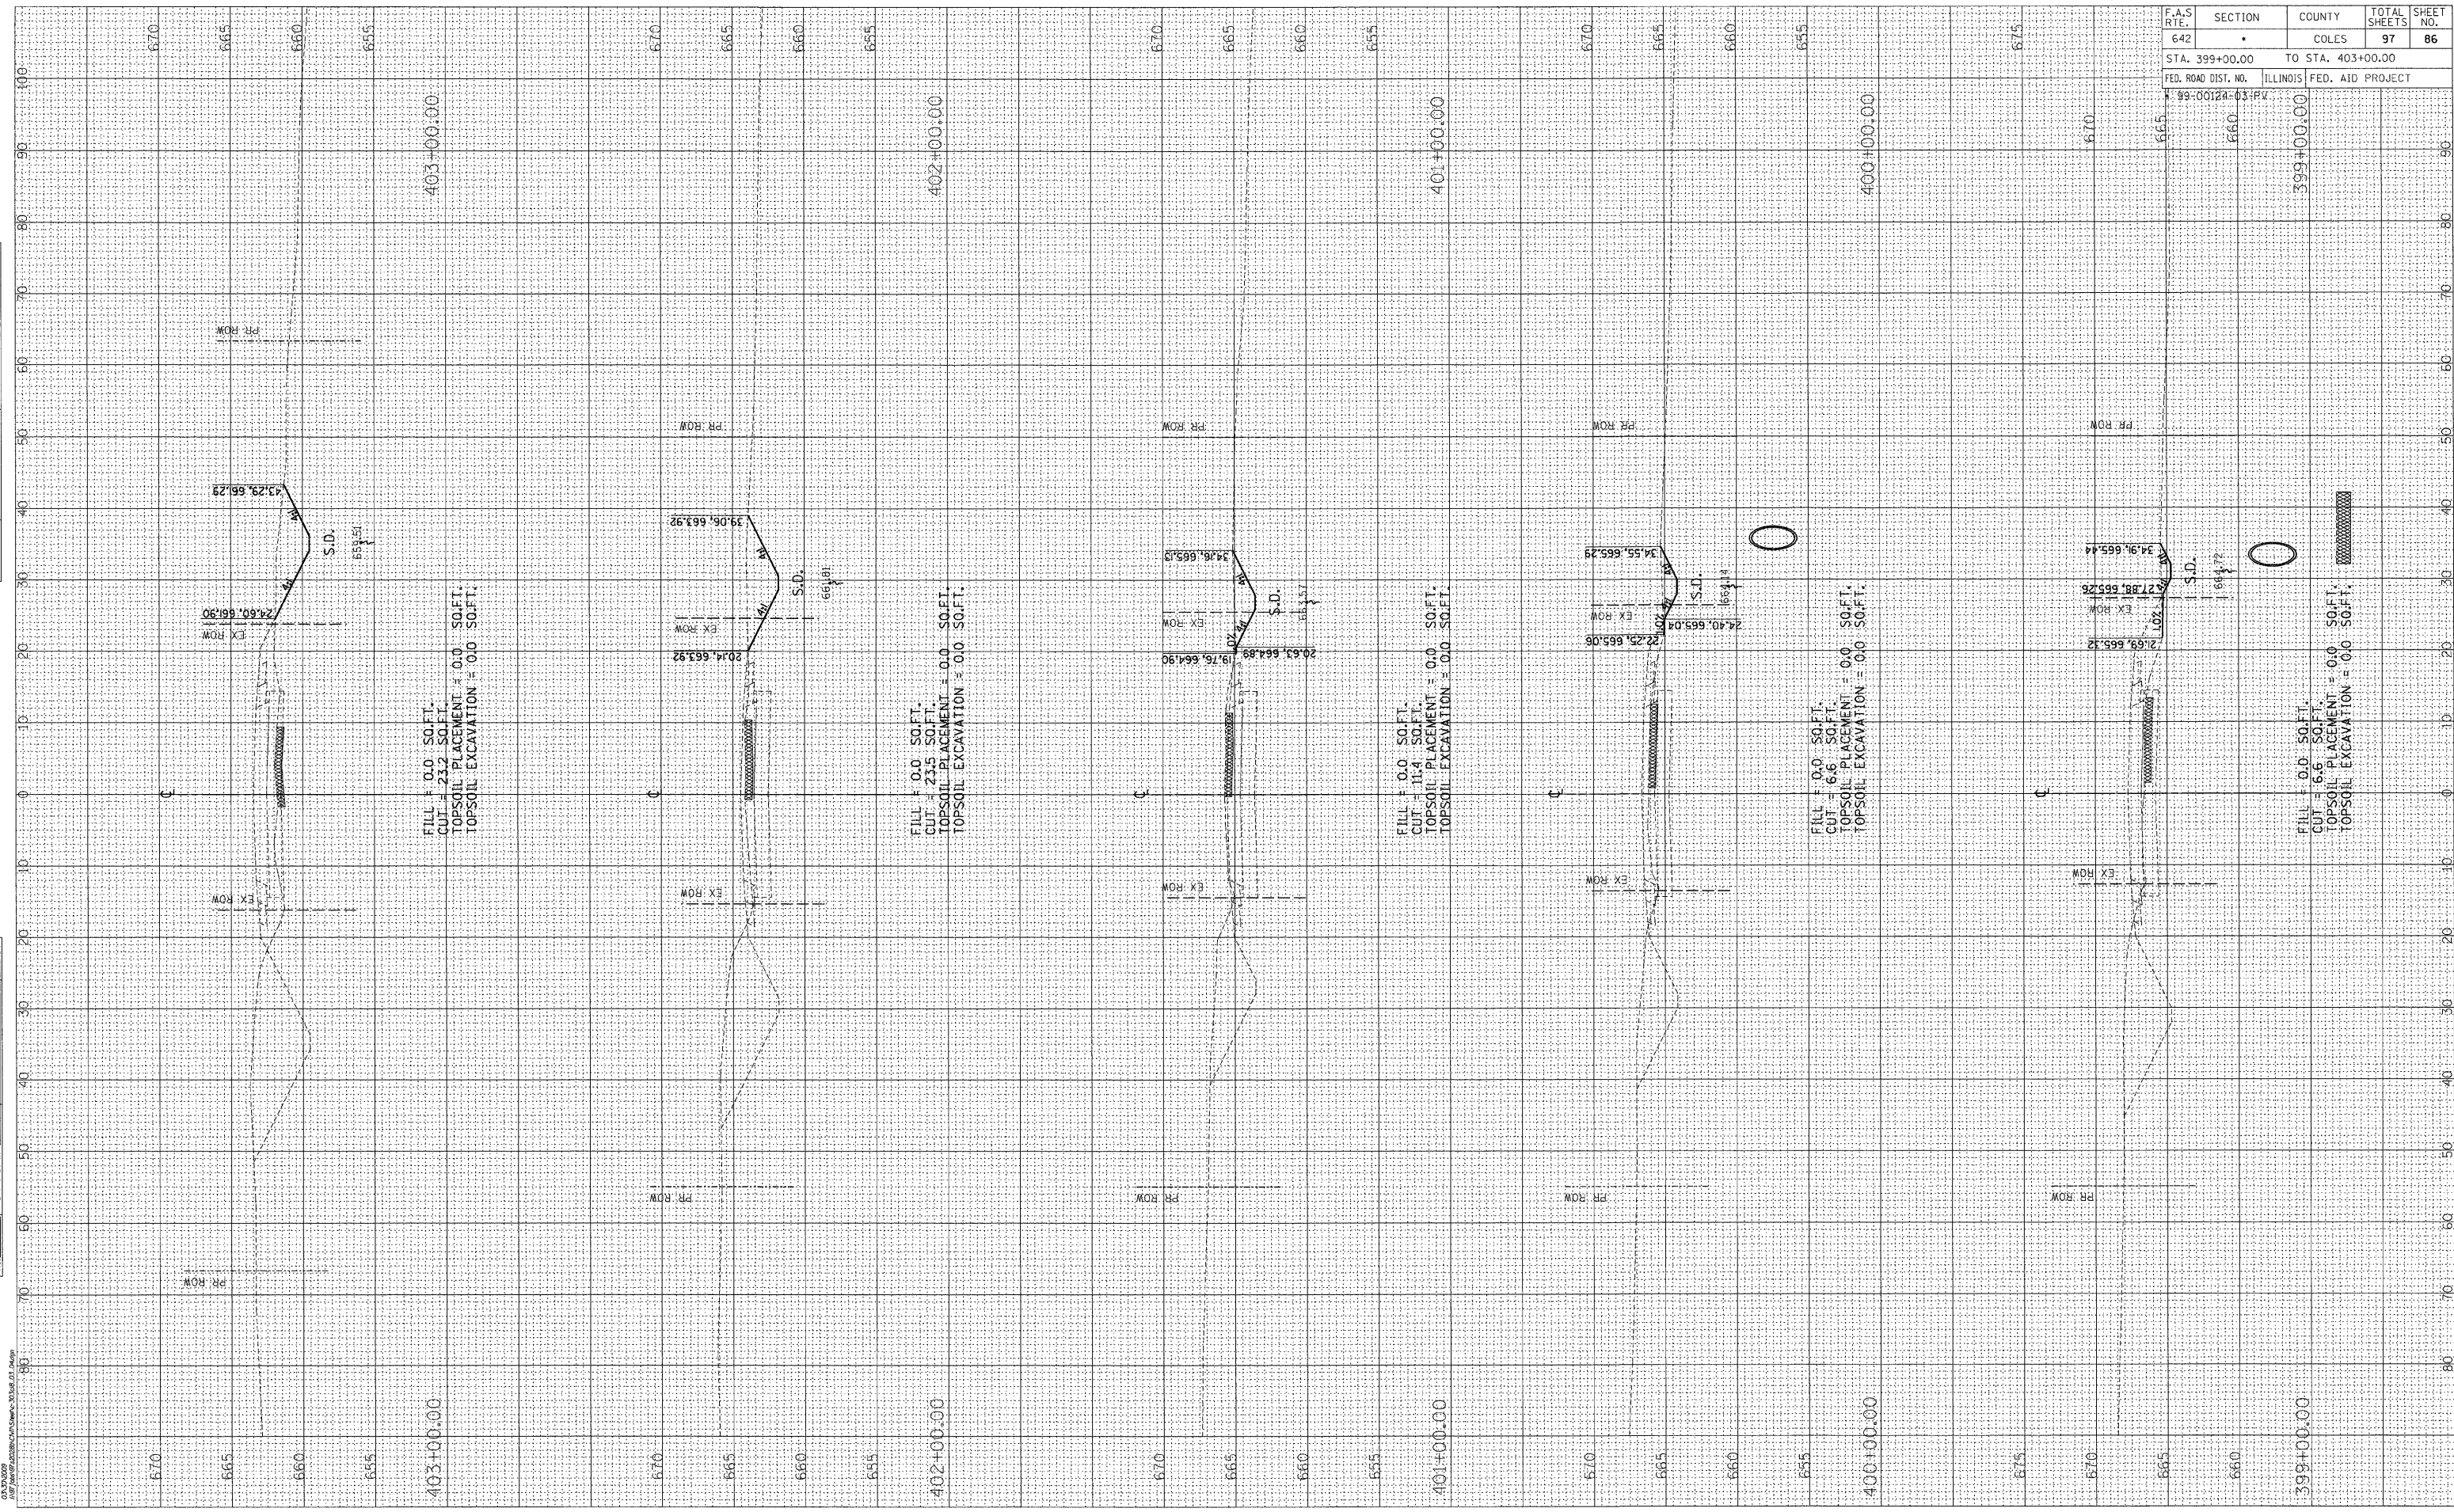

F.A.S. RTE.	SECTION	COUNTY	TOTAL SHEETS	SHEET NO.
642	*	COLES	97	86
STA. 399+00.00		TO STA. 403+00.00		
FED. ROAD DIST. NO.		ILLINOIS	FED. AID PROJECT	
99-00124-03-PV				
399+00.00				
400+00.00				
401+00.00				
402+00.00				
403+00.00				