


| F.A.S. RTE. | SECTION | COUNTY | TOTAL SHEETS | SHEET NO. |
|---------------------|---------|---------------------------|--------------|-----------|
| 642 | | COLES | 97 | 88 |
| STA. 7+00.00 | | TO STA. 9+37.77 | | |
| FED. ROAD DIST. NO. | | ILLINOIS FED. AID PROJECT | | |
| 99-00124-03-PV | | | | |

| | | |
|---------------|----|------|
| FINAL SURVEY | BY | DATE |
| NOTE BOOK NO. | | |
| AREAS CHECKED | | |

| | | |
|-----------------|----|------|
| ORIGINAL SURVEY | BY | DATE |
| NOTE BOOK NO. | | |
| AREAS CHECKED | | |

03.30.2009
 I:\97 Jobs\9520266\CV\1\Sheet\c-315980.dwg

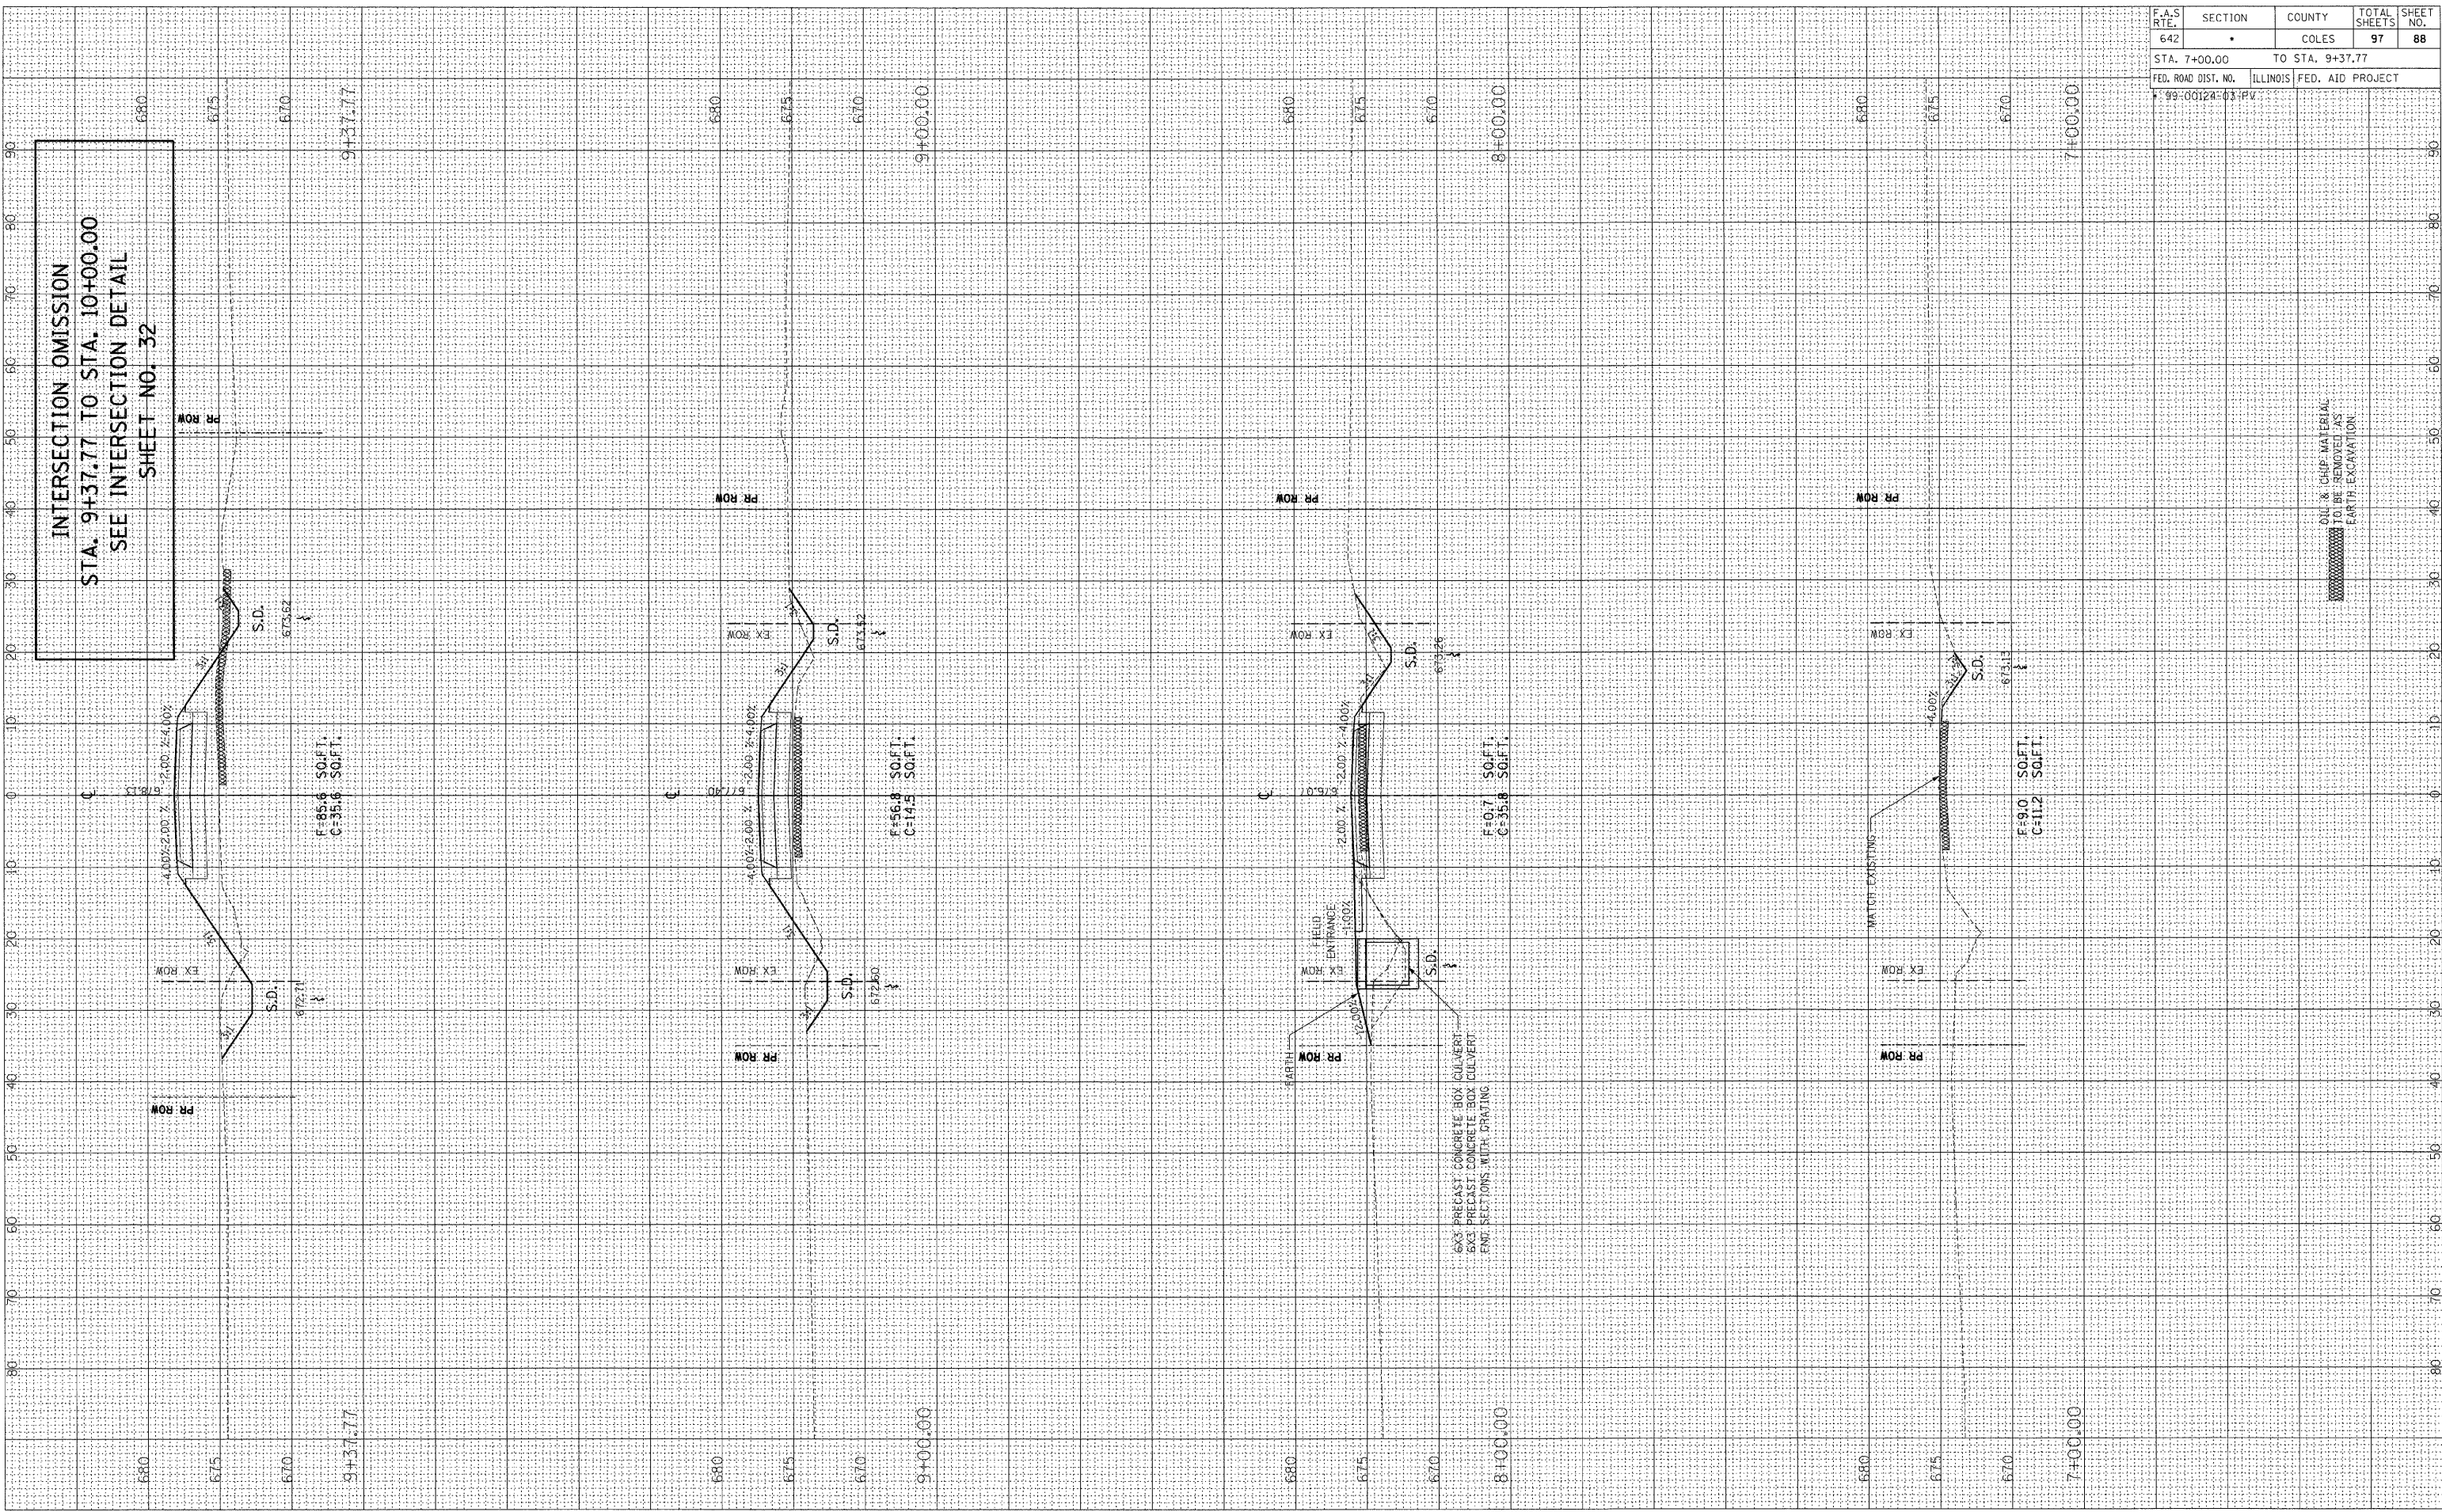

INTERSECTION OMISSION
 STA. 9+37.77 TO STA. 10+00.00
 SEE INTERSECTION DETAIL
 SHEET NO. 32