


F.A.S. RTE.	SECTION	COUNTY	TOTAL SHEETS	SHEET NO.
642		COLES	97	89
STA. 10+62.19		TO STA. 12+25.00		
FED. ROAD DIST. NO.		ILLINOIS FED. AID PROJECT		
99-00224-D3-PV				

FINAL SURVEY	BY	DATE
SURVEYED		
NOTE BOOK		
NO.		
PLOTTED		
AREAS CHECKED		



ORIGINAL SURVEY	BY	DATE
SURVEYED		
NOTE BOOK		
NO.		
PLOTTED		
AREAS CHECKED		

03.30.2009
I:\97\065\97s2022b\Civil\Sheet\c-3161000E.dgn

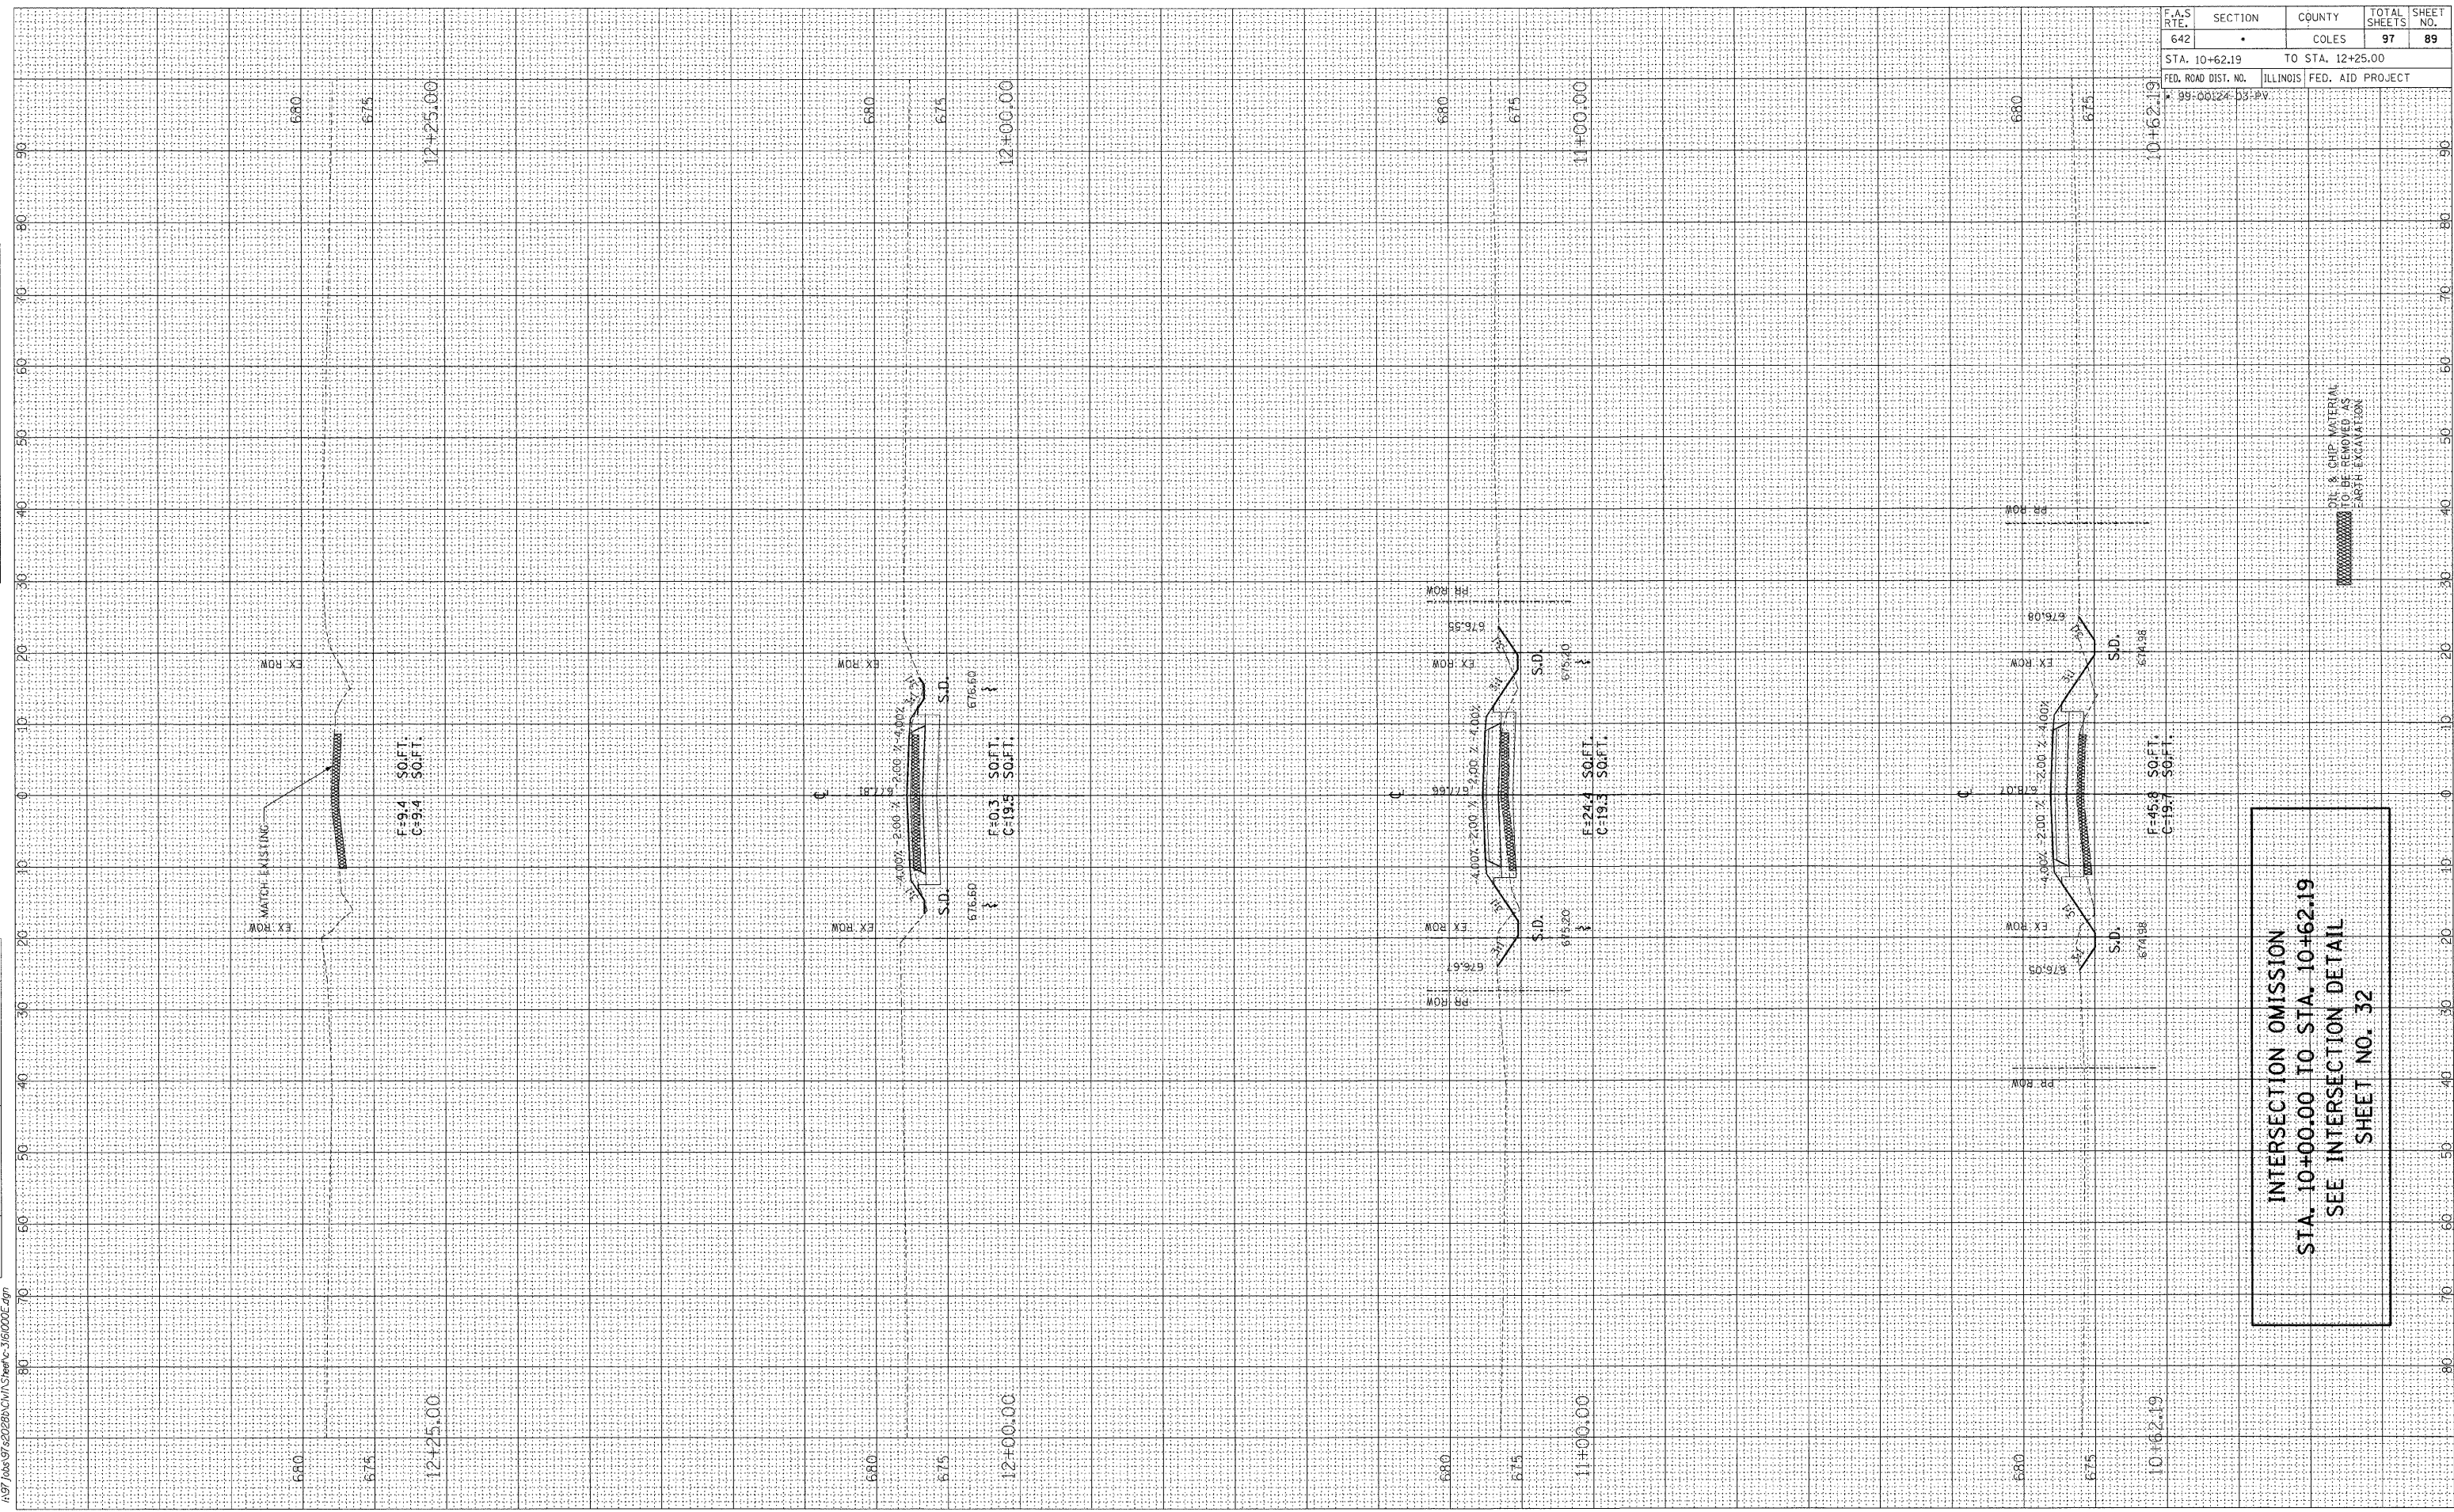

INTERSECTION OMISSION
 STA. 10+00.00 TO STA. 10+62.19
 SEE INTERSECTION DETAIL
 SHEET NO. 32