


FINAL SURVEY	SURVEYED	BY	DATE
PLOTTED	PLOTTED		
NOTE BOOK	NOTE BOOK		
AREAS CHECKED	AREAS CHECKED		
NO.	NO.		

ORIGINAL SURVEY	SURVEYED	BY	DATE
PLOTTED	PLOTTED		
NOTE BOOK	NOTE BOOK		
AREAS CHECKED	AREAS CHECKED		
NO.	NO.		



03\_30\_2009

A:\97\ads\97s2028b\Ch\AS\Sheet-c-31c2r28.dgn

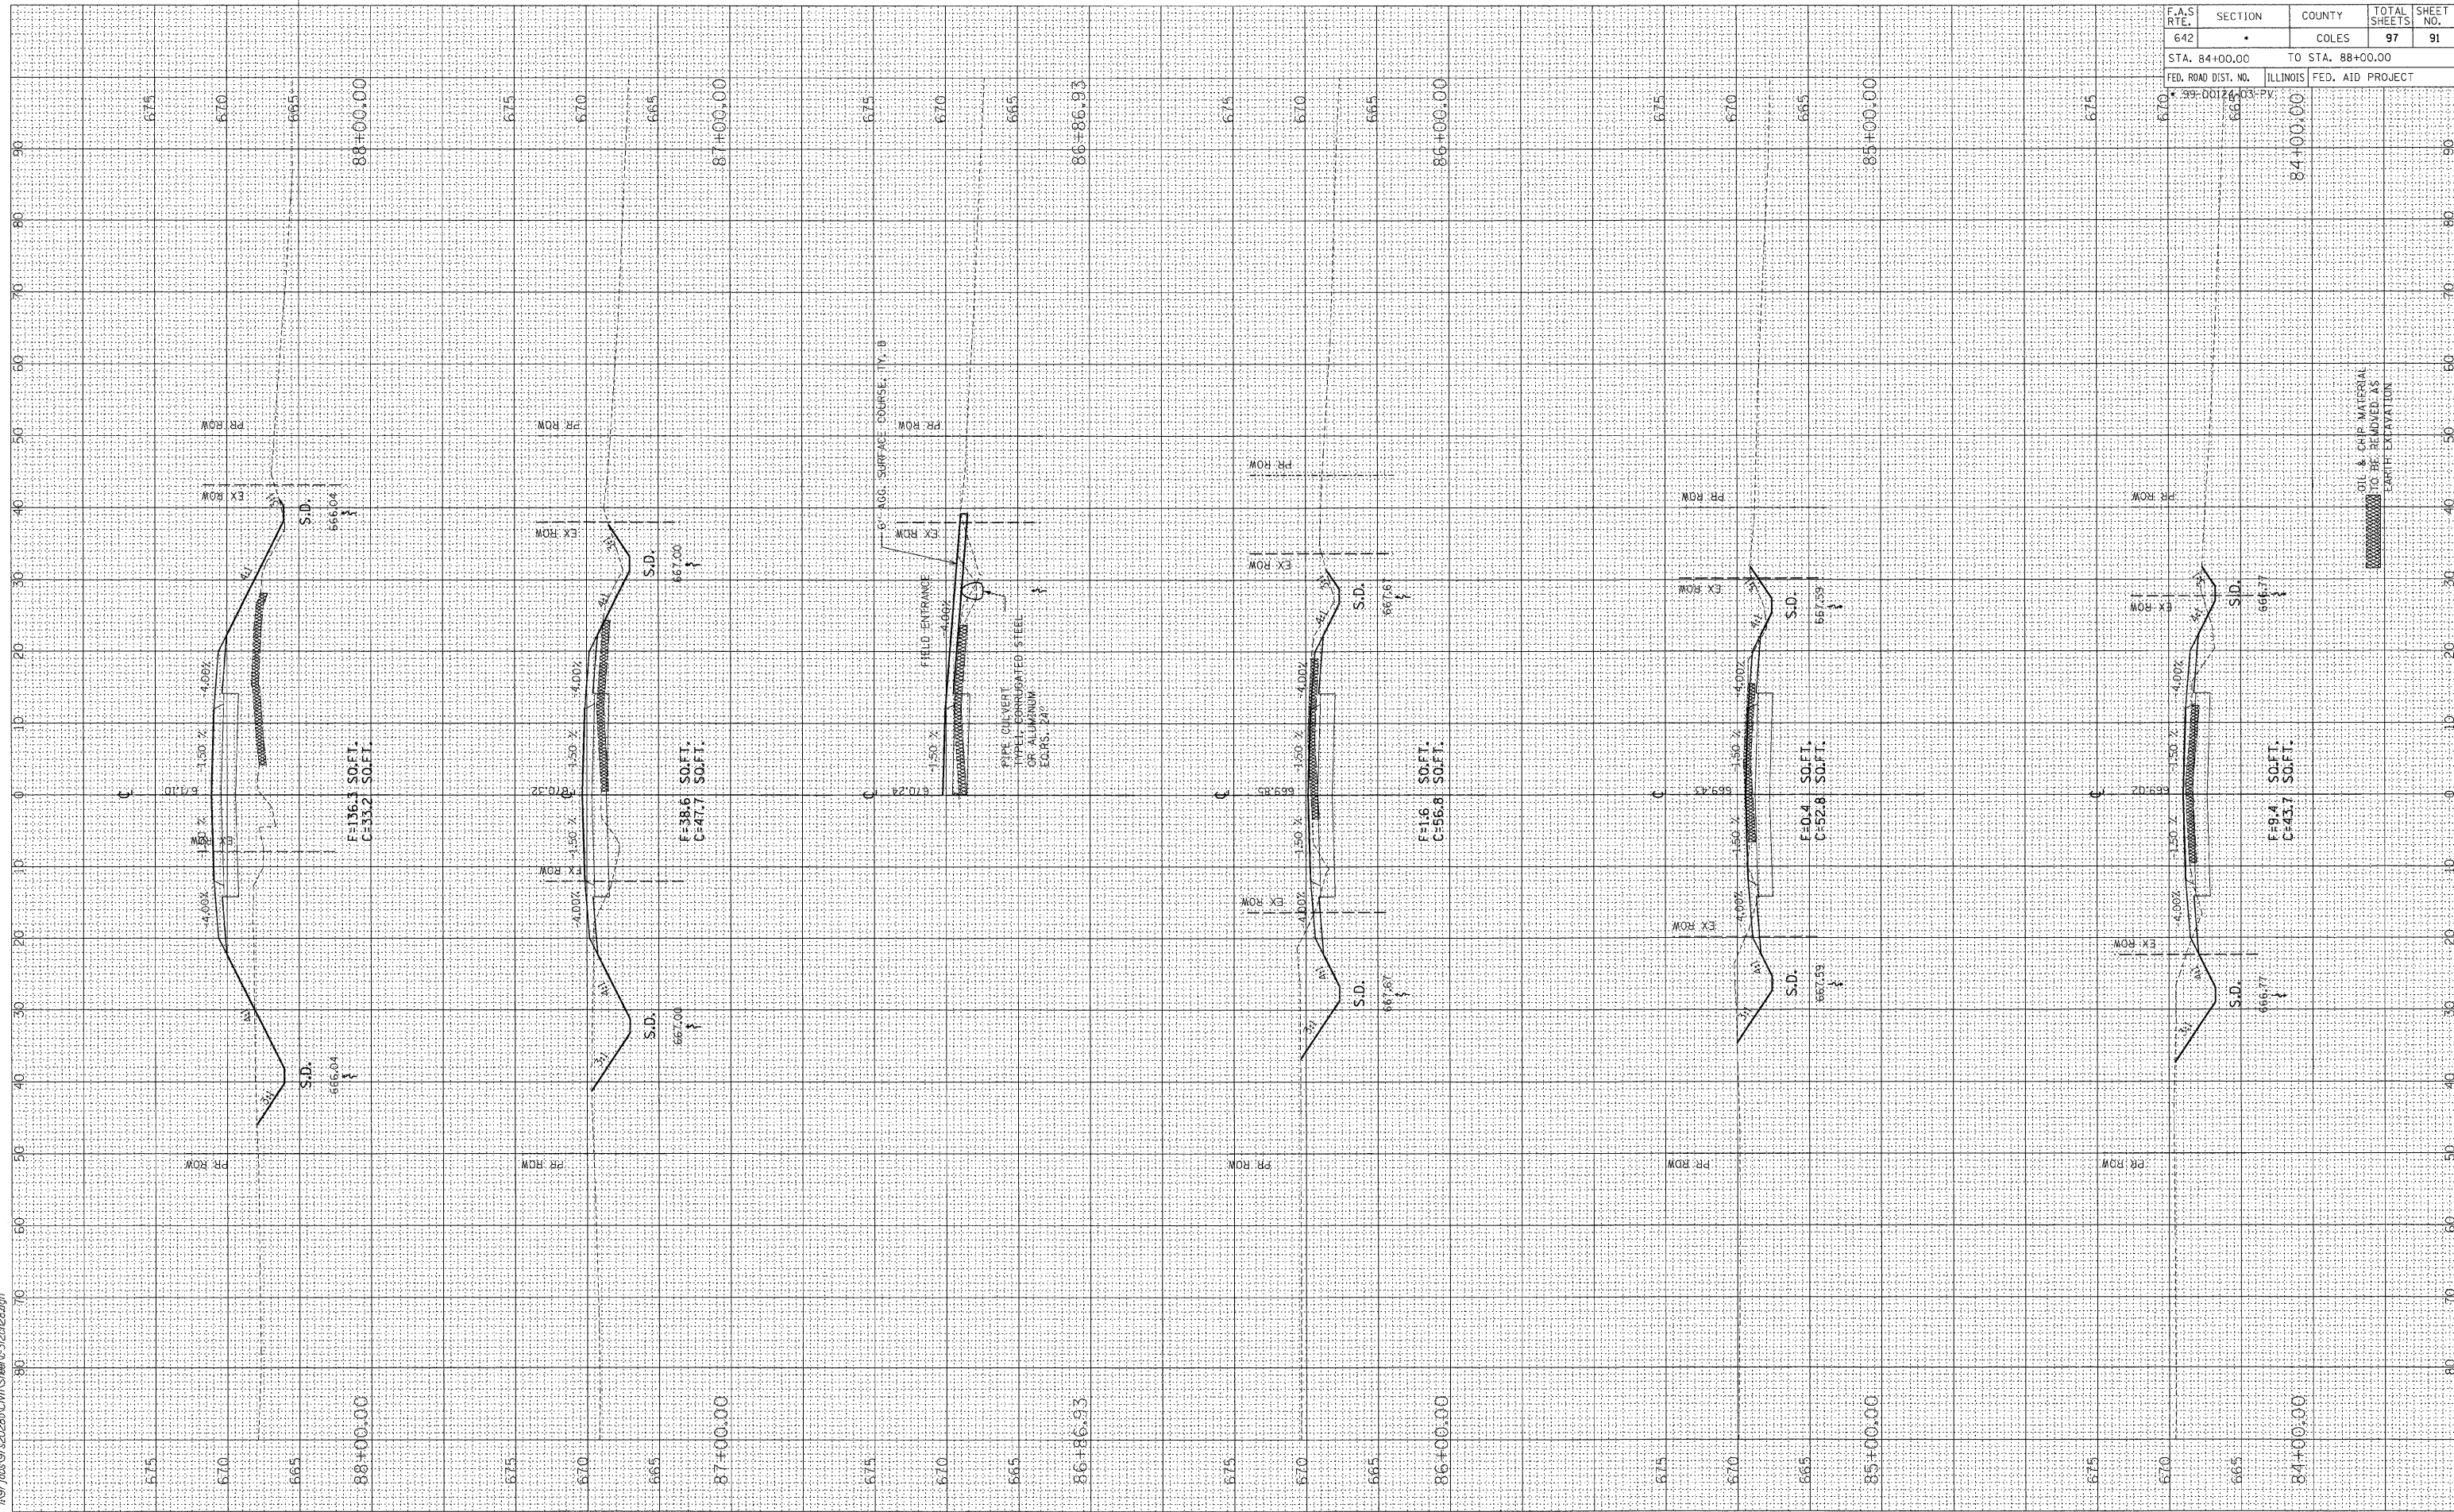

F.A.S. RTE.	SECTION	COUNTY	TOTAL SHEETS	SHEET NO.
642		COLES	97	91
STA. 84+00.00		TO STA. 88+00.00		
FED. ROAD DIST. NO.	ILLINOIS	FED. AID PROJECT		
* 39-DO124-03-PV				