


FINAL SURVEY	BY	DATE
SURVEYED		
PLOTTED		
NOTE BOOK		
AREAS CHECKED		
NO.		

ORIGINAL SURVEY	BY	DATE
SURVEYED		
PLOTTED		
NOTE BOOK		
AREAS CHECKED		
NO.		



03\_30\_2009  
A:\97\06517\20289\Ch\1\Sheet\c-312r28.dgn

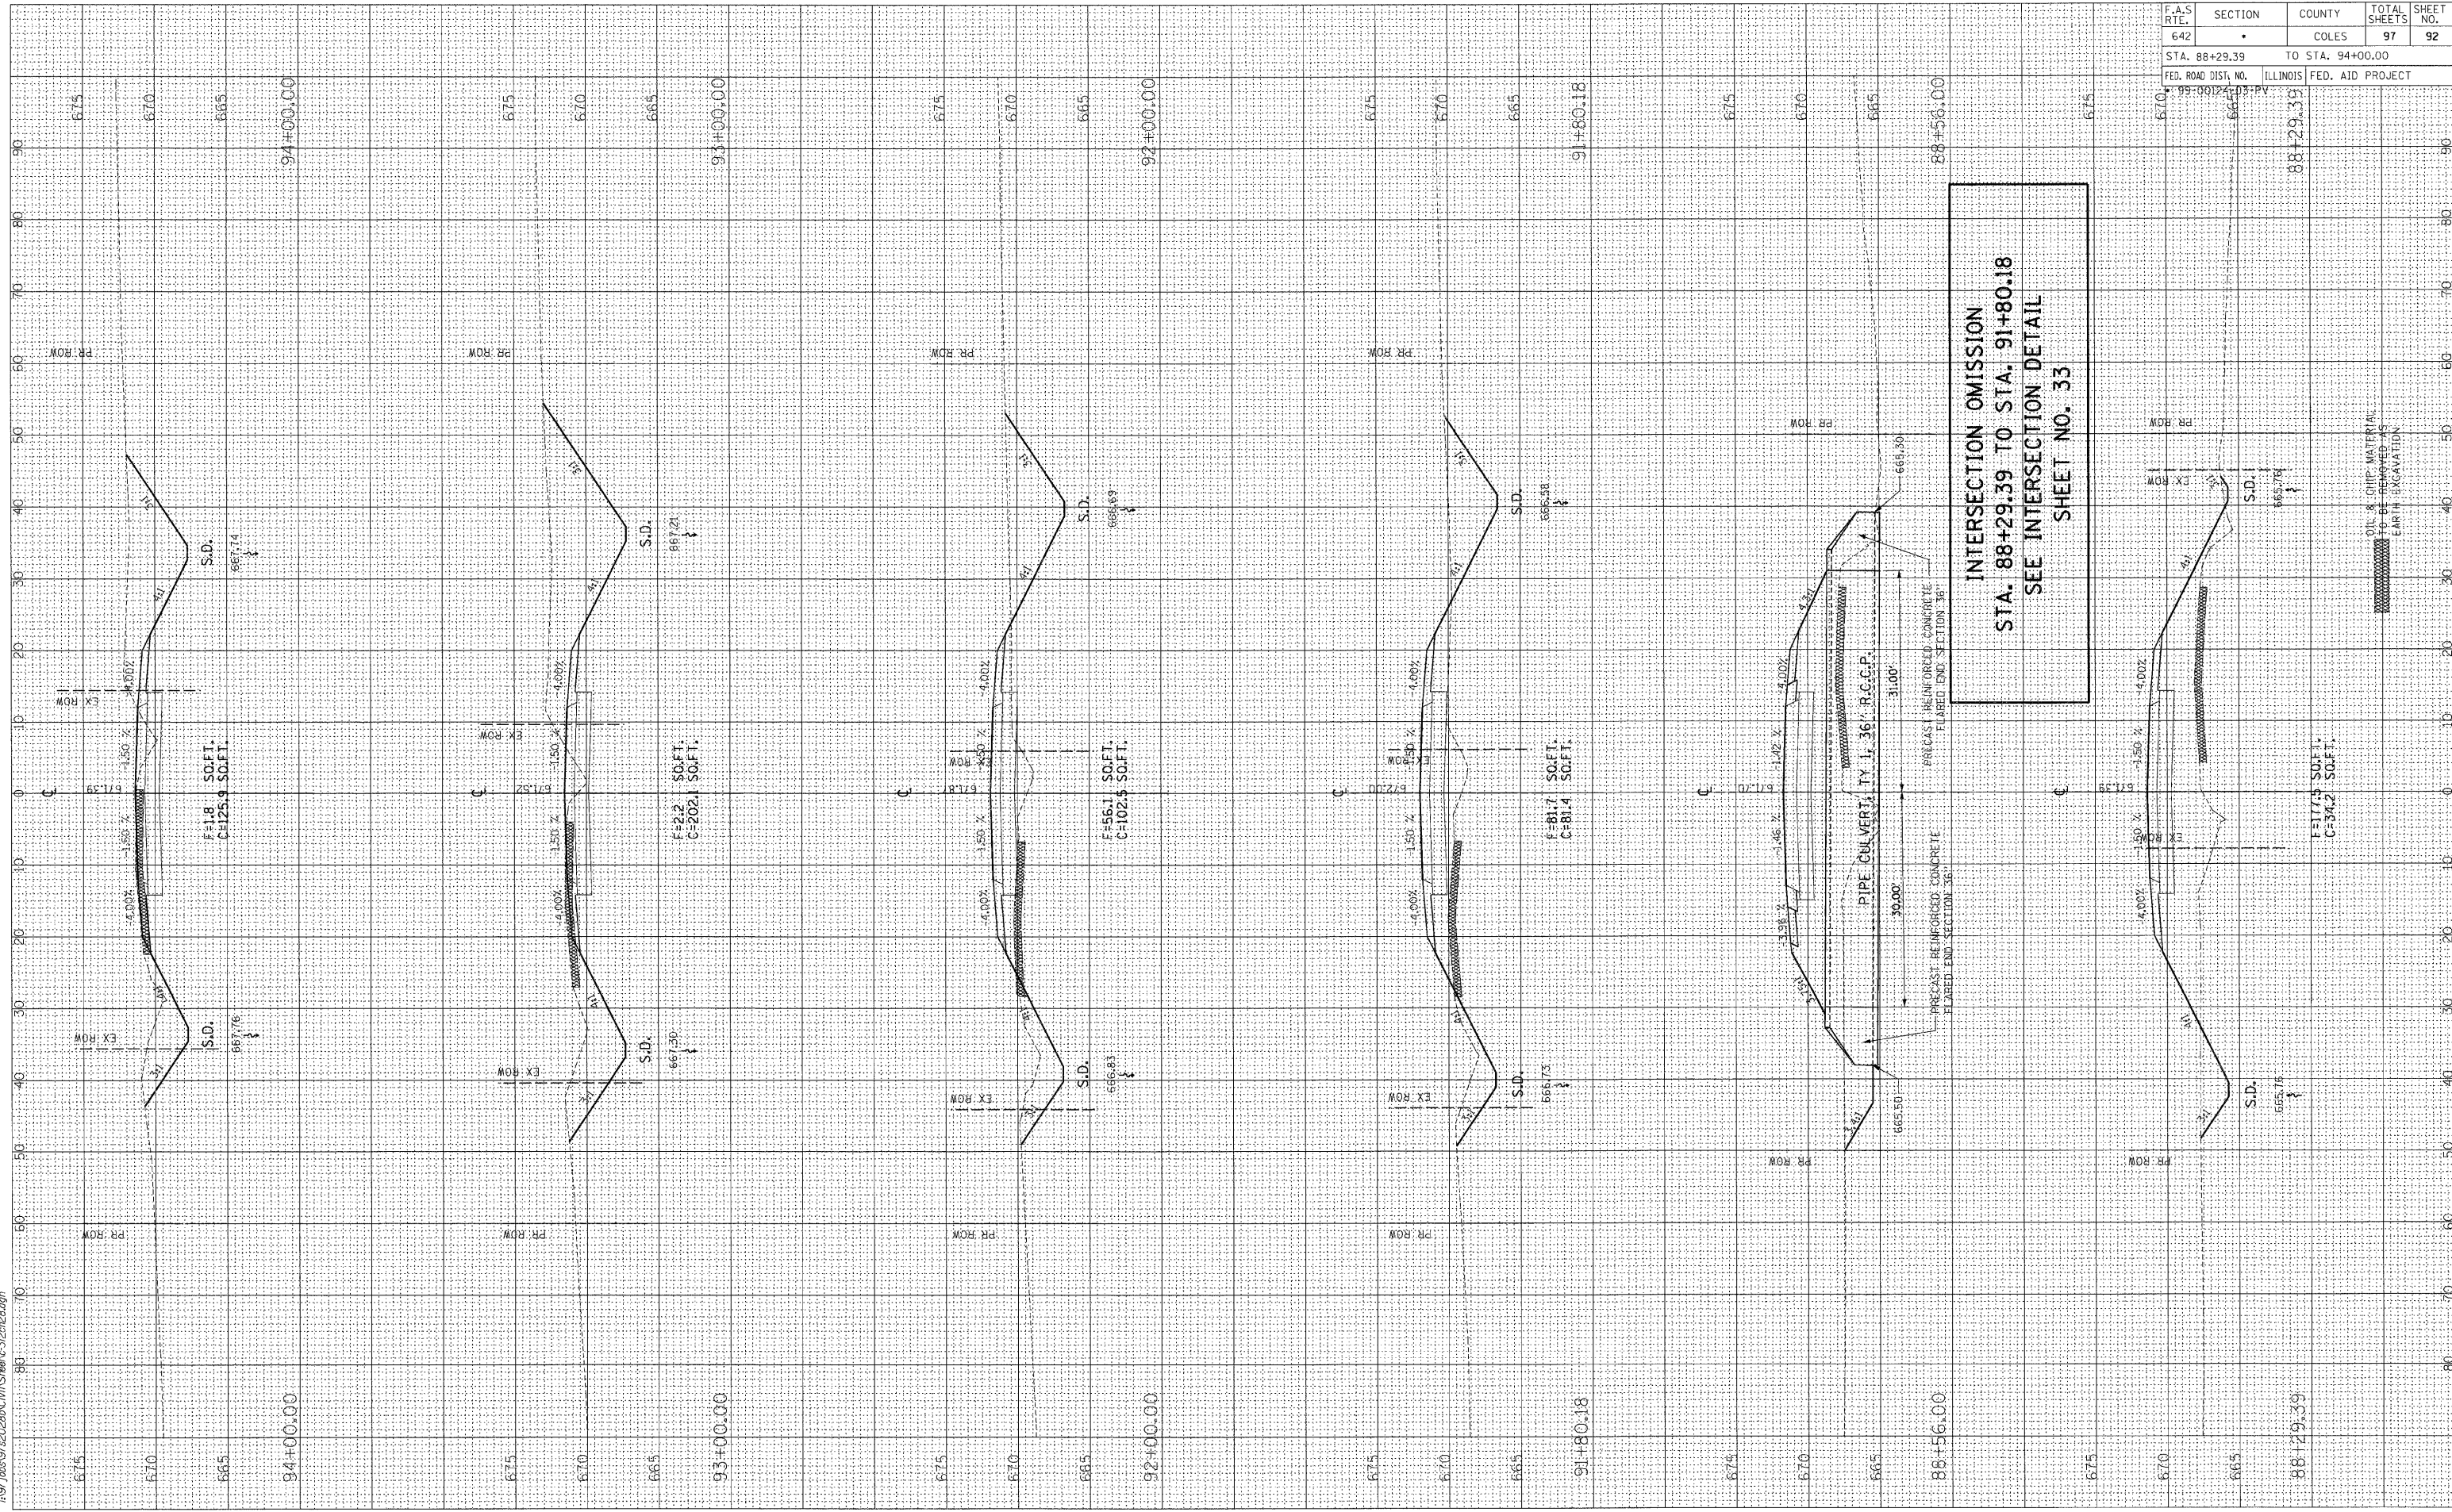

**INTERSECTION OMISSION**  
**STA. 88+29.39 TO STA. 91+80.18**  
**SEE INTERSECTION DETAIL**  
**SHEET NO. 33**

OIL & CHIP MATERIAL TO BE REMOVED AS EARTH EXCAVATION

F.A.S. RTE.	SECTION	COUNTY	TOTAL SHEETS	SHEET NO.
642		COLES	97	92

STA. 88+29.39	TO STA. 94+00.00
---------------	------------------

FED. ROAD DIST. NO.	ILLINOIS	FED. AID PROJECT
99-00124	99-00124	