


FINAL SURVEY	BY	DATE
SURVEYED		
PLOTTED		
NOTE BOOK		
AREAS CHECKED		
NO.		

ORIGINAL SURVEY	BY	DATE
SURVEYED		
PLOTTED		
NOTE BOOK		
AREAS CHECKED		
NO.		



03/30/2009

A:\97 Jobs\952028b\Ch1\Sheet-c-31c2828.dgn

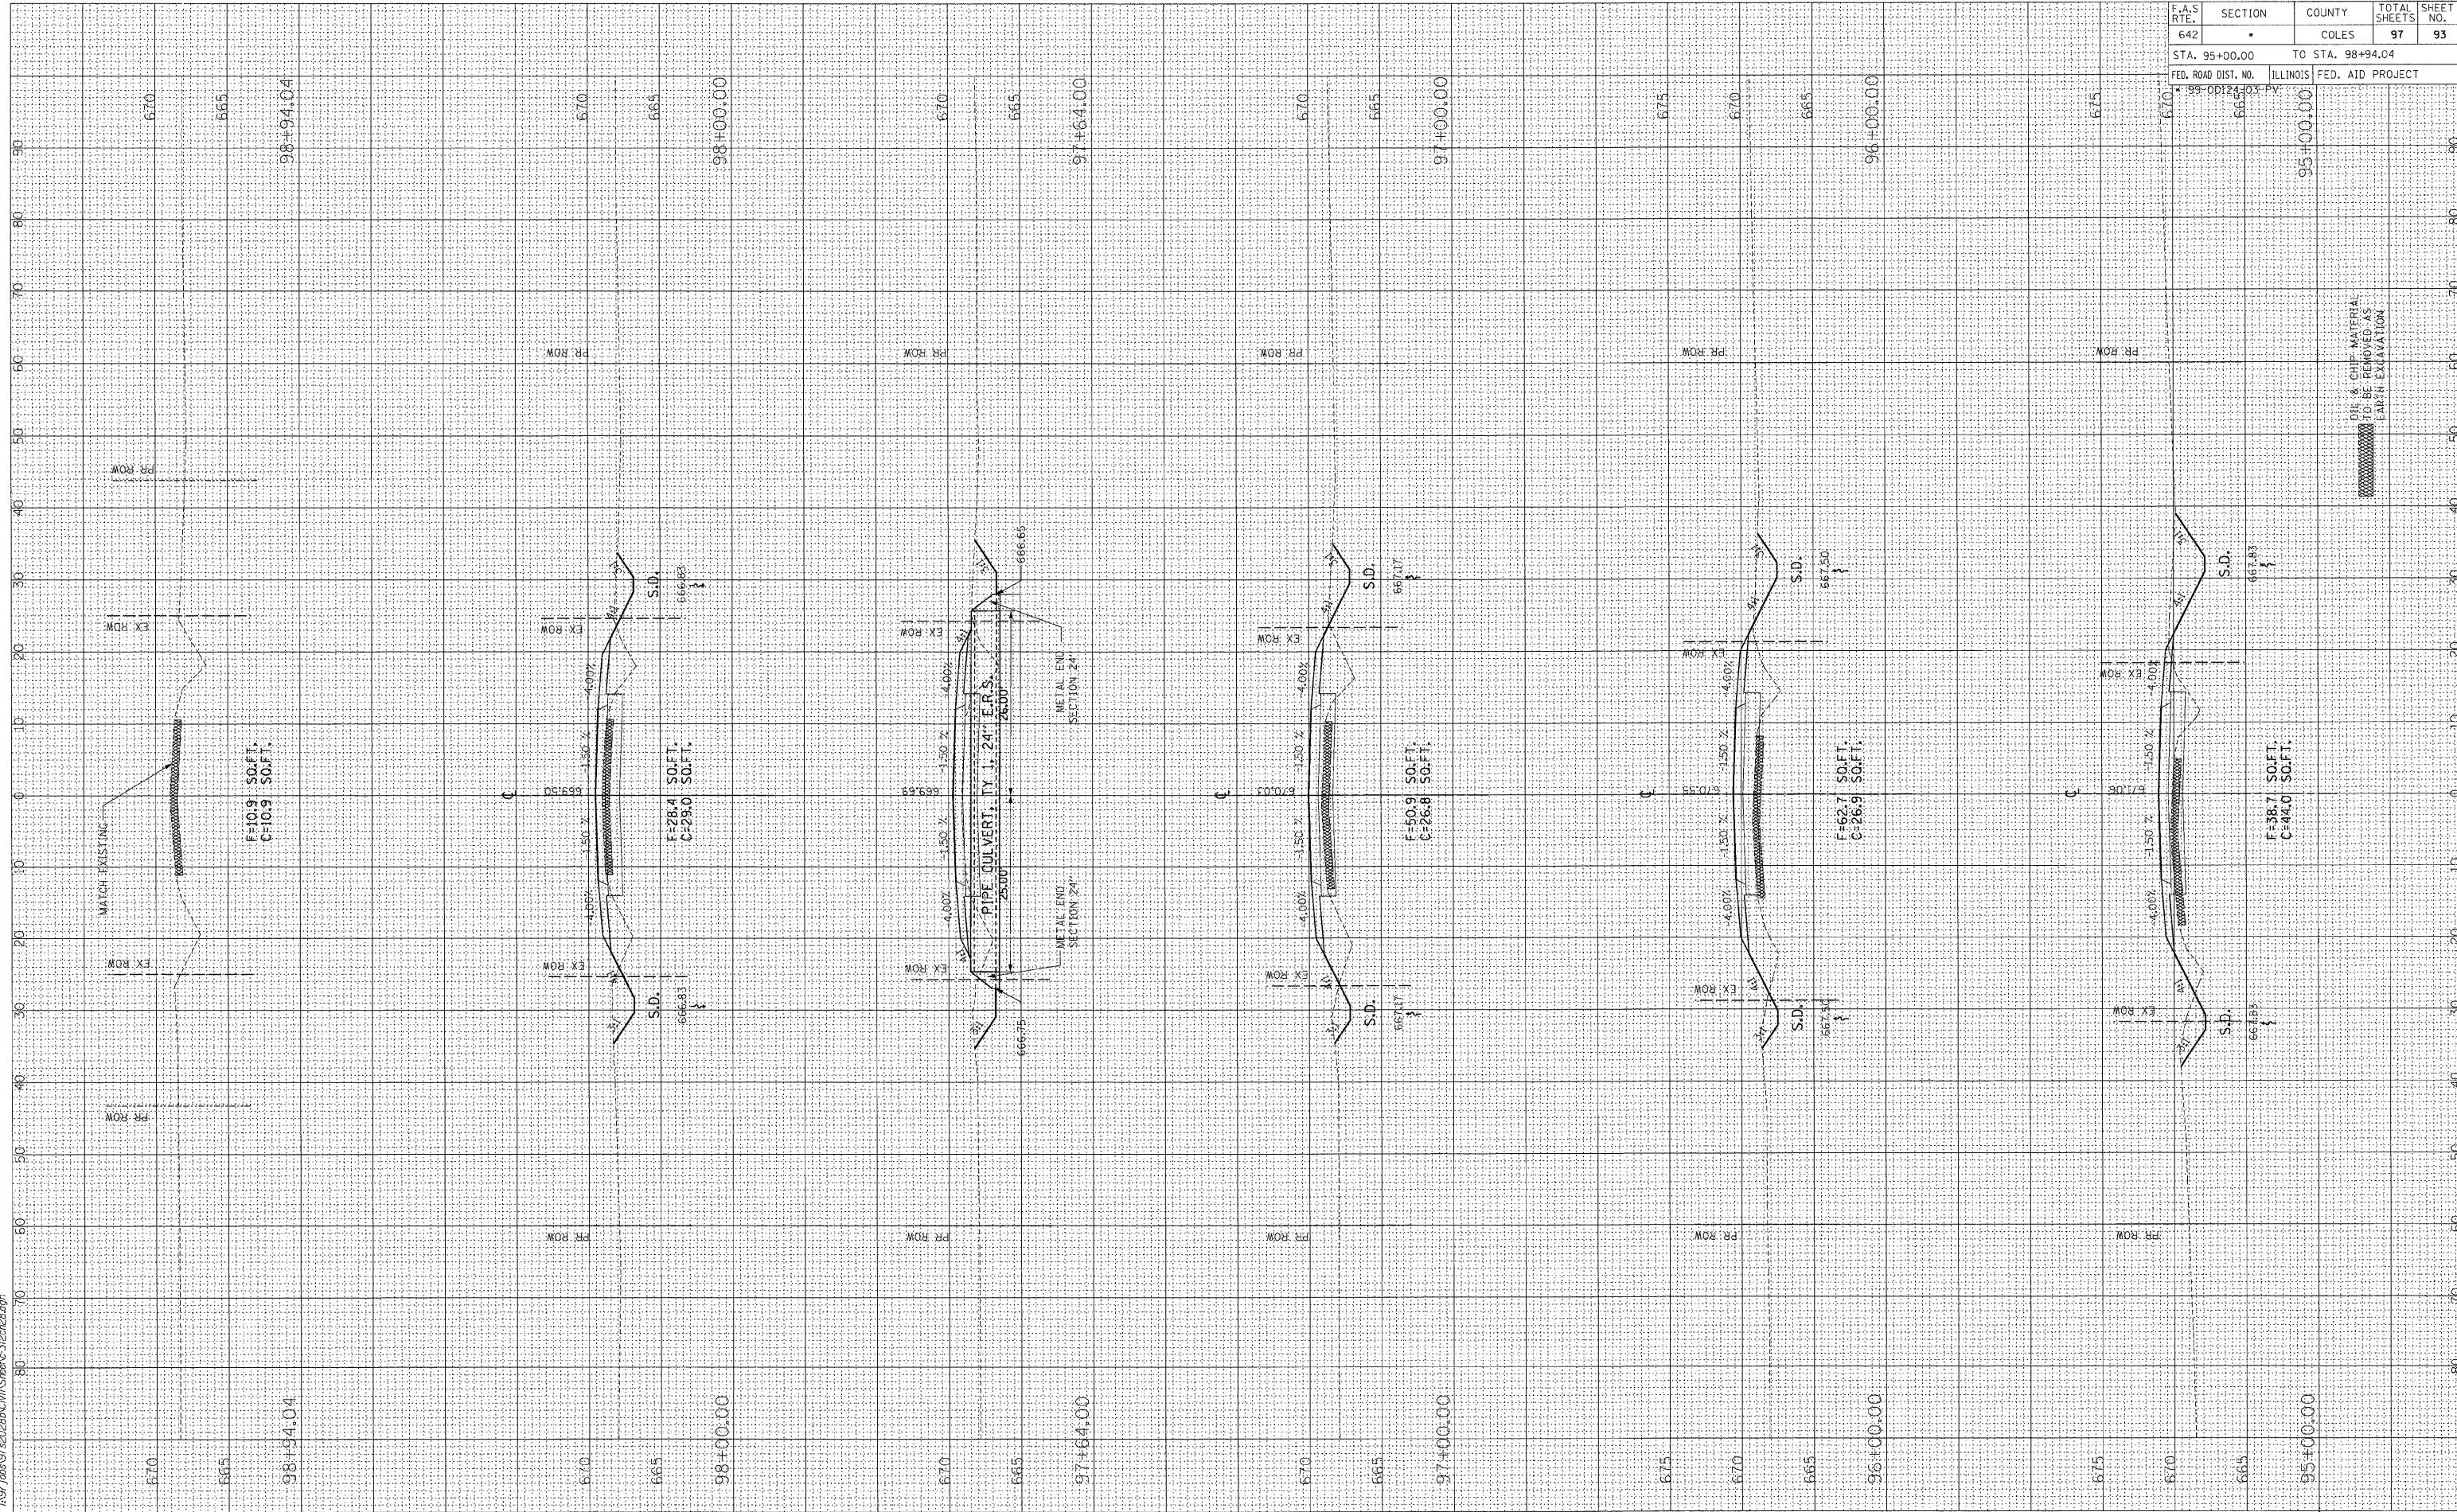

F.A.S. RTE.	SECTION	COUNTY	TOTAL SHEETS	SHEET NO.
642		COLES	97	93

STA. 95+00.00	TO STA. 98+94.04	
FED. ROAD DIST. NO.	ILLINOIS	FED. AID PROJECT
99-00124-03		