
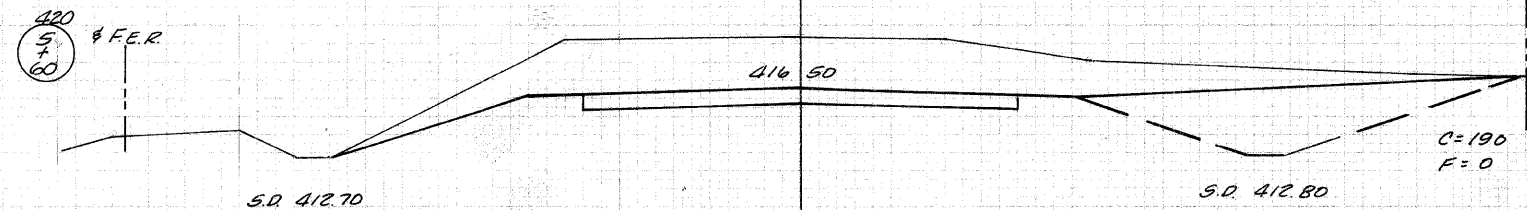
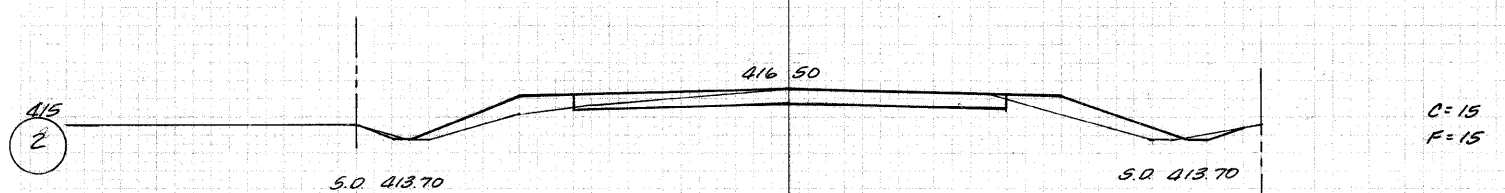
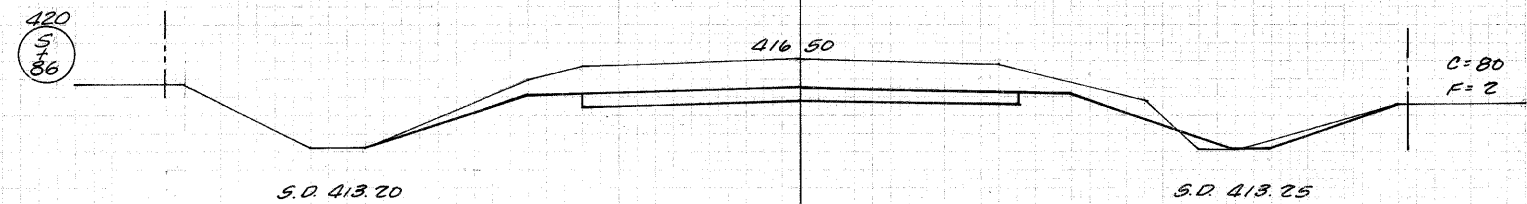
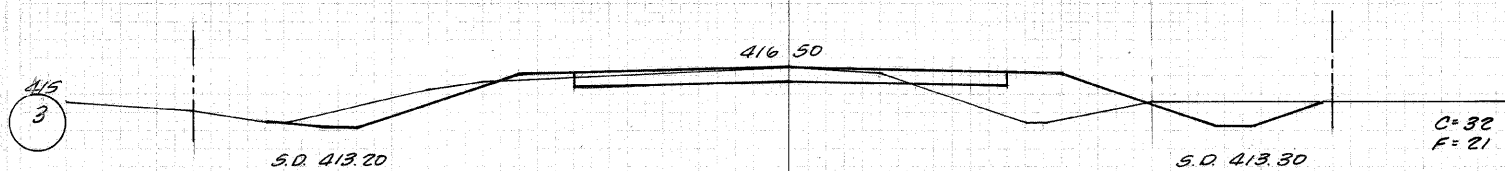
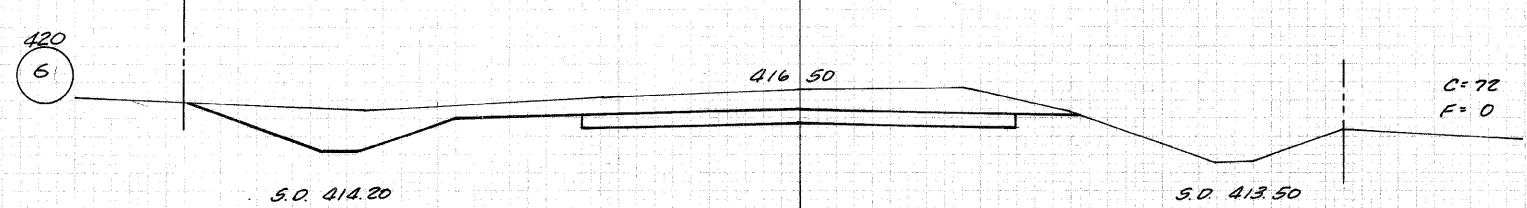
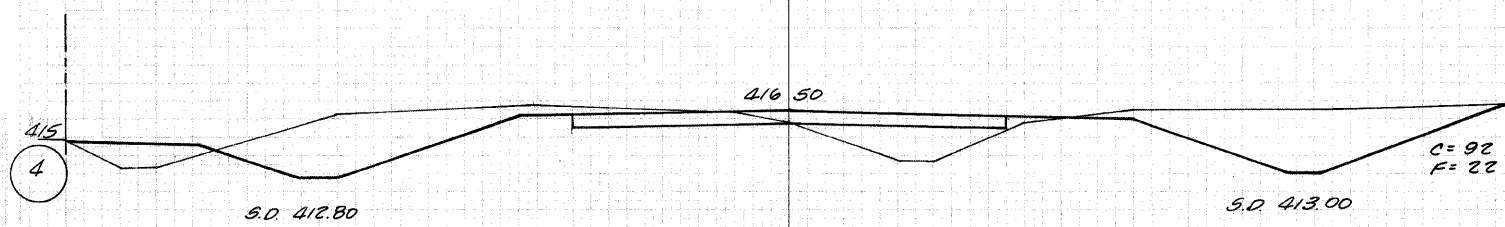
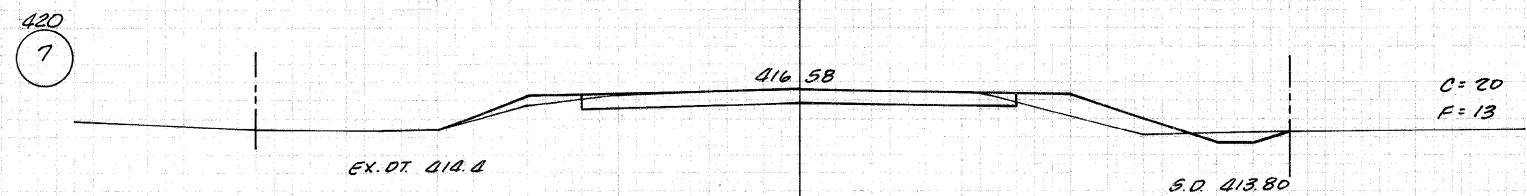
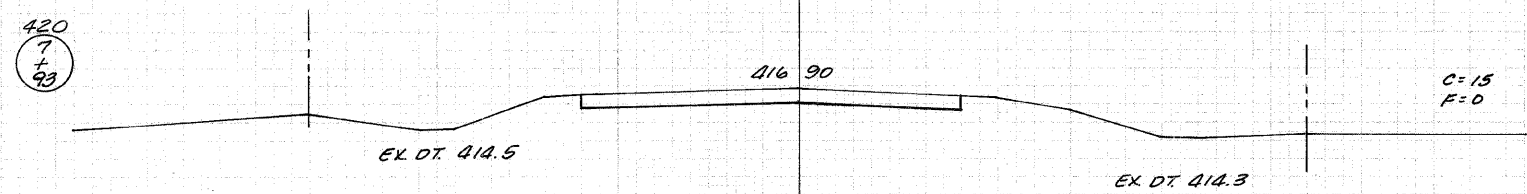
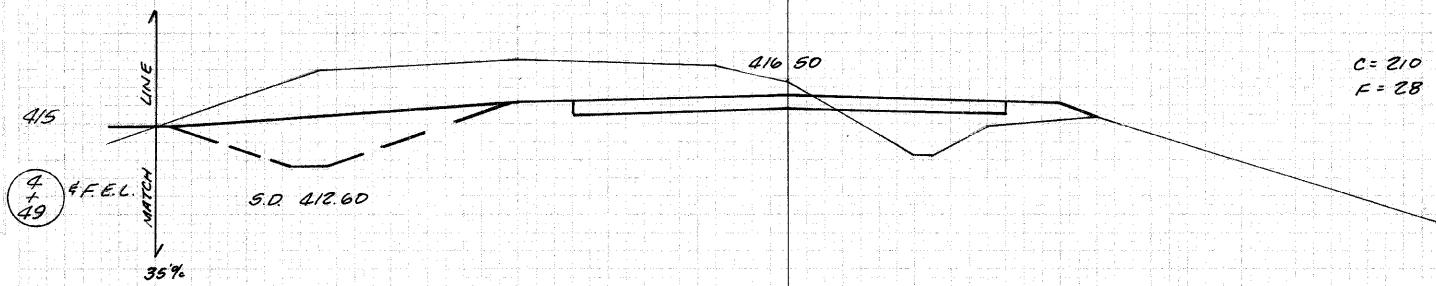


F.A.S. ROUTE NO.	SECTION	COUNTY	TOTAL SHEETS	SHEET
95-0012-00-BR	LAWRENCE	IL	12	3
STA. 2+00	TO STA. 7+93			
FED. ROAD DIST. NO.	ILLINOIS	PROJECT		

CONT. NO. 95581

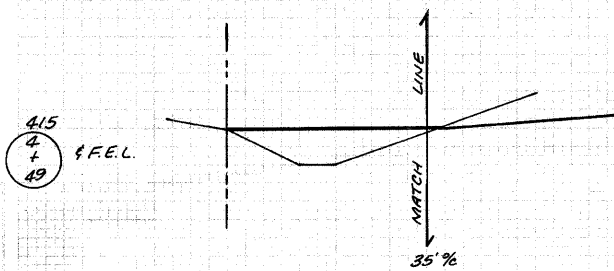

40 30 20 10 0 10 20 30 40 40 30 20 10 0 10 20 30 40