

F.A.U. RTE.	SECTION	COUNTY	TOTAL SHEETS	SHEET NO.
7369	08-00503-00-BR	MACON	24	1
STA.		TO STA.		
FED. ROAD DIST. NO.		ILLINOIS FED. AID PROJECT		

**AMERICAN RECOVERY AND REINVESTMENT ACT
GARFIELD AVENUE BRIDGE REHABILITATION
SECTION NO.: 08-00503-00-BR
F.A.U. ROUTE 7369 (GARFIELD AVENUE)
OVER CANADIAN NATIONAL RALROAD
CITY OF DECATUR
JOB NO. C-97-092-09
PROJ. NO. ARA-5169(042)**

**STATE OF ILLINOIS
DEPARTMENT OF TRANSPORTATION
DIVISION OF HIGHWAYS



MACON COUNTY**

INDEX OF SHEETS

SHEET NO.	TITLE
1	TITLE SHEET
2	GENERAL NOTES & SUMMARY OF QUANTITIES
3-5	SUGGESTED TRAFFIC CONTROL PLAN
6	UTILITY LOCATION AND SITE PROTECTION PLAN
STRUCTURE PLANS	
7	GENERAL PLAN AND ELEVATION
8	GENERAL NOTES AND BILL OF MATERIAL
9	DECK STAGING SECTIONS
10	TEMPORARY CONCRETE BARRIER FOR STAGE CONSTRUCTION
11	DECK JOINT REPAIR PLANS
12	DECK JOINT REPAIR DETAILS
13	PARAPET JOINT PLATING & EXPANSION JOINT
14	BAR SPLICER ASSEMBLY DETAILS
15	CORBEL REMOVAL AND DIAPHRAGM DETAILS
16	TEMPORARY SUPPORT AND DIAPHRAGM DETAILS
17	TYPE II BEARING DETAILS
18	PIERS 3 AND 6
19	DRAINAGE SCUPPER
20	TOP OF DECK REPAIRS
21	ABUTMENT AND DIAPHRAGM REPAIRS AND PIER REMOVAL
22-23	SOIL BORINGS
24	DETAILS


SEE SHEET 2 FOR HIGHWAY STANDARDS

FUNCTIONAL CLASS = URBAN MINOR ARTERIAL
ADT = 11,400 (2009)
DESIGN SPEED = 30 MPH

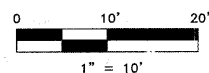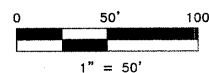

FULL SIZE PLANS HAVE BEEN PREPARED USING STANDARD ENGINEERING SCALES. REDUCED SIZED PLANS WILL NOT CONFORM TO STANDARD SCALES. IN MAKING MEASUREMENTS ON REDUCED PLANS, THE ABOVE SCALES MAY BE USED.

FOR UNDERGROUND UTILITY LOCATIONS CALL J.U.L.I.E. TOLL FREE 1-800-892-0123 DECATUR TOWNSHIP

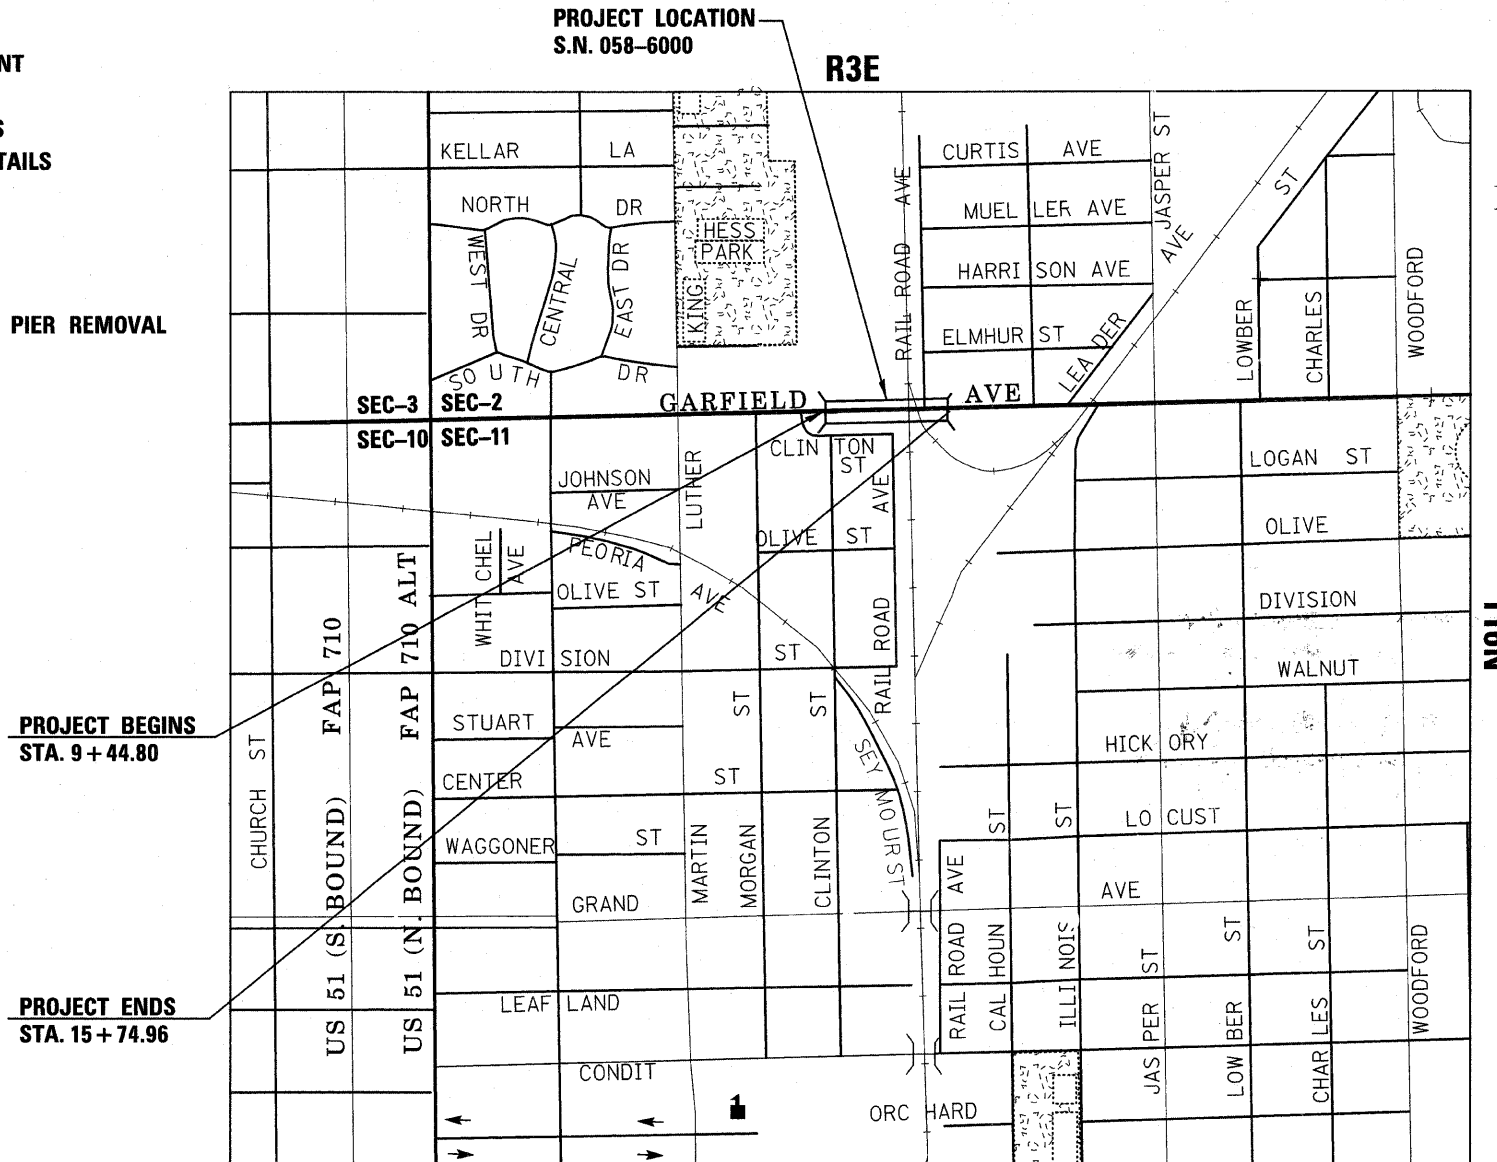

LOCATION MAP

APPROXIMATE SCALE: 1" = 2000'




TOTAL IMPROVEMENTS = 630 FT = 0.119 MILES

APPROVED April 16 2009
[Signature]
CITY OF DECATUR
CITY ENGINEER

APPROVED April 16 2009
[Signature]
DIRECTOR OF ENGINEERING AND INFRASTRUCTURE

PASSED 4-21 2009
[Signature]
DISTRICT 7 ENGINEER OF LOCAL ROADS & STREETS

RELEASING FOR BID BASED ON LIMITED REVIEW 4-21 2009
[Signature]
DEPUTY DIRECTOR OF HIGHWAYS, REGION 4 ENGINEER
STATE OF ILLINOIS, DEPARTMENT OF TRANSPORTATION

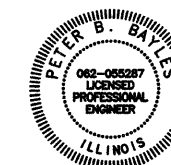

[Signature]
DATE 3/30/09 2009
EXPIRES 11/30/2009

BWC BLANK, WESSELINK, COOK & ASSOCIATES, INC.

ARCHITECTS • ENGINEERS

2623 EAST PERSHING ROAD DECATUR, IL 62524
(217) 428-0973 FAX (217) 428-8934