
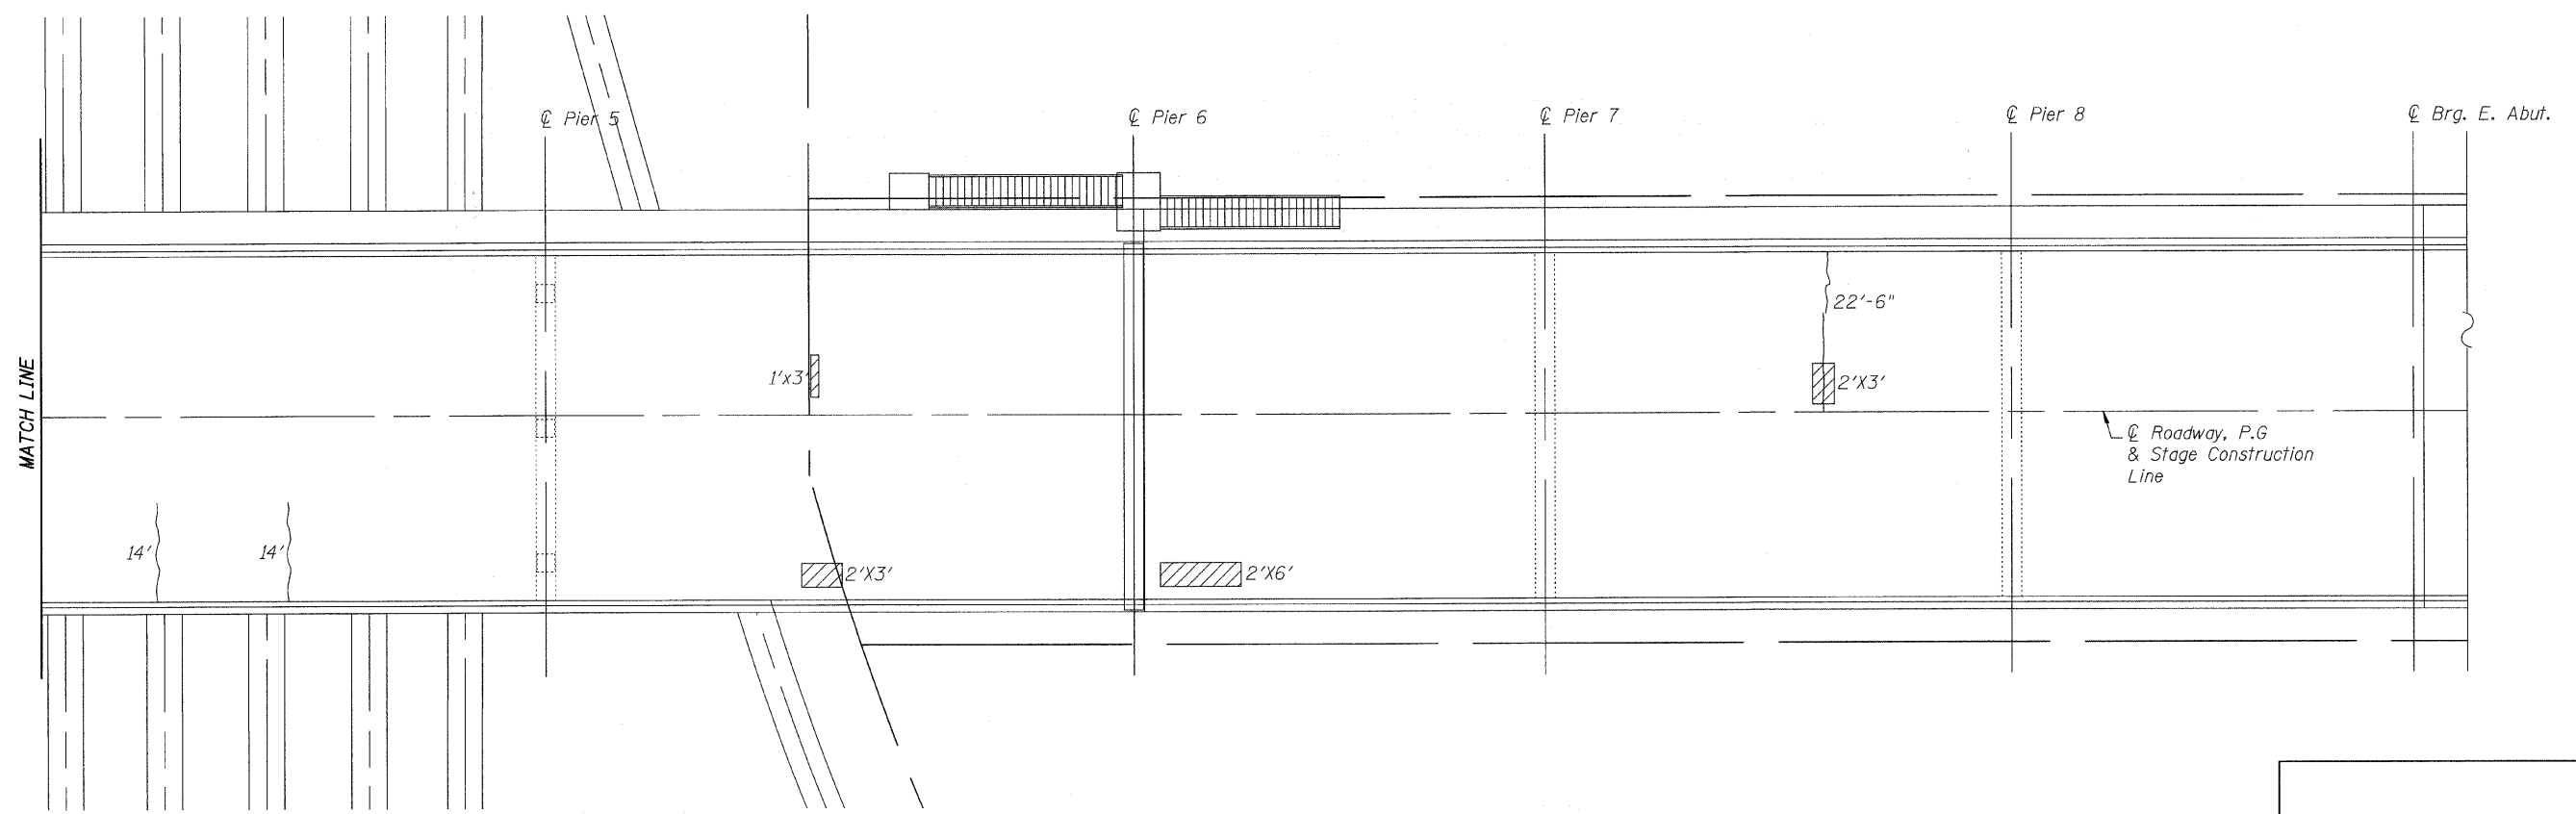


F.A.U. RTE.	SECTION	COUNTY	TOTAL SHEETS	SHEET NO.
7369	08-00503-00-BR	MACON	24	20
SHEET NO. 14		17 SHEETS		
STA.	TO STA.			
FED. ROAD DIST. NO.	ILLINOIS	FED. AID PROJECT		

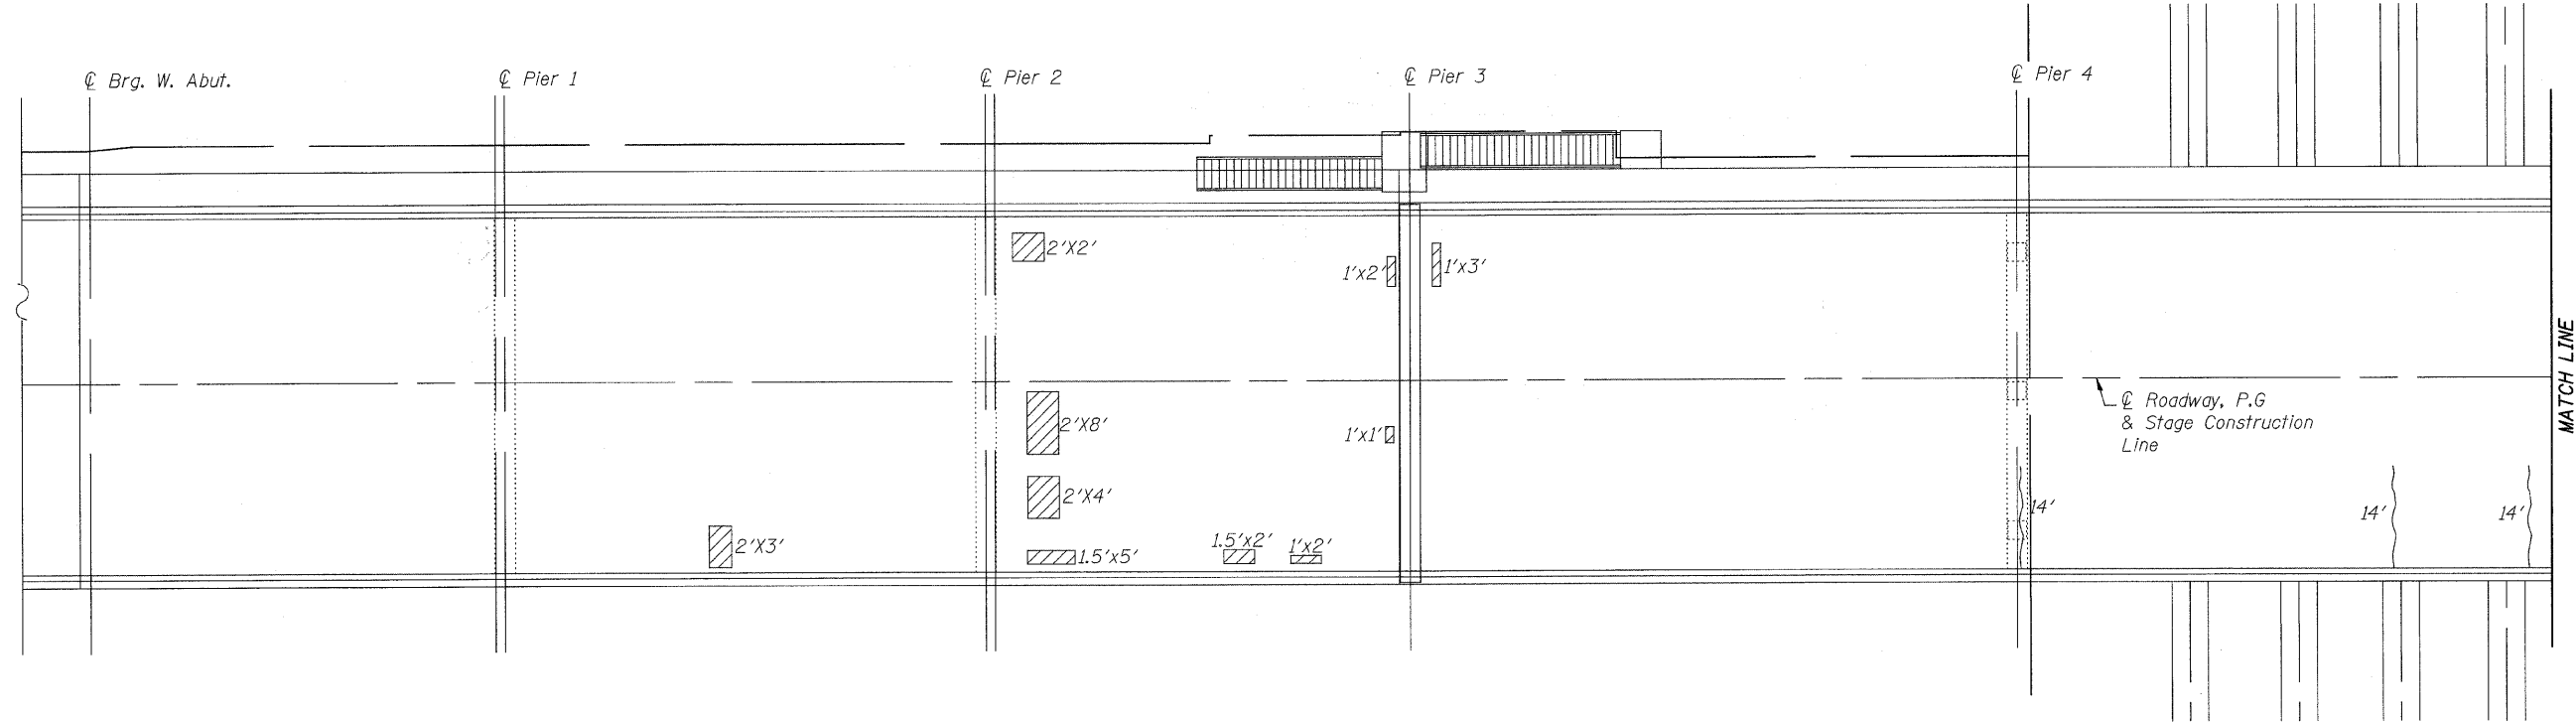

LEGEND

- Deck Slab Repair (Partial Depth) - Sq. Yd.
- Epoxy Crack Sealing

Note: See sheet 15 of 17 for Bill of Material

TOP OF DECK REPAIRS
GARFIELD AVENUE OVER
CANADIAN NATIONAL RAILROAD
CITY OF DECATUR
MACON COUNTY
STA. 12+59.88
STRUCTURE NUMBER 058-6000

DRAWN BY: MLO
 CHECKED BY: PBB