


SECTION	COUNTY	TOTAL SHEETS	SHEET NO.
*	MADISON	36	27

*05-00001-00-PK
CONTRACT NO. 97365

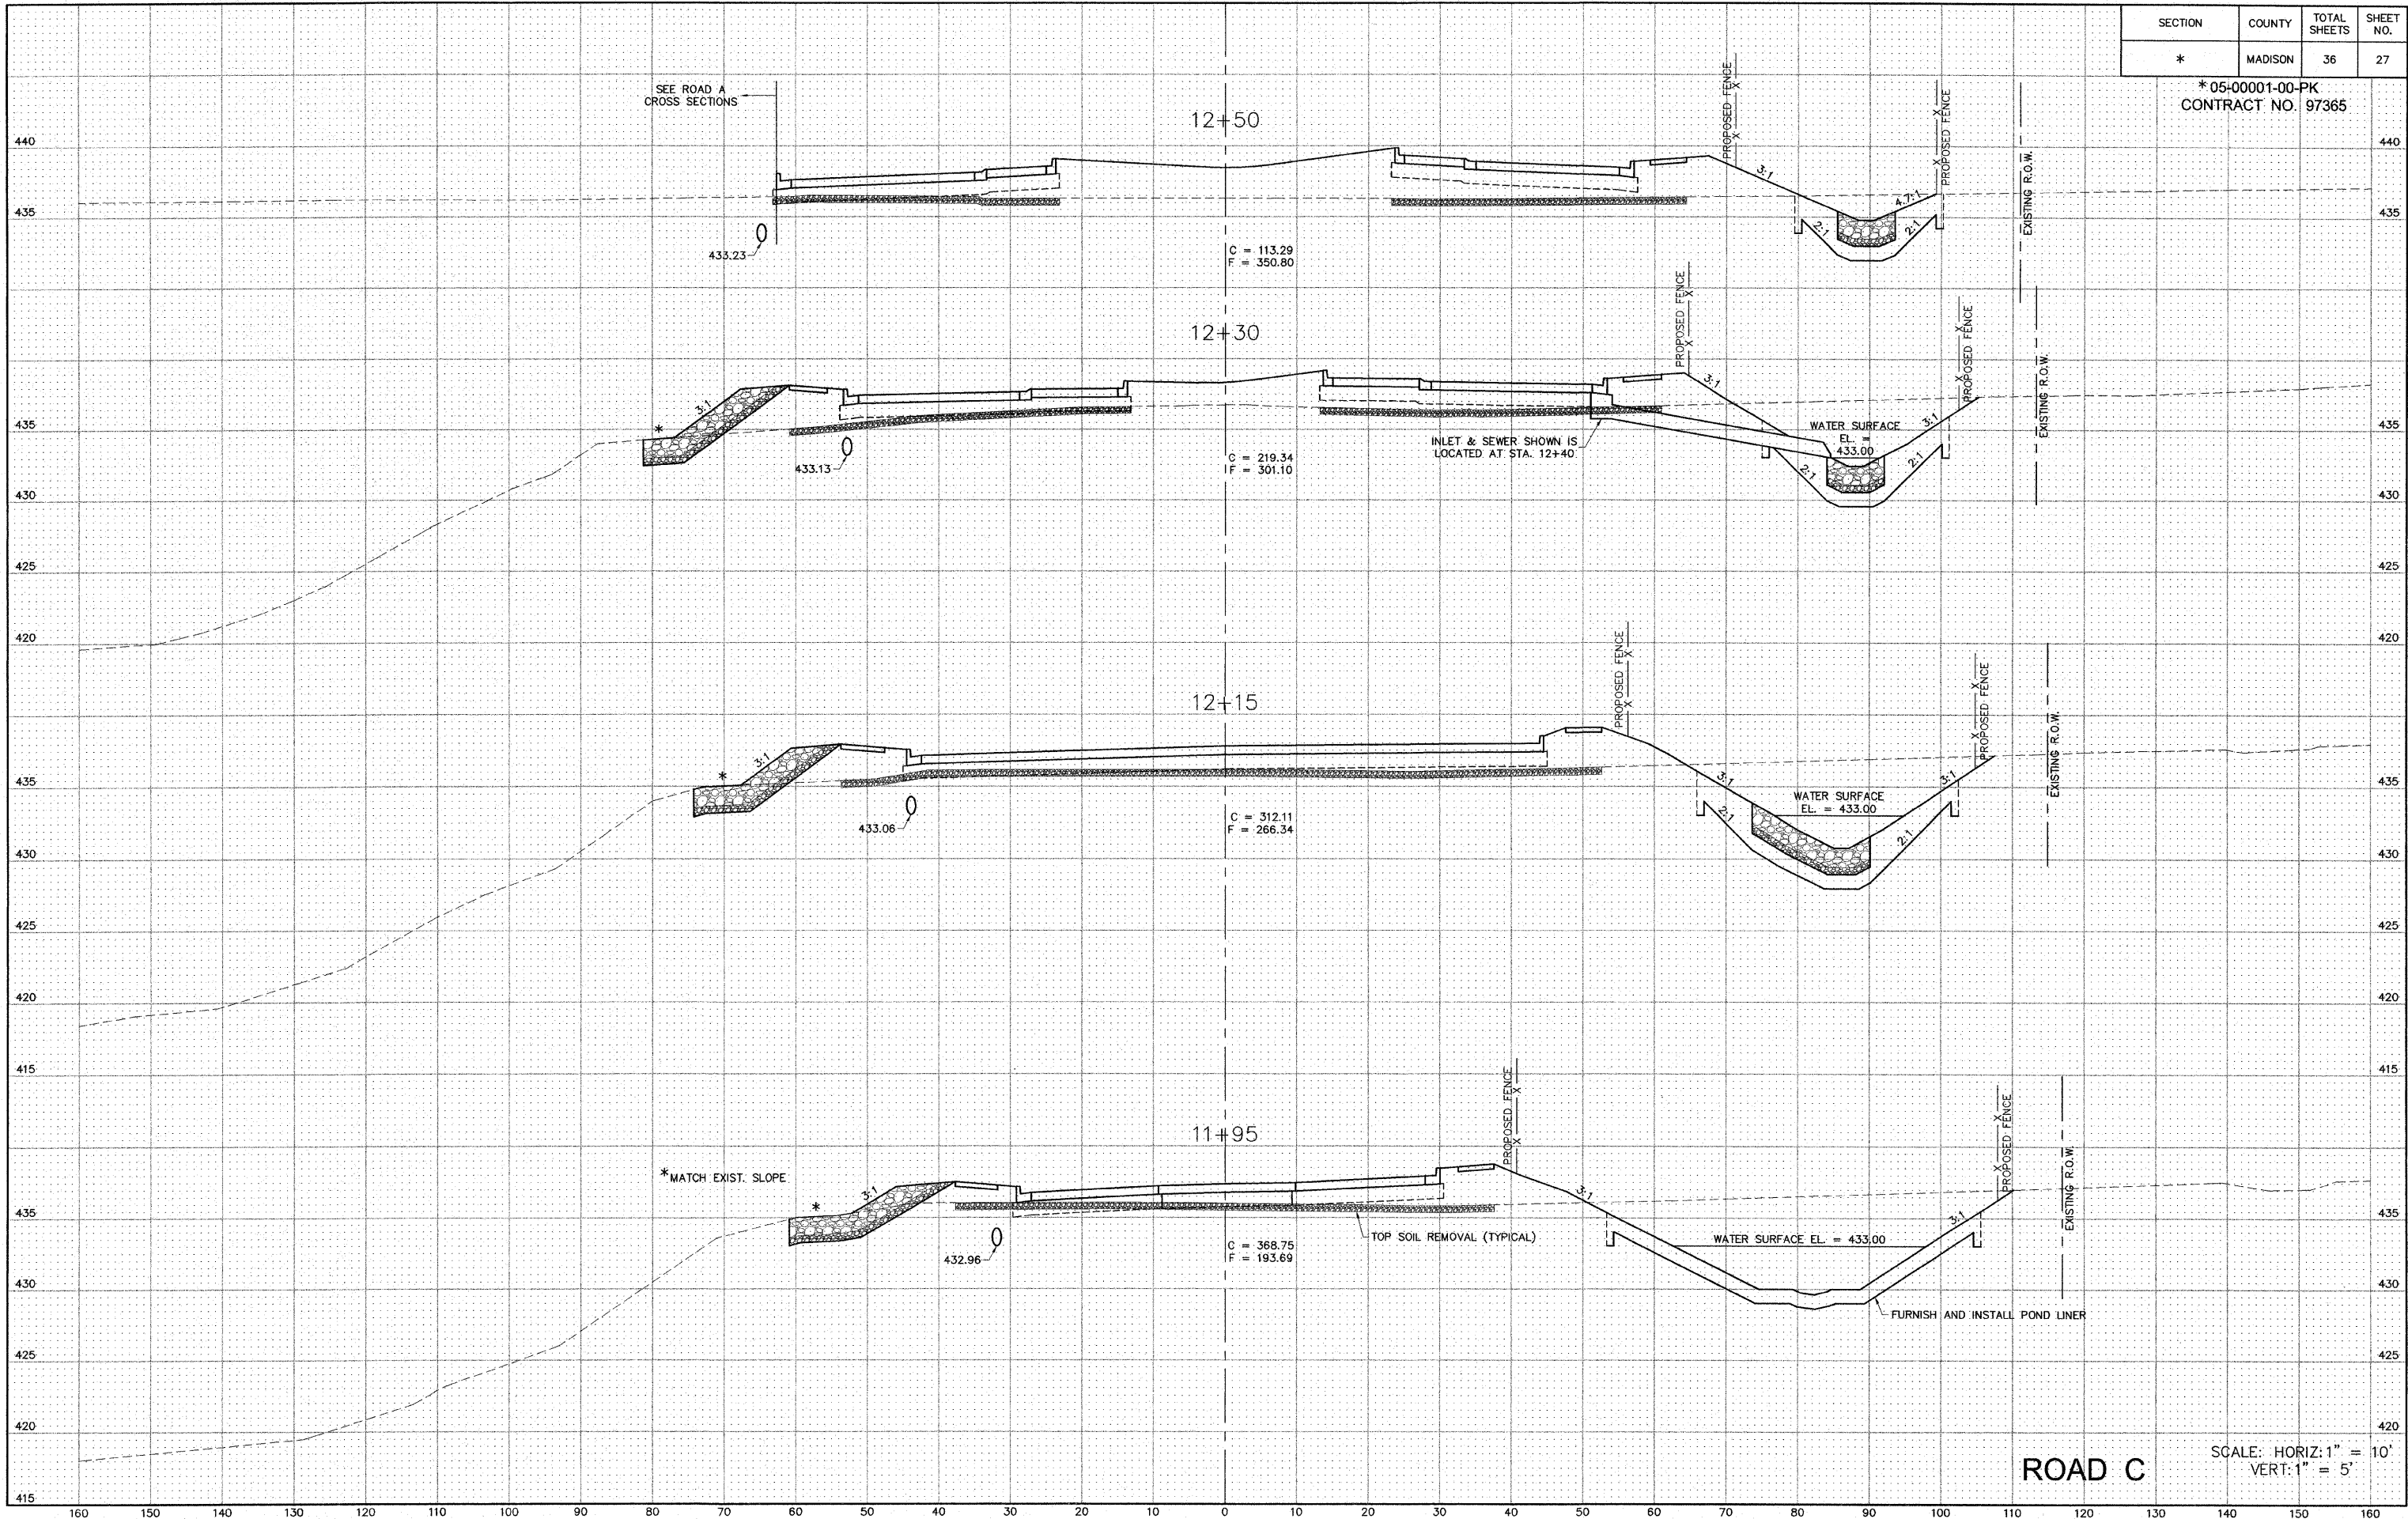

ROAD C

SCALE: HORIZ: 1" = 10'
VERT: 1" = 5'

S:\Land Projects\AAC 405823\dwg\Phase 1\Roady Plans\Phase 1\Roady Plans.dwg, 1/14/2009 11:22:27 AM, jman, 1:10