


SECTION	COUNTY	TOTAL SHEETS	SHEET NO.
*	MADISON	36	31

\* 05-00001-00-PK  
CONTRACT NO. 97365

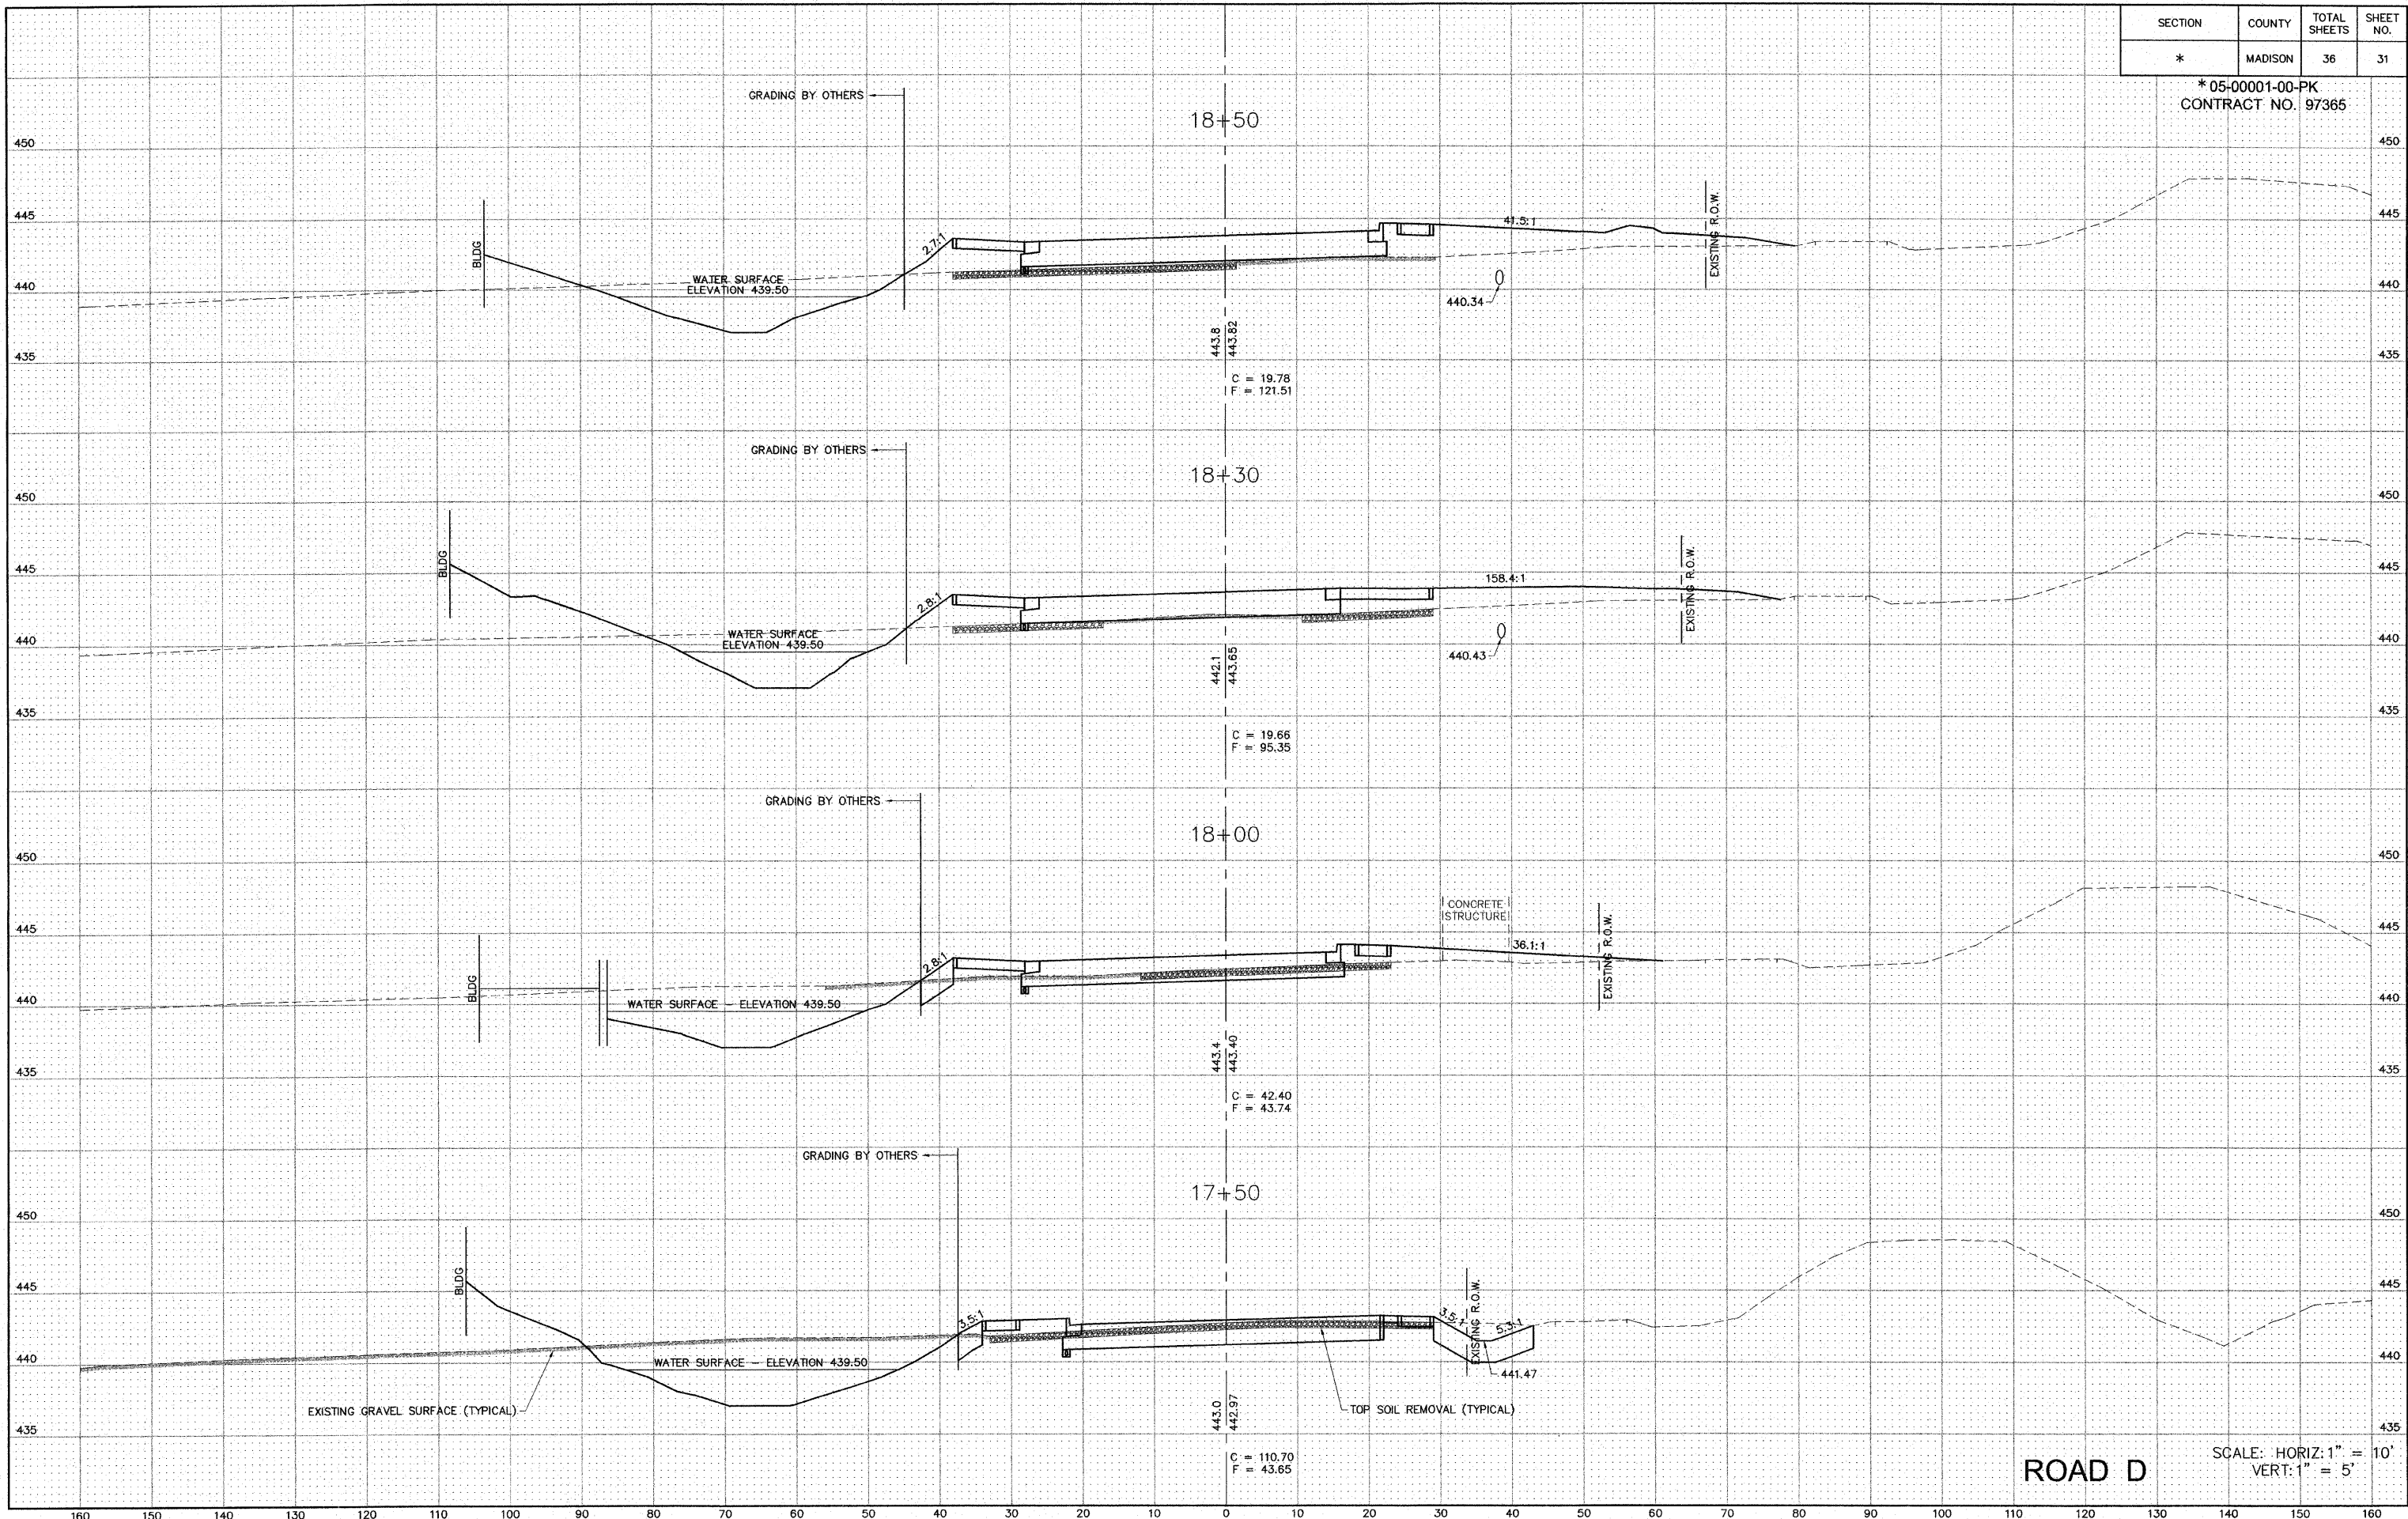

ROAD D  
SCALE: HORIZ: 1" = 10'  
VERT: 1" = 5'

S:\Land Projects\A\103529\dwg\Phase 1\Road Plans\Phase 1\Road Plans.dwg, 11/14/2009 11:23:21 AM, jman, 1:10