


SECTION	COUNTY	TOTAL SHEETS	SHEET NO.
*	MADISON	36	36

*05-00001-00-PK
CONTRACT NO. 97365

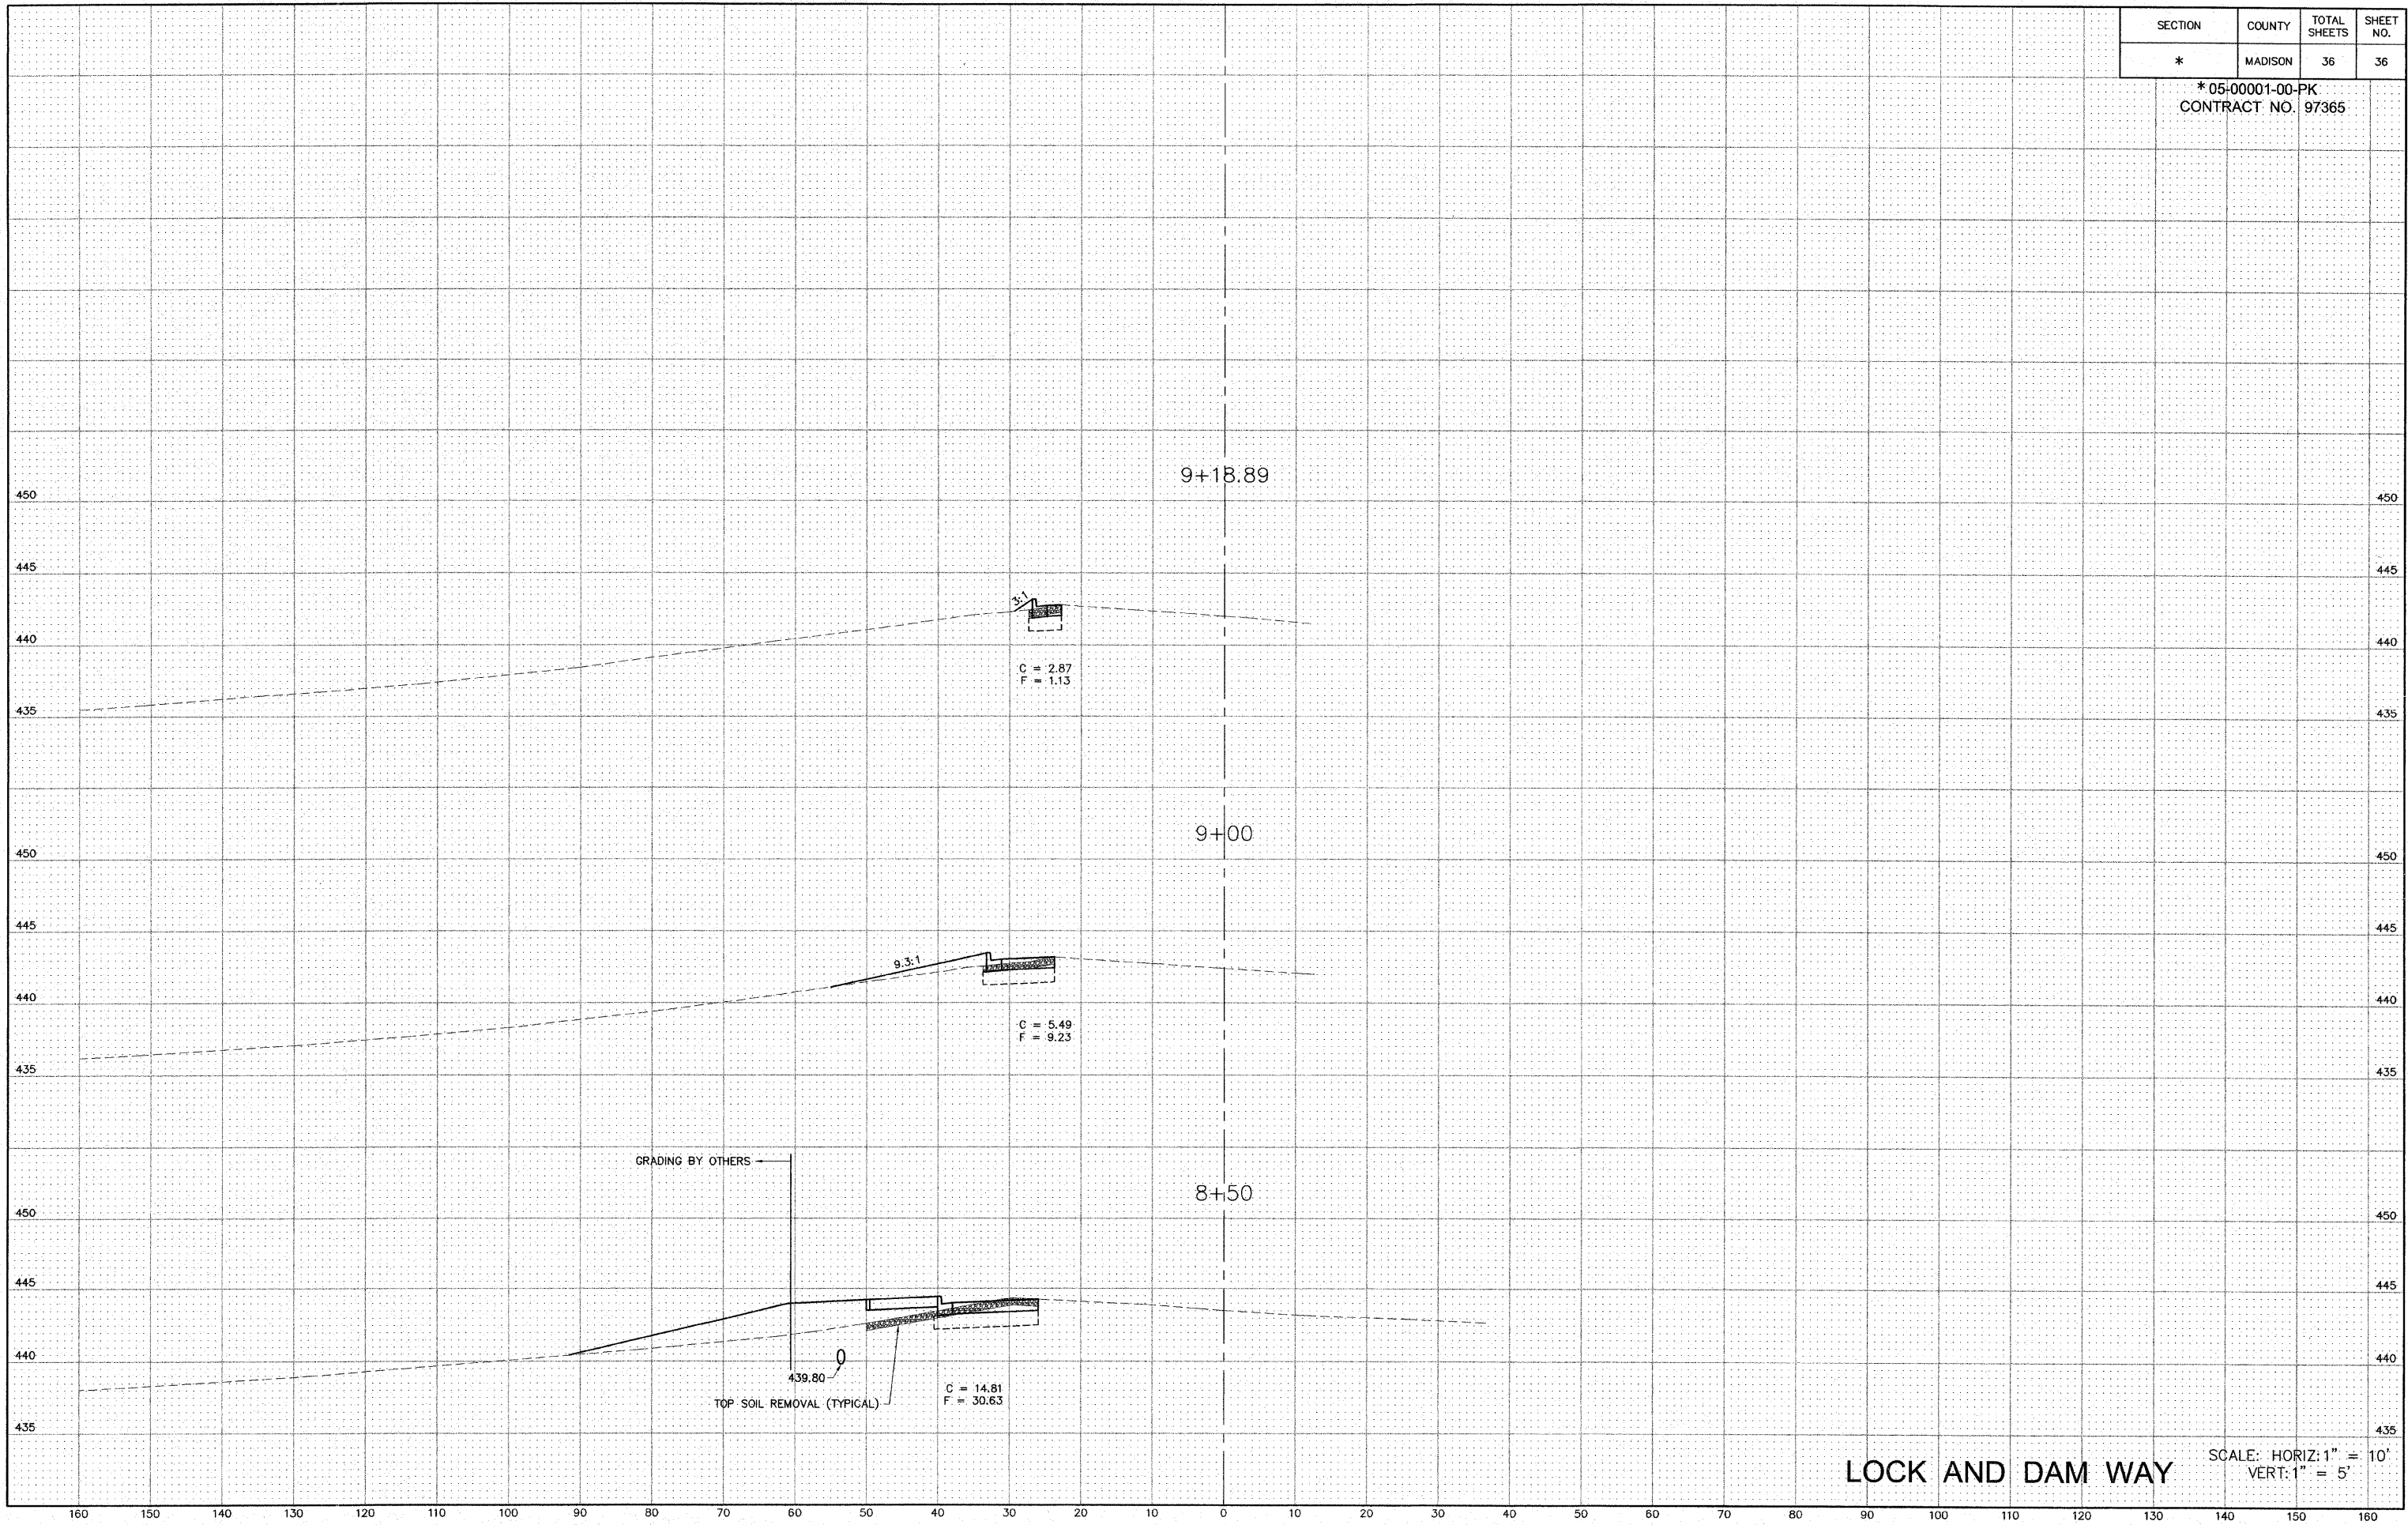

LOCK AND DAM WAY

SCALE: HORIZ: 1" = 10'
VERT: 1" = 5'