



F.A.U. RTE.	SECTION	COUNTY	TOTAL SHEETS	SHEET NO.
9024	07-00187-02-RP	MADISON	111	5
FED. ROAD DIST. NO.	ILLINOIS FED. AID PROJECT			
CONTRACT NO. 07376				

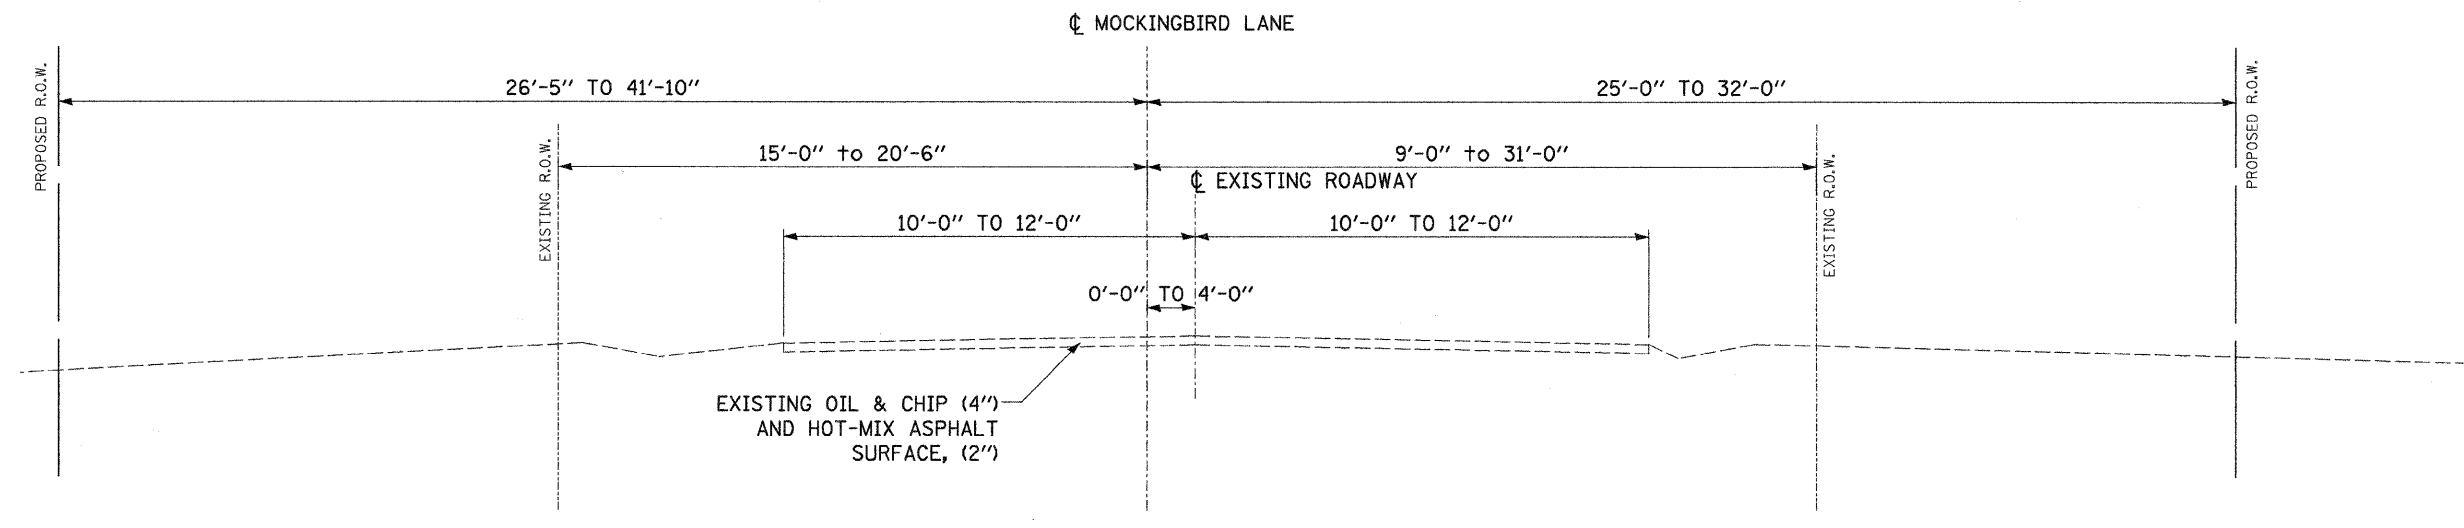

**MOCKINGBIRD LANE EXISTING TYPICAL SECTION**  
 STA. 116+92.00 TO STA. 130+12.84  
 (NOT TO SCALE)

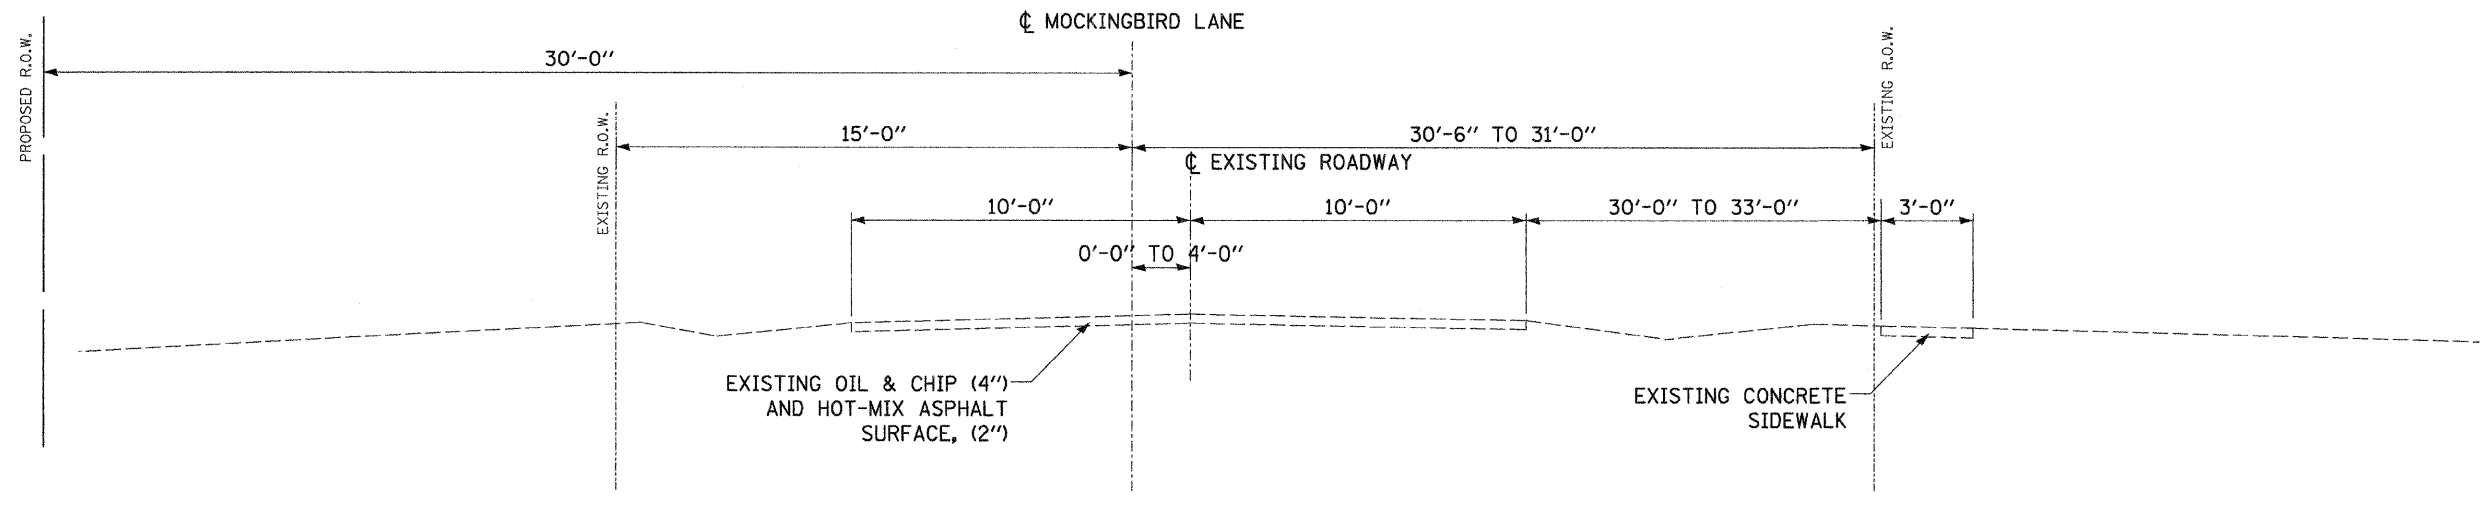

**MOCKINGBIRD LANE EXISTING TYPICAL SECTION**  
 STA. 130+12.84 TO STA. 135+11.21  
 (NOT TO SCALE)

FINAL SURVEY PLOTTED	BY	DATE
NO.		
SURVEYED		
PLOTTED		
NOTE BOOK		
TEMPLATE		
AREAS		
CHECKED		

ORIGINAL SURVEY PLOTTED	BY	DATE
NO.		
SURVEYED		
PLOTTED		
NOTE BOOK		
TEMPLATE		
AREAS		
CHECKED		

**Juneau Associates, Inc. P.C.**  
 CONSULTING ENGINEERS AND LAND SURVEYORS  
 2100 State Street, P.O. Box 1325 Granite City, Illinois 62040  
 Phone: (618) 977-1400 / (618) 452-5200 Fax: (618) 452-0541  
 100 North Research Drive Granite City, Illinois 62040  
 Phone: (618) 977-1400 / (618) 452-5200 Fax: (618) 959-0941

**EXISTING TYPICAL SECTIONS**  
 F.A.U. ROUTE 9024  
 MOCKINGBIRD LANE  
 GRANITE CITY, ILLINOIS  
 SECTION NO. 07-00187-02-RP

REVISIONS				SCALE:
NO.	DATE	BY	REMARKS	N.T.S.
DSN. BY: BFK				DATE: 04/03/09
DWN. BY: JDH				DATE: 04/03/09
CHKD: BFK				DATE: 04/03/09
DWG. NO.				JOB NO. E050210 DGN. NAME: TYP-EX OF 111 SHTS