


F.A.U. RTE.	SECTION	COUNTY	TOTAL SHEETS	SHEET NO.
9024	07-00187-02-RP	MADISON	111	8
FED. ROAD DIST. NO. .		ILLINOIS	FED. AID PROJECT	
CONTRACT NO. 97376				

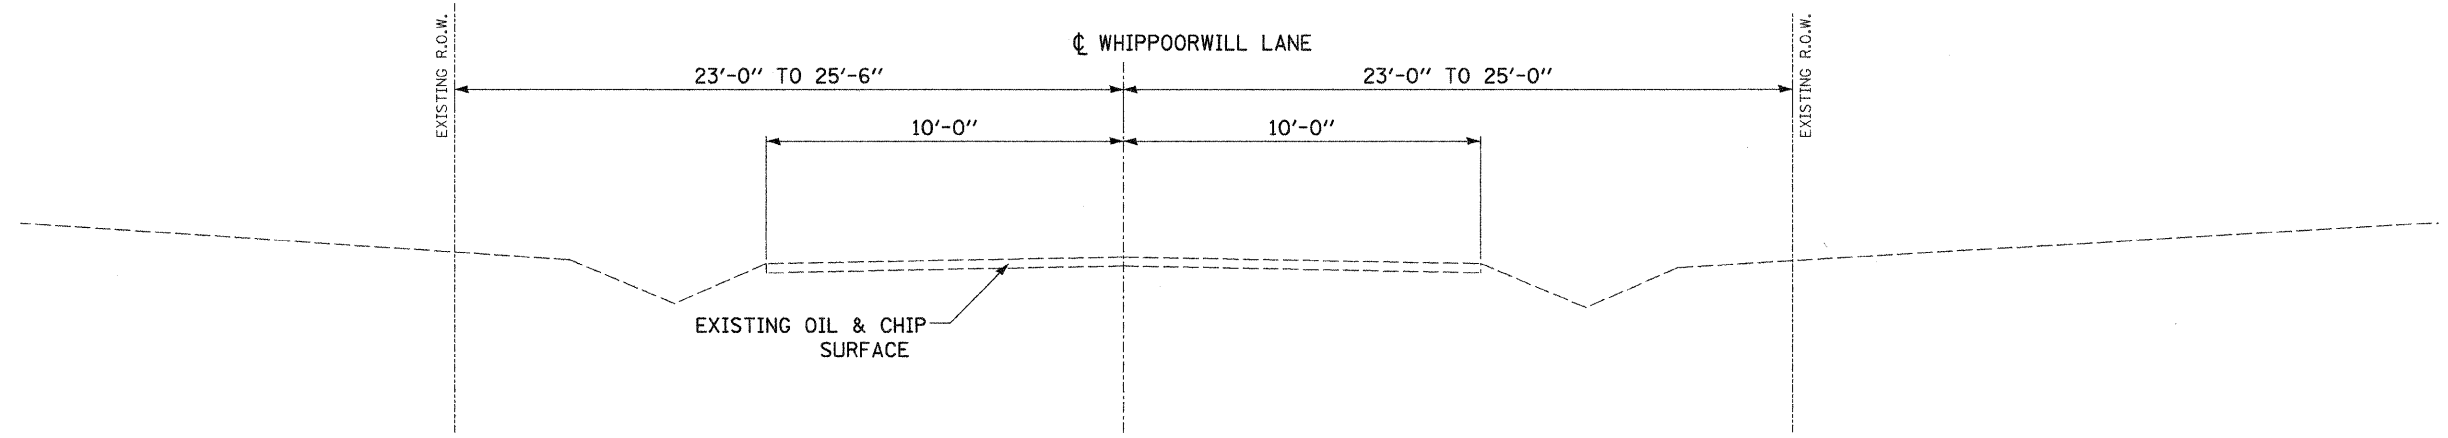

WHIPPOORWILL LANE EXISTING TYPICAL SECTION
 STA. 19+86.20 TO STA. 22+22.46
 (NOT TO SCALE)

FINAL SURVEY	SURVEYED	BY	DATE
NOTE BOOK	PLOTTED		
NO.	TEMPLATE		
	AREAS		
	CHECKED		

ORIGINAL SURVEY	SURVEYED	BY	DATE
NOTE BOOK	PLOTTED		
NO.	TEMPLATE		
	AREAS		
	CHECKED		

Juneau Associates, Inc. P.C. CONSULTING ENGINEERS AND LAND SURVEYORS <small>2100 State Street, P.O. Box 1325 Granite City, Illinois 62040 Phone: (618) 937-1400 / (618) 932-5333 Fax: (618) 932-2511</small>		EXISTING TYPICAL SECTIONS F.A.U. ROUTE 9024 WHIPPOORWILL LANE GRANITE CITY, ILLINOIS SECTION NO. 07-00187-02-RP																					
<table border="1"> <tr> <th colspan="4">REVISIONS</th> </tr> <tr> <th>NO.</th> <th>DATE</th> <th>BY</th> <th>REMARKS</th> </tr> <tr> <td> </td> <td> </td> <td> </td> <td> </td> </tr> </table>		REVISIONS				NO.	DATE	BY	REMARKS													SCALE: N.T.S. DSN. BY: BFK DATE: 04/03/09 DWN. BY: JDH DATE: 04/03/09 CHK'D: BFK DATE: 04/03/09	
REVISIONS																							
NO.	DATE	BY	REMARKS																				
DWG. NO.		JOB NO. E050210 DGN. NAME: TYP-EX OF 111 SHTS																					