



F.A.U. RTE.	SECTION	COUNTY	TOTAL SHEETS	SHEET NO.
9024	07-00187-02-RP	MADISON	111	10
FED. ROAD DIST. NO. ILLINOIS		FED. AID PROJECT		
CONTRACT NO. 07376				

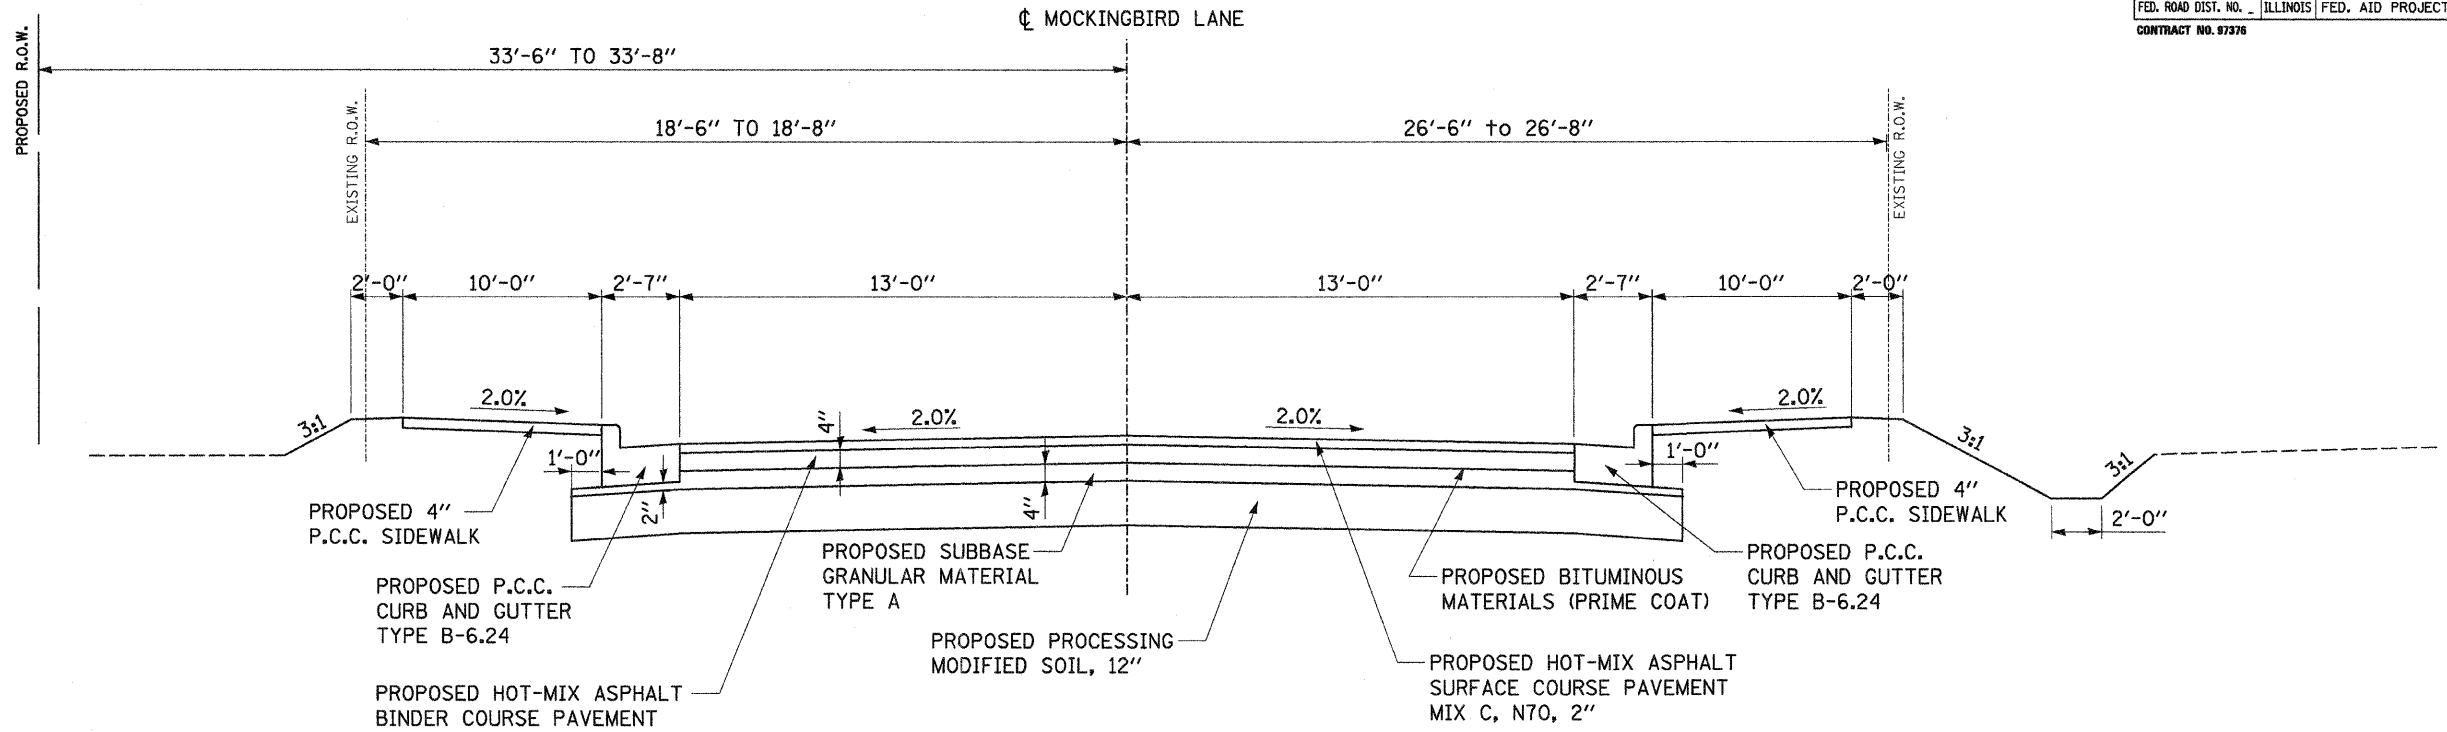

**MOCKINGBIRD LANE PROPOSED TYPICAL SECTION**  
STA. 118+04.25 TO STA. 118+26.25

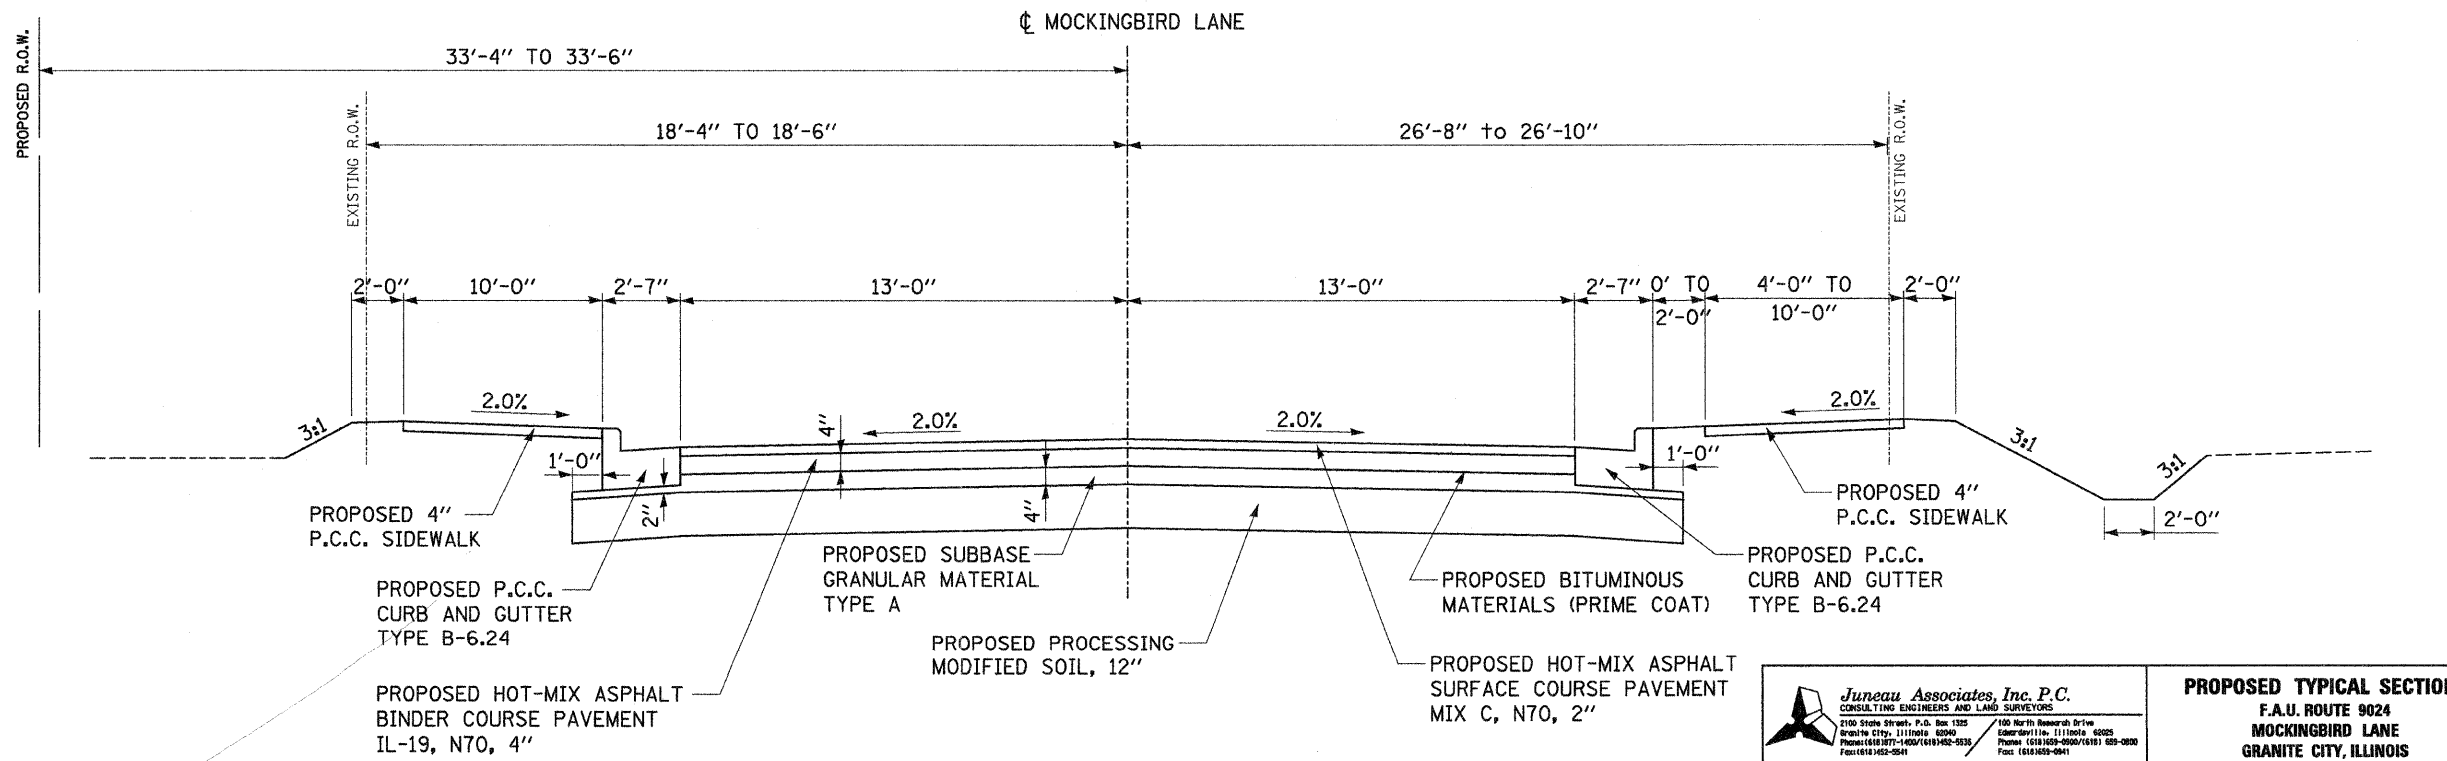

**MOCKINGBIRD LANE PROPOSED TYPICAL SECTION**  
STA. 118+26.25 TO STA. 118+57.26

DATE	BY

DATE	BY

<p><b>Juneau Associates, Inc. P.C.</b> CONSULTING ENGINEERS AND LAND SURVEYORS 2100 Stone Street, P.O. Box 1325 Granite City, IL 60145 Phone: (618) 977-1400 / (618) 452-5334 Fax: (618) 452-0541</p>			<p><b>PROPOSED TYPICAL SECTIONS</b> F.A.U. ROUTE 9024 MOCKINGBIRD LANE GRANITE CITY, ILLINOIS SECTION No. 07-00187-02-RP</p>																											
<table border="1"> <thead> <tr> <th colspan="5">REVISIONS</th> </tr> <tr> <th>NO.</th> <th>DATE</th> <th>BY</th> <th>REVISIONS</th> <th>REMARKS</th> </tr> </thead> <tbody> <tr><td> </td><td> </td><td> </td><td> </td><td> </td></tr> <tr><td> </td><td> </td><td> </td><td> </td><td> </td></tr> <tr><td> </td><td> </td><td> </td><td> </td><td> </td></tr> </tbody> </table>			REVISIONS					NO.	DATE	BY	REVISIONS	REMARKS																<p>SCALE: N.T.S.</p>		
REVISIONS																														
NO.	DATE	BY	REVISIONS	REMARKS																										
<p>DSN. BY: BFK DATE: 04/03/09</p>		<p>DATE: 04/03/09</p>		<p>SHEET</p>																										
<p>DWN. BY: JDH</p>		<p>DATE: 04/03/09</p>		<p>10</p>																										
<p>CHK'D: BFK</p>		<p>DATE: 04/03/09</p>		<p>OF 11 SHTS</p>																										
<p>DWG. NO.</p>			<p>JOB NO. E050210 DGN. NAME: TYP-PROP</p>																											