


F.A.U. RTE.	SECTION	COUNTY	TOTAL SHEETS	SHEET NO.
9024	07-00187-02-RP	MADISON	111	12
FED. ROAD DIST. NO. _		ILLINOIS	FED. AID PROJECT	
CONTRACT NO. 07376				

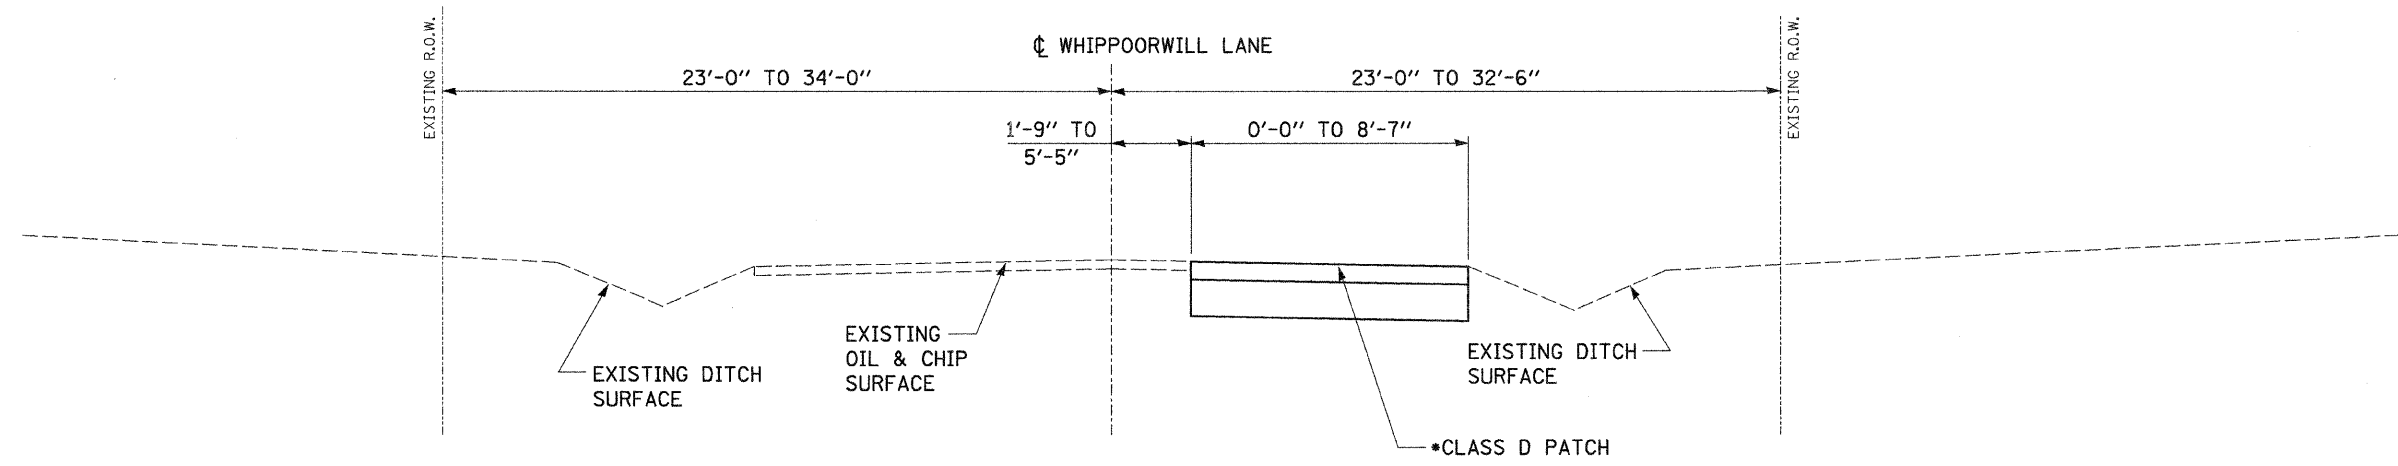

**WHIPPOORWILL LANE PROPOSED TYPICAL SECTION**  
 STA. 10+58.01 TO STA. 22+03.21

\*CLASS D PATCH WHICH CONSISTS OF HOT-MIX ASPHALT SURFACE COURSE PAVEMENT, MIX C, N70, 3", BITUMINOUS MATERIALS (PRIME COAT), AGGREGATE BASE COURSE, TYPE A, 8"

FINAL SURVEY NO.	SURVEYED AREAS CHECKED	DATE

ORIGINAL SURVEY NO.	SURVEYED AREAS CHECKED	DATE

<p><b>Juneau Associates, Inc. P.C.</b>          CONSULTING ENGINEERS AND LAND SURVEYORS          2100 State Street, P.O. Box 1325 Granite City, Illinois 62040 Phone: (618) 877-1800/(618) 452-9530 Fax: (618) 452-0541</p>		<p><b>PROPOSED TYPICAL SECTIONS</b>          F.A.U. ROUTE 9024          WHIPPOORWILL LANE          GRANITE CITY, ILLINOIS          SECTION No. 07-00187-02-RP</p>																					
<table border="1"> <thead> <tr> <th colspan="4">REVISIONS</th> </tr> <tr> <th>NO.</th> <th>DATE</th> <th>BY</th> <th>REMARKS</th> </tr> </thead> <tbody> <tr> <td> </td> <td> </td> <td> </td> <td> </td> </tr> </tbody> </table>		REVISIONS				NO.	DATE	BY	REMARKS													SCALE: N.T.S. DSN. BY: BFK    DATE: 04/03/09 DWN. BY: JDH    DATE: 04/03/09 CHK'D: BFK    DATE: 04/03/09	
REVISIONS																							
NO.	DATE	BY	REMARKS																				
DWG. NO.		JOB NO. E050210    DGN. NAME: TYP-PROP    OF 111 SHTS																					